








1 FOOTING
SCALE: 3/4"=1'-0"

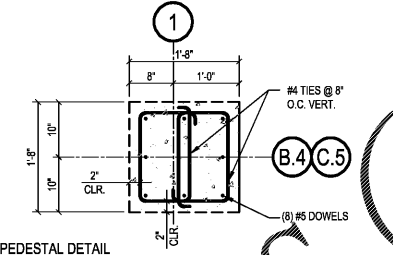

2 FOOTING
SCALE: 3/4"=1'-0"

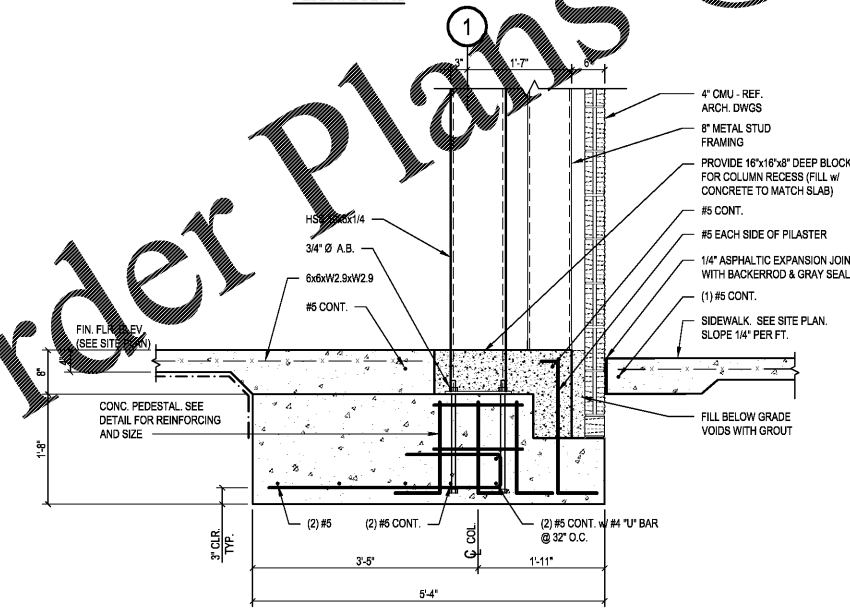

4 FOOTING
SCALE: 3/4"=1'-0"

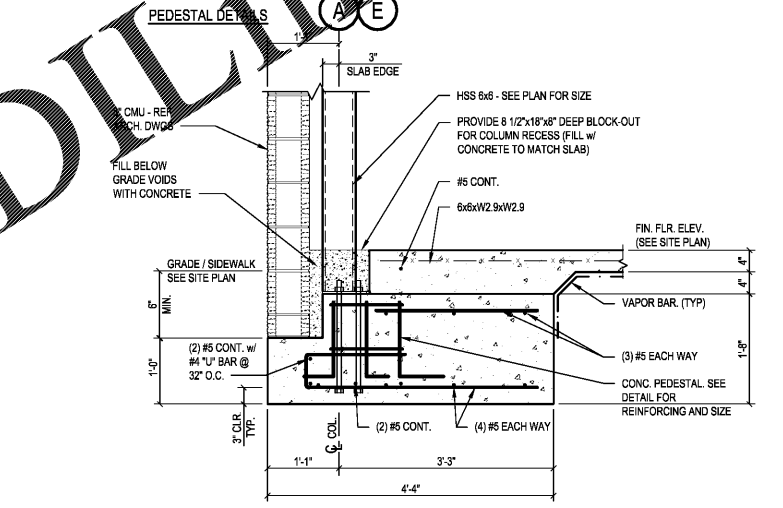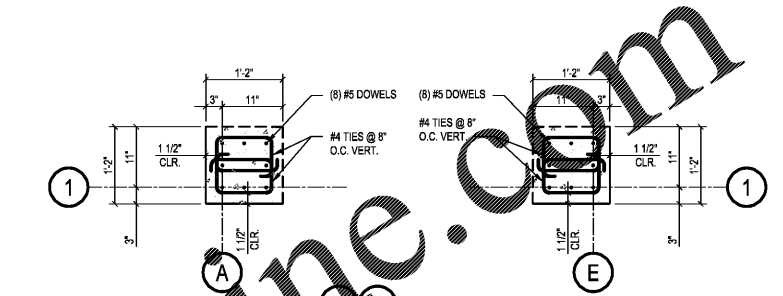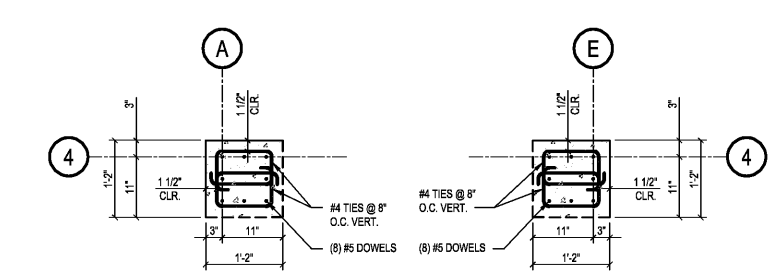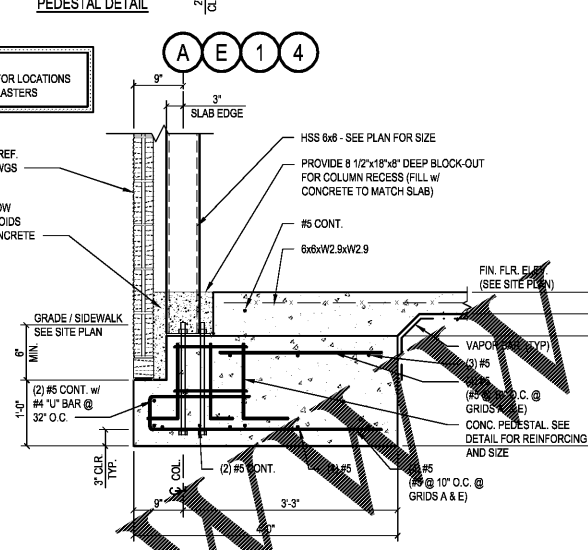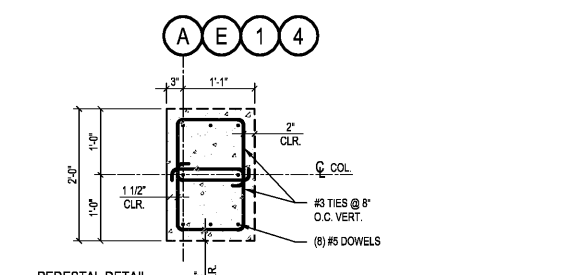

3 FOOTING
SCALE: 3/4"=1'-0"

LSNAPP/06/2010 11:28:10 AM I:\1805-dollar tree\46-concrete\Structure.dwg

Order Plans @ www.LDILine.com

CLARK | GER | LATHAM
AND ASSOCIATES, INC.
3501 SPRING HILL AVENUE | MOBILE, AL 36608 | 251.344.7073

DOLLAR TREE
OCOCHEE, FLORIDA

REV.	DATE	BY	DESCRIPTION

PROJECT NUMBER: 1805-48
DRAWN BY: KKT
CHECKED BY: TEL
ISSUE DATE: 6-6-19

DESCRIPTION

SHEET TITLE:
FOUNDATION SECTIONS & DETAILS

SHEET NUMBER:
S-1.2