




1 FRAMING ELEVATION
S-3.0 SCALE: 1/8"=1'-0"

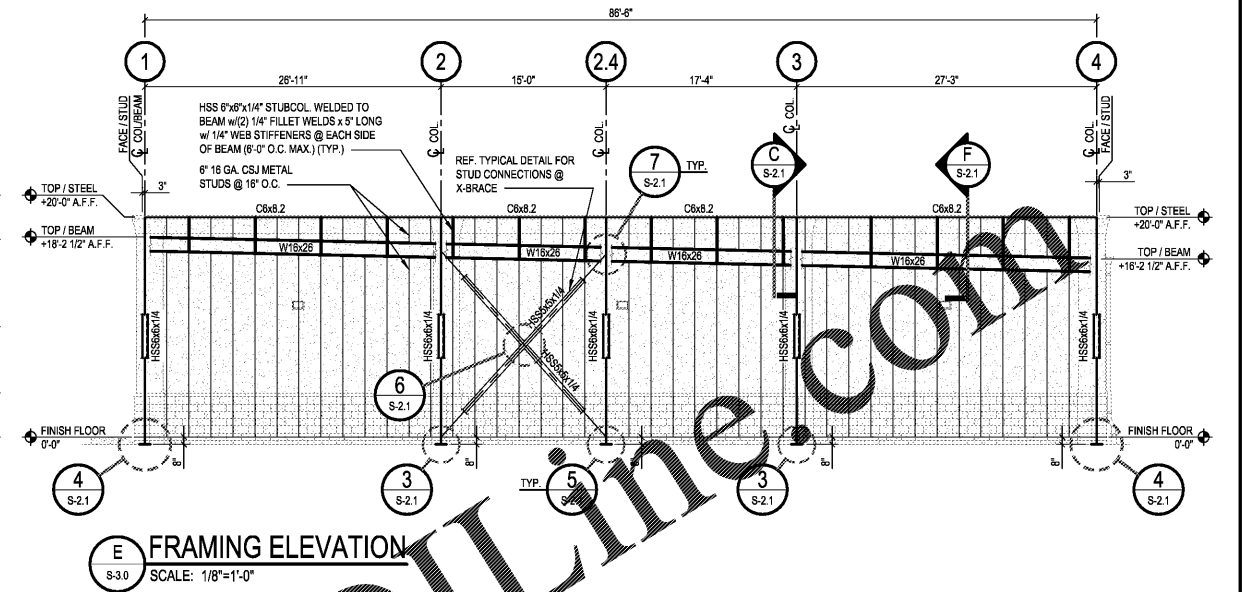


E FRAMING ELEVATION
S-3.0 SCALE: 1/8"=1'-0"

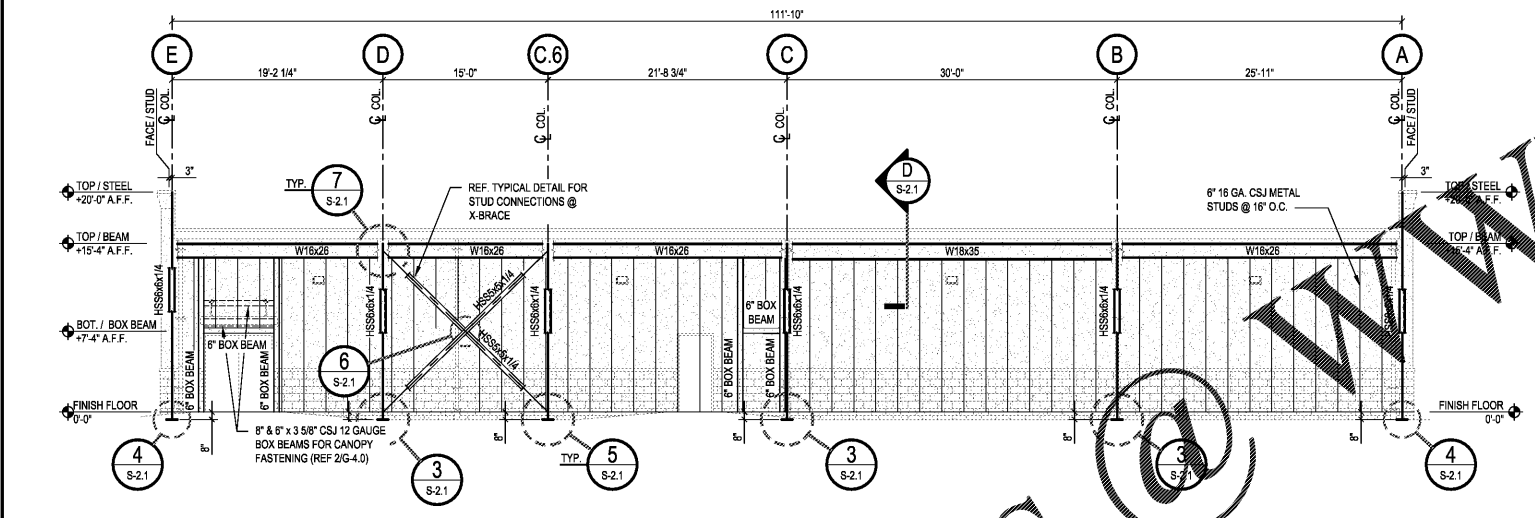




4 FRAMING ELEVATION
S-3.0 SCALE: 1/8"=1'-0"

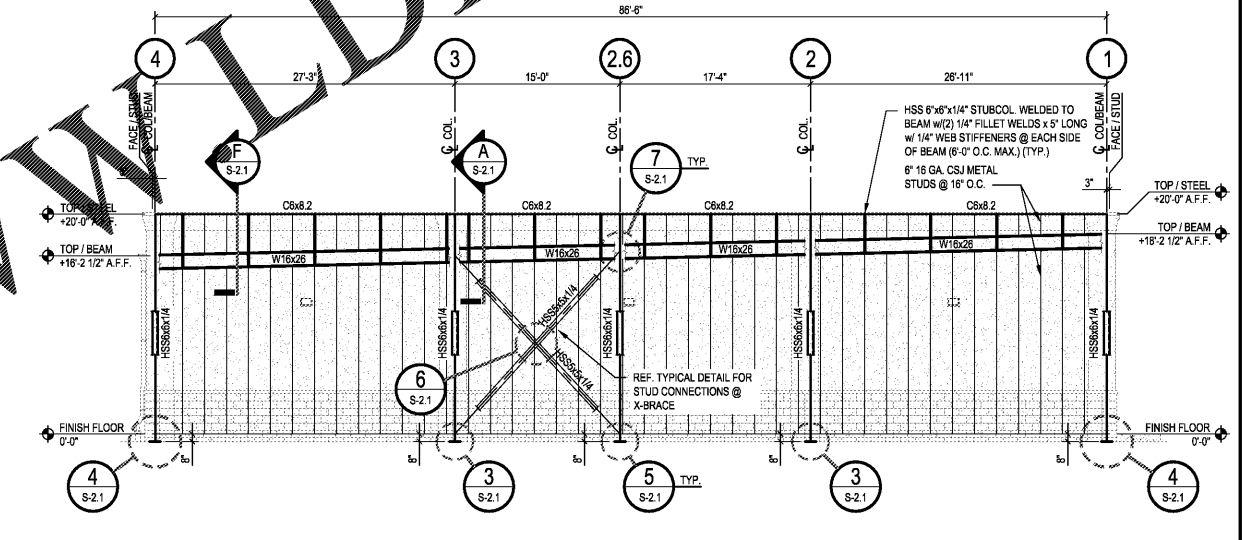

A FRAMING ELEVATION
S-3.0 SCALE: 1/8"=1'-0"

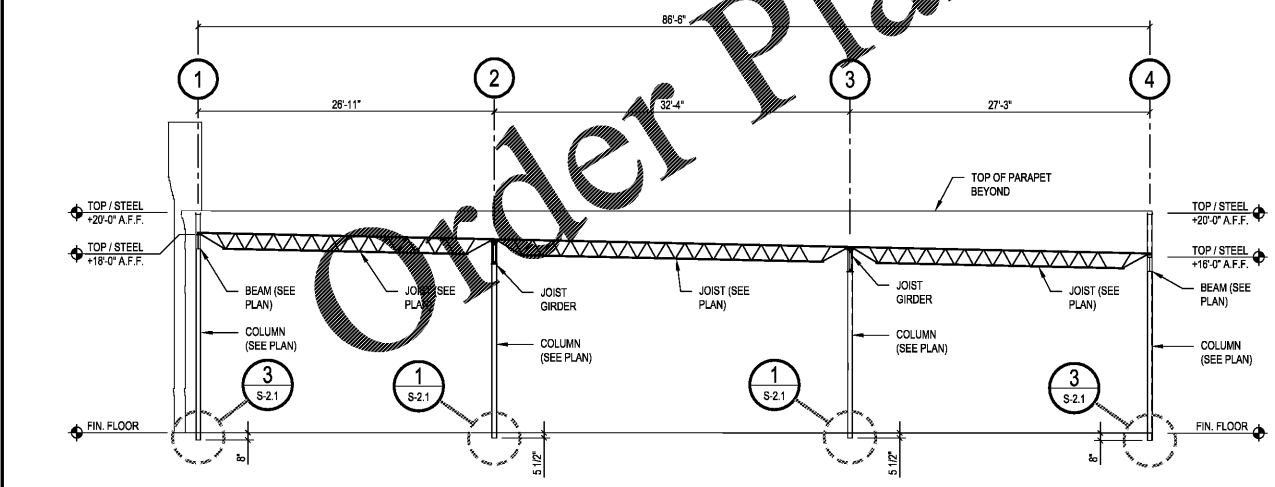


BUILDING FRAMING SECTION
SCALE: 1/8"=1'-0"

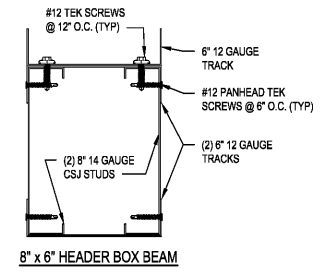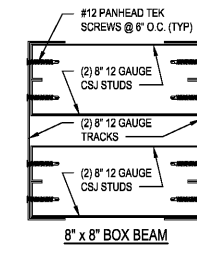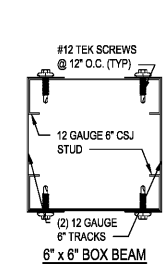

TYPICAL BOX BEAM DETAILS
SCALE: 3"=1'-0"

REFERENCE SHEET G-4.0 FOR ALL METAL DECK CANOPY DETAILS

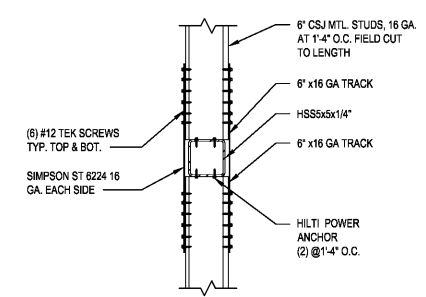

6" STUD CONN. @ X-BRACE
SCALE: 1"=1'-0"

REV.	DATE	BY	DESCRIPTION

PROJECT NUMBER:	1805-48
DRAWN BY:	KKT
CHECKED BY:	TEL
ISSUE DATE:	6-6-18
DESCRIPTION:	
PROFESSIONAL ENGINEER:	