


THENBS01 06/02/2019 6:48:52 AM H:\2019\19105-00_DOLLARTREE\0644\Architectural\Sheet\0644A_1-3.dwg

Order Plans @ www.DollarTree.com

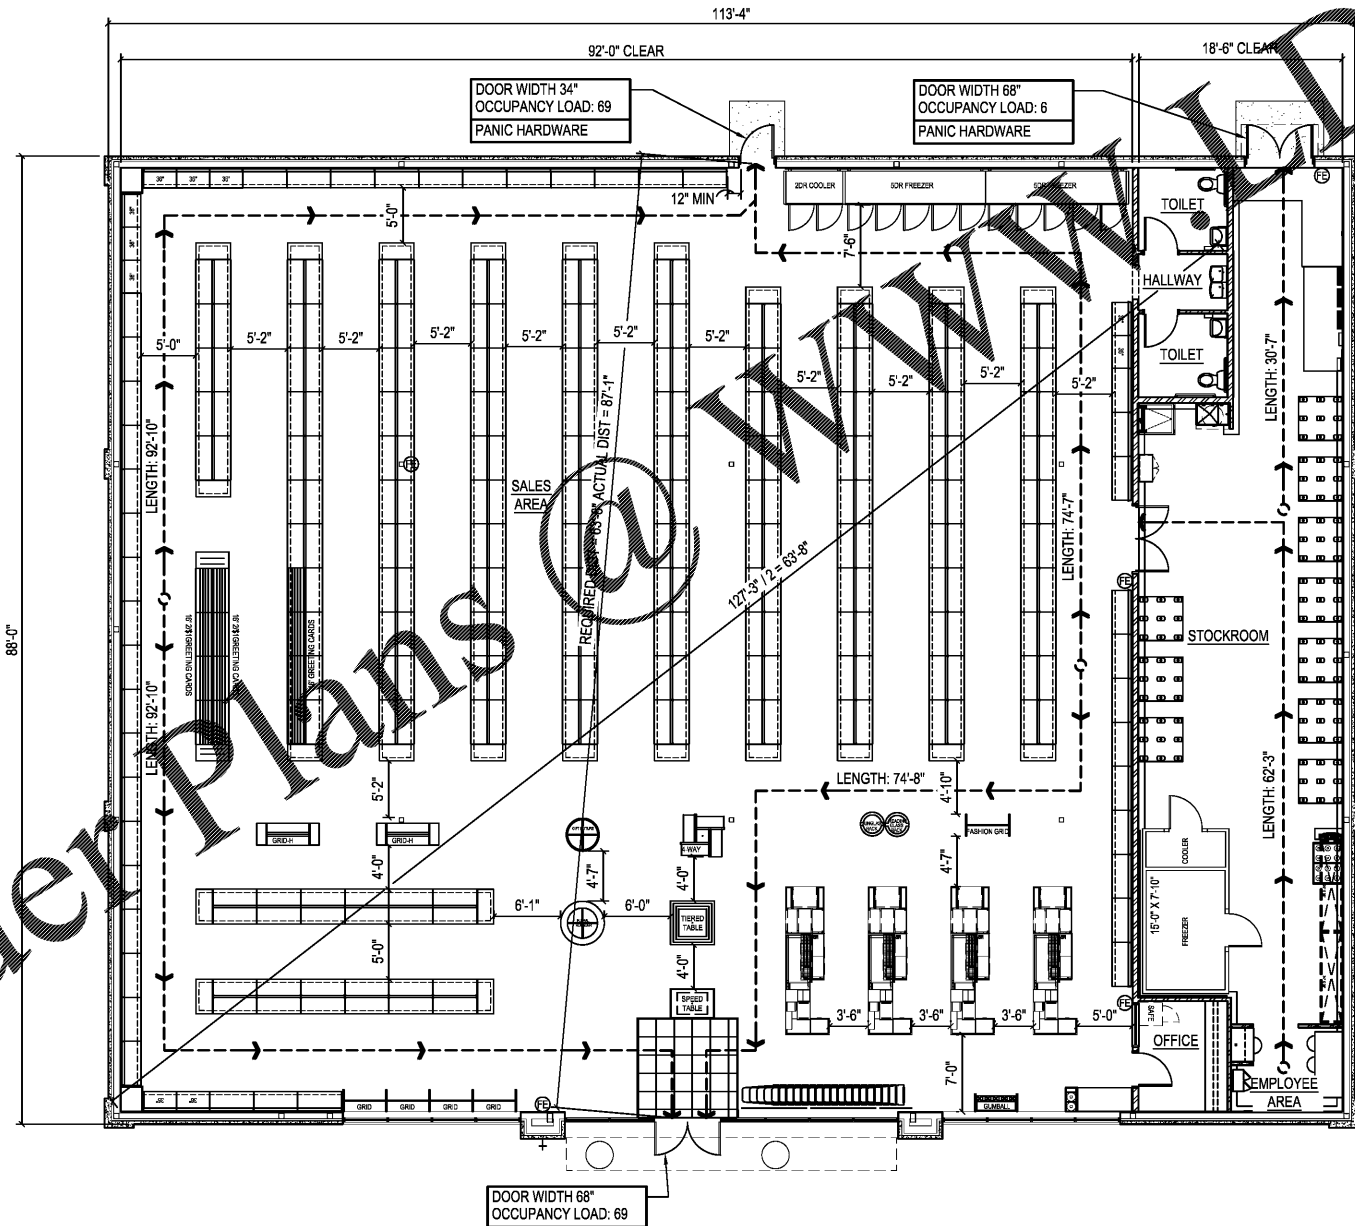

FLOOR ROOM OR SPACE DESIGNATION	NUMBER AND ARRANGEMENT OF EXITS		TRAVEL DISTANCE		ARRANGEMENT MEANS OF EGRESS (SECTION 1015.2)	
	REQUIRED	SHOWN ON PLANS	ALLOWABLE TRAVEL DISTANCE (TABLE 1016.2)	ACTUAL TRAVEL DISTANCE SHOWN ON PLANS	REQUIRED DISTANCE BETWEEN EXIT DOORS	ACTUAL DISTANCE SHOWN ON PLANS
SALES AREA	2	2	200'-0"	92'-10"	63'-8"	87'-1"
STOCKROOM	1	2	75'-0"	62'-3"	N/A	N/A

USE GROUP OR SPACE DESCRIPTION	EXIT WIDTH			EXIT WIDTH (in)					
	(a) AREA sq. ft.	(b) AREA PER OCCUPANT (TABLE 1004.1.2)	(c) CALCULATED OCCUPANT LOAD (a/b)	EGRESS WIDTH PER OCCUPANT (SECTION 1005.3.2)		REQUIRED WIDTH (SECTION 1005.3.2) (a/b)x c		ACTUAL WIDTH SHOWN ON PLANS	
				STAIR	LEVEL	STAIR	LEVEL	STAIR	LEVEL
SALES AREA	8,219	60	137	N/A	.2	N/A	27.4	N/A	102
STOCKROOM	1,754	300	6	N/A	.2	N/A	1.2	N/A	136

- NOTES:
- NO GONDOLA UNITS, FIXTURES, OR PALLETS SHALL BE OVER 8'-0" AFF.
 - FIXTURE PLAN IS "FOR REFERENCE ONLY." CONTRACTOR SHALL CONTACT DOLLAR TREE FOR FINAL APPROVED LAYOUT.
 - MAXIMUM TRAVEL DISTANCE SHALL BE 200'-0". ACTUAL TRAVEL DISTANCE AS SHOWN: (-----)
 - CHECKOUTS ARE NOT ATTACHED TO FLOOR.


LIFE SAFETY PLAN
SCALE: 1/8"=1'-0"

CLARK | GER | LATHAM
AND ASSOCIATES, INC.
3501 SPRING HILL AVENUE | NASHVILLE, TN 37204 | 615.944.7070

DOLLAR TREE
OCOCEE, FLORIDA

REV. DATE	BY	DESCRIPTION

PROJECT NUMBER: 19109-44
DRAWN BY: RWH/TEH
CHECKED BY: LGS
ISSUE DATE: 06/06/2019
ISSUED FOR BIDS AND PERMITS

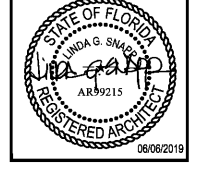

SHEET TITLE:
LIFE SAFETY PLAN
SHEET NUMBER:
A-1.3