



Order Plans

WWW.LDILine.com

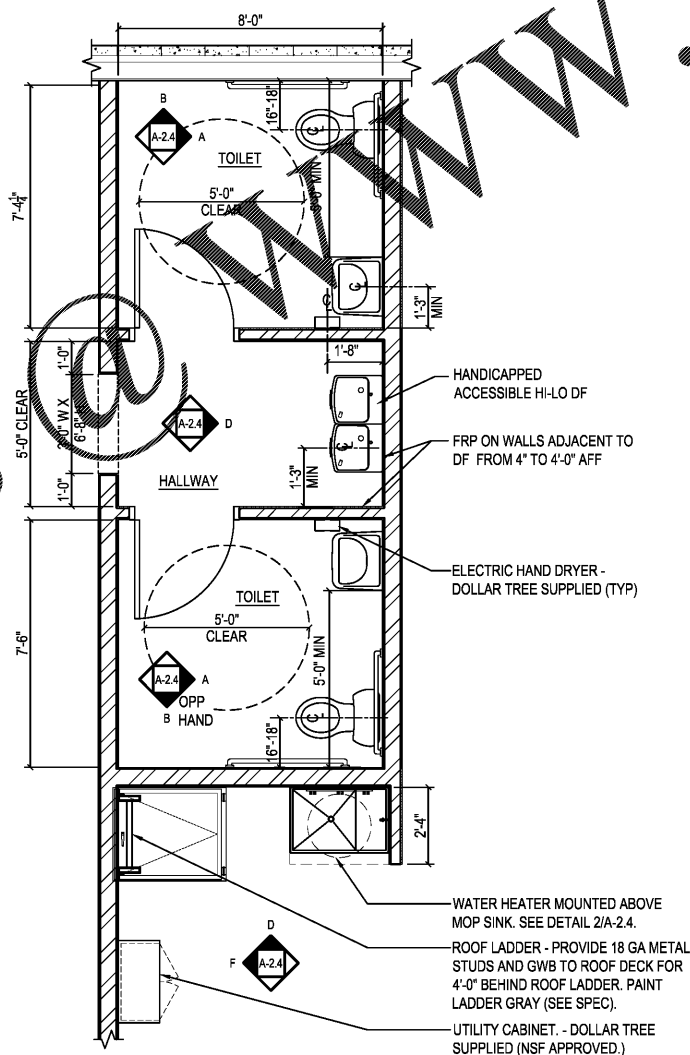


1 ENLARGED TOILET PLAN
A-1.4 SCALE: 3/8" = 1'-0"

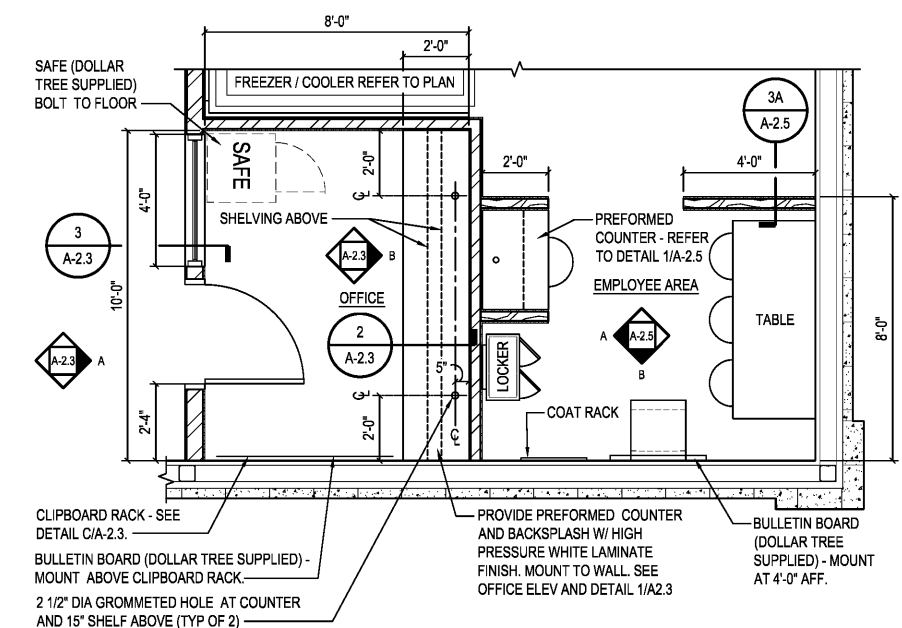

2 ENLARGED PLAN
A-1.4 SCALE: 3/8" = 1'-0"

| REV. | DATE | BY | DESCRIPTION |
|------|------|----|-------------|
| | | | |
| | | | |
| | | | |
| | | | |
| | | | |
| | | | |
| | | | |
| | | | |
| | | | |
| | | | |
| | | | |

PROJECT NUMBER: 19109-44
DRAWN BY: RWHTEH
CHECKED BY: LGS
ISSUE DATE: 06/09/2019
ISSUED FOR BIDS AND PERMITS

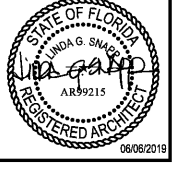

TENNISSEY 6/8/2019 6:48:55 AM H:\2019\19109-44_DOLLAR TREE\DWG\Architectural\SheetA-1.4.dwg