
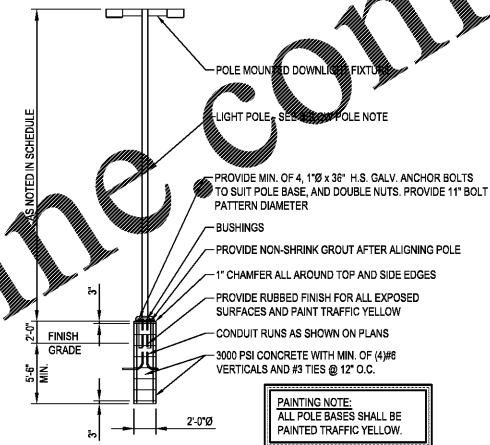
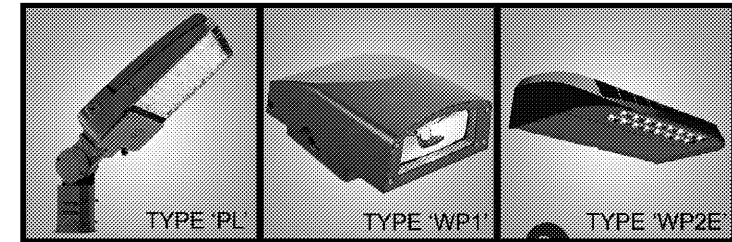


LSNMP-BU0107-1-02-AM11185-Dollar Tree-49-000-ET-01.dwg - Photometrics.mxd.dwg

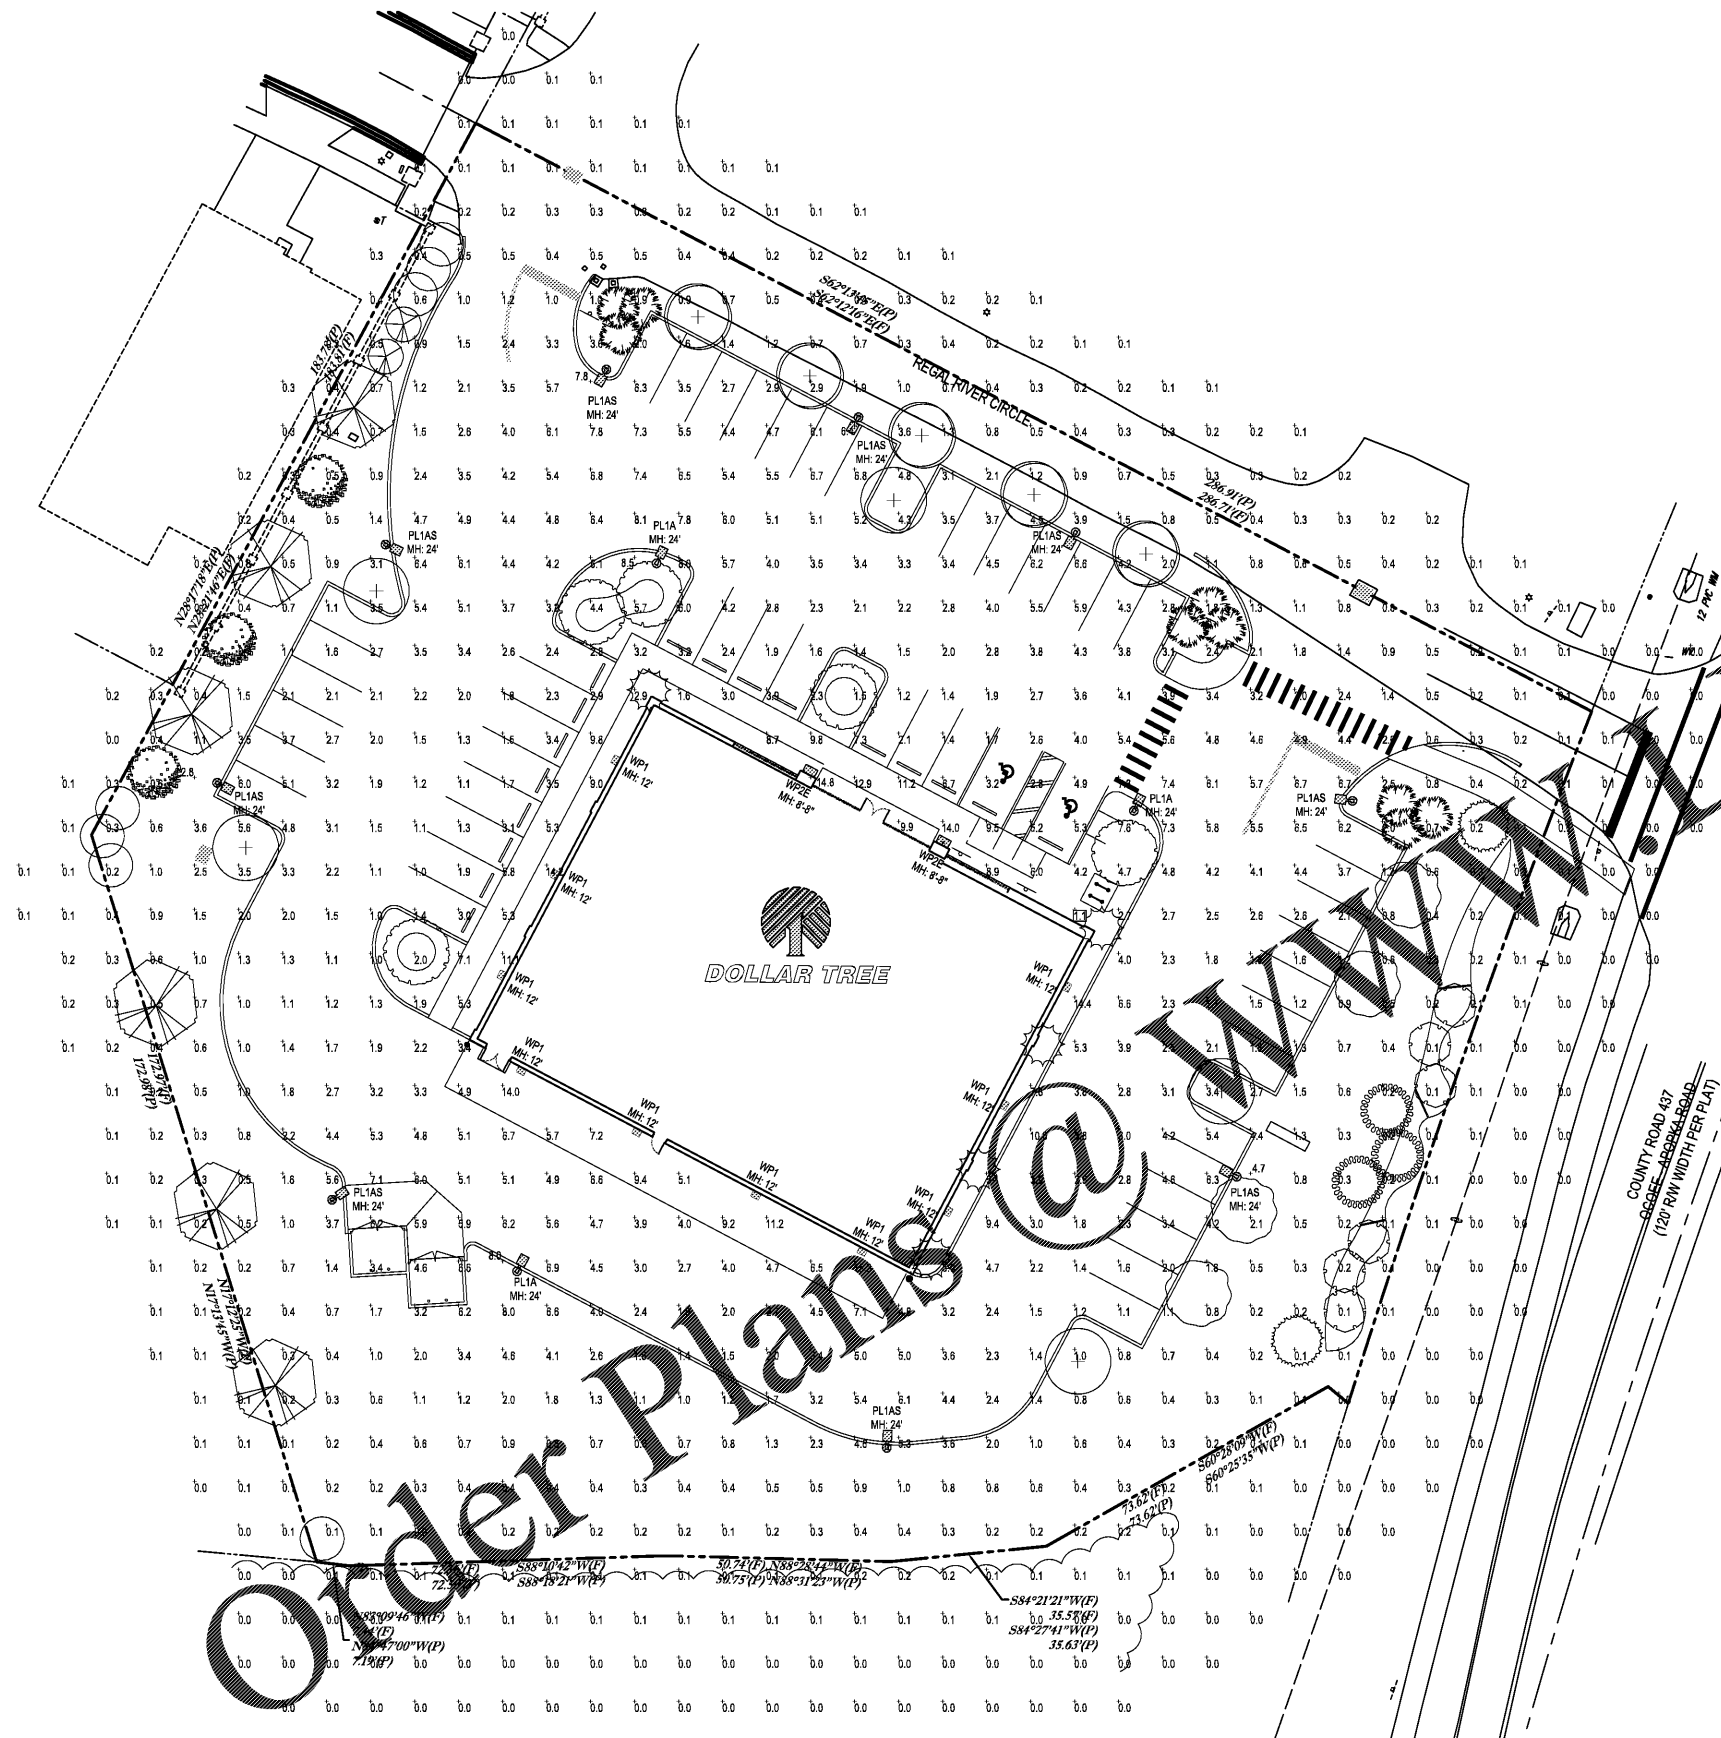

1 POLE MOUNTED DOWNLIGHT FIXTURE
SCALE: 1/8"=1'-0"

POLE NOTE:
2" STEEL SQUARE POLE - 4" WITH BRONZE COLOR. POLE SHALL BE RATED TO 130 MPH

Label	CalcType	Units	Avg	Max	Min	Avg/Min	Max/Min
ALL POINTS AT GRADE_Planar	Illuminance	Fc	1.94	15.3	0.0	N.A.	N.A.
DELIVERY AREA SUMMARY	Illuminance	Fc	9.45	14.0	4.9	1.93	2.86
DUMPSTER AREA SUMMARY	Illuminance	Fc	5.18	8.6	3.2	1.61	2.06
PARKING AREA SUMMARY	Illuminance	Fc	3.94	11.2	1.0	3.94	11.20
STORE FRONT AREA SUMMARY	Illuminance	Fc	8.66	14.8	1.1	7.87	13.45

Symbol	Qty	Label	Arrangement	Lum. Lumens	LLF	Description	Arr. Watts
⊙	9	PLIAS	SINGLE	10945	0.950	NEL-AL150-4SQ-SINGLE-BLC - 22' POLE + 2' BASE	151.1
⊙	10	WP1	SINGLE	4478	0.950	NEL-WP140 12' MOUNTING HEIGHT	42.9
⊙	3	PL1A	SINGLE	18876	0.950	NEL-AL150-4SQ-SINGLE - 22' POLE + 2' BASE	152.4
⊙	2	WP2E	SINGLE	6302	0.950	XWM-2-LED-08-40-88 - 8.8' MOUNTING HEIGHT	76

GENERAL NOTE:
ALL FIXTURES & POLES ARE PROVIDED BY DOLLAR TREE FOR INSTALLATION BY CONTRACTOR. ANY SCHEDULES, CONDUIT, ETC. ARE THE CONTRACTOR'S RESPONSIBILITY TO PROVIDE & INSTALL. SEE LEGEND FOR MOUNTING HEIGHTS. CONTRACTOR SHALL CONTACT NATIONAL ENERGY & LIGHT AS SOON AS NOTICE TO PROCEED IS ISSUED FOR ORDERING DOLLAR TREE SUPPLIED SITE LIGHTING.

PETER COLON - PROJECT MANAGER
817-510-7540
peterc@nelcompany.com

JIM SCHMIDT
603-759-5581
jschmidt@nelcompany.com

SITE LIGHTING & PHOTOMETRICS PLAN
SCALE: 1" = 20'

SCALE: 1" = 20'

REV.	DATE	BY	DESCRIPTION

PROJECT NUMBER:	1805-38
DRAWN BY:	RAD
CHECKED BY:	TIL
ISSUE DATE:	6-8-18

DESCRIPTION