


DEMOLITION NOTES					
1	REMOVE PARTITION COMPLETE.	19	REMOVE EXISTING WATER HEATER COMPLETE. FOR REMOVAL OF PLUMBING FIXTURES SEE PLUMBING SHEETS.	20	REMOVE, CAP, OR FILL EXISTING DRAIN COMPLETE. FOR MODIFICATION OF EXISTING PLUMBING SEE PLUMBING SHEETS.
2	REMOVE EXISTING NON STRUCTURAL CMU PARTITION COMPLETE.	11	REMOVE EXISTING LIGHT FIXTURES COMPLETE.	21	FOR REMOVAL AND/OR RELOCATION OF EXISTING ELECTRICAL PANELS AND TRANSFORMER SEE ELECTRICAL SHEETS.
3	REMOVE EXISTING SOFFIT COMPLETE.	12	REMOVE PORTION OF EXISTING MASONRY WALL TO 8" BELOW FINISHED FLOOR AS INDICATED FOR INSTALLATION OF DOOR IN NEW WORK.	22	REMOVE PORTION OF EXISTING CONCRETE SLAB AS REQUIRED TO TRENCH FLOOR FOR RELOCATION OF PLUMBING FIXTURES. CONTRACTOR SHALL INCLUDE IN BID ALL TRENCHING REQUIRED TO EXTEND PLUMBING IN NEW WORK. (CONTRACTOR SHALL AVOID SALES FLOOR IF POSSIBLE.)
4	REMOVE DOOR AND FRAME COMPLETE.	13	REMOVE EXIST STOREFRONT AUTOMATIC DOORS, FRAME AND SENSOR COMPLETE.	23	REMOVE EXISTING WOOD SHELVING, CABINETS AND FIXTURES COMPLETE.
5	REMOVE EXISTING WALL FIXTURES AND FINISHES COMPLETE.	14	REMOVE EXIST RAILING COMPLETE.	24	REMOVE EXIST MECHANICAL LIFT COMPLETE.
6	FLOORING CONTRACTOR (TENANT HIRED) SHALL REMOVE EXISTING SHHET VINYL FLOORING COMPLETE. GC SHALL NOT INCLUDE IN BID.	15	REMOVE PORTION OF EXISTING CONCRETE/ASPHALT COMPLETE FOR INSTALLATION OF RAMP AND LANDING IN NEW WORK. REFER TO STRUCTURAL DWGS.	25	REMOVE EXIST ROLL-UP DOOR COMPLETE.
7	FLOORING CONTRACTOR (TENANT HIRED) SHALL REMOVE EXISTING VCT FLOORING COMPLETE. GC SHALL NOT INCLUDE IN BID.	16	REMOVE EXISTING TOILET FIXTURES AND ACCESSORIES COMPLETE. FOR REMOVAL OF PLUMBING FIXTURES SEE PLUMBING SHEETS.	26	REMOVE EXIST WOOD MEZZANINE, COLUMNS, STAIRS AND FRAMING ABOVE COMPLETE.
8	REMOVE EXISTING BASE COMPLETE.	17	REMOVE EXISTING EWC COMPLETE. FOR REMOVAL OF PLUMBING FIXTURES SEE PLUMBING SHEETS.	27	REMOVE EXIST AIR LOUVERS COMPLETE.
9	REMOVE EXISTING GWB CEILING COMPLETE.	18	REMOVE EXISTING MOP SINK COMPLETE. FOR REMOVAL OF PLUMBING FIXTURES SEE PLUMBING SHEETS.		
10	REMOVE EXISTING ACT AND GRID COMPLETE (EXIST CEILING HEIGHT IS 12'-11" AFF.)				

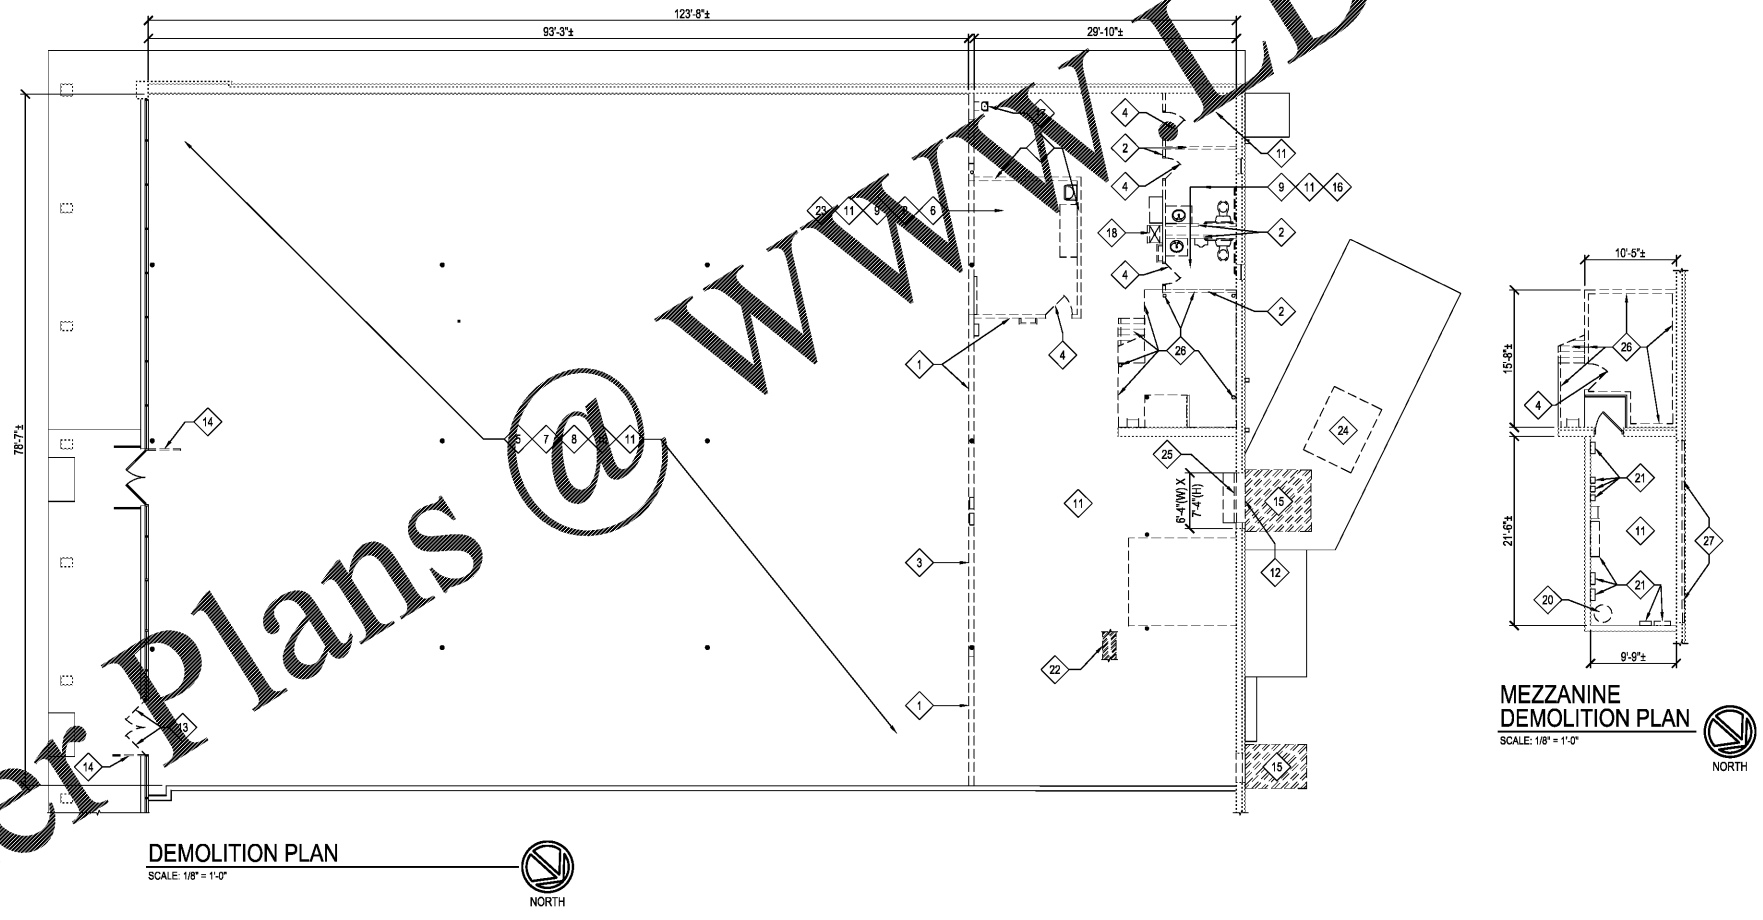

Order Plans @

WWW.DILine.com

--

	description
	by
	date
	mark
	revisions



RRMM ARCHITECTS, P.C.
 Robert S Berz, Jr, Architect
 Duane M Harver, Architect
 1317 Executive Blvd, Suite 200
 Chesapeake, VA 23320
 (757)622-2828 / fax (757)622-6883

--

	project
	drawing
	sheet

DOLLAR TREE
 ROCKDALE PLAZA - DEAL # 11733
 CONYERS, GA
 DEMOLITION PLAN

D1