


Order Plans @ WWW.LDILine.com

NOTE:
REFER TO SECTION 10522 ON SHEET SP5 FOR FIRE EXTINGUISHERS, CABINETS, AND ACCESSORIES. PER SPECIFICATION FIRE EXTINGUISHER PLACEMENT IS TO COMPLY WITH NFPA 10.

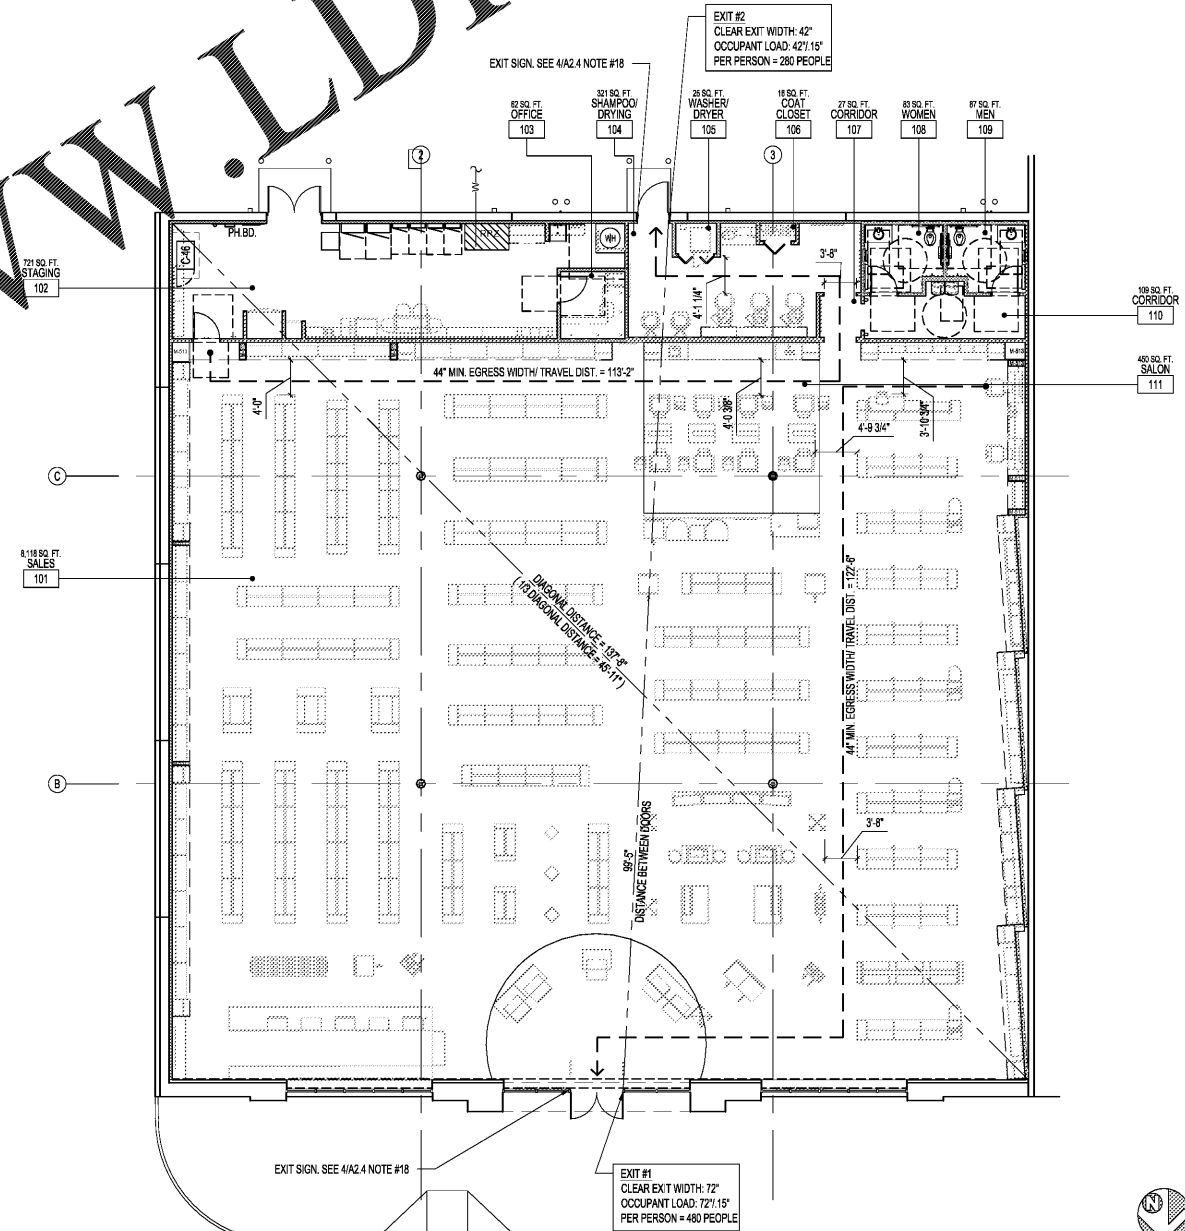

A EGRESS PLAN

RGLA
rgla solutions, inc.
5100 River Road, Ste 125
Schiller Park, IL 60176
p. 847.671.7423
f. 847.671.4202
www.rgla.com

| REVISIONS | DATE |
|------------------|------------|
| LL & ULTA REVIEW | 09/03/2019 |
| BID ISSUE | 09/03/2019 |
| PERMIT ISSUE | 09/04/2019 |
| | |
| | |
| | |
| | |
| | |
| | |

robert g. lyon + associates, inc.
111 N. La Grange Road, Ste 110
5100 River Road, Ste 125
Schiller Park, IL 60176
p. 847.671.7423
f. 847.671.4202
www.rgla.com

SCALE:
THE ABOVE DRAWINGS AND SPECIFICATIONS ARE THE PROPERTY OF RGLA SOLUTIONS, INC. AND SHALL REMAIN THE PROPERTY OF THIS OFFICE. NO PART THEREOF SHALL BE COPIED, REPRODUCED, OR TRANSMITTED IN ANY FORM OR BY ANY MEANS, ELECTRONIC OR MECHANICAL, WITHOUT THE WRITTEN CONSENT OF THIS OFFICE. VISUAL CONTACT FOR ANY REVISIONS OR SPECIFICATIONS SHALL BE MADE THROUGH THE PROJECT MANAGER. ANY CHANGES TO THESE DRAWINGS SHALL BE MADE THROUGH THE PROJECT MANAGER.

ULTA BEAUTY
ULTA #1813
SHOPPES OF MADISON
8201 HIGHWAY 72 WEST
SUITE C
MADISON, AL 35758

EGRESS PLAN

| | |
|------------|-------|
| DRAWN BY | IA |
| CHECKED BY | PK |
| JOB NUMBER | 19047 |
| SHEET NAME | A1.0 |

SCALE
1/8"=1'-0"