

SALES AREA CEILING AT 11'-0" A.F.F.

RGLA

rgla solutions, inc.
5100 River Road, Ste 125
Schiller Park, IL 60176
p. 847.671.4200
f. 847.671.4200
www.rgla.com

REVISION	DATE
LL & ULTA REVIEW	09/03/2019
3D ISSUE	09/03/2019
PERMIT ISSUE	09/04/2019

robot g. lyon + associates, inc.
1111 S. W. 11th St., Suite 1111
6100 River Road, Ste 125
Schiller Park, IL 60176
p. 847.671.4200
f. 847.671.4200
www.rgla.com

THE ABOVE DRAWINGS AND SPECIFICATIONS ARE PREPARED BY THE ARCHITECT AND REPRESENT THE PROPERTY OF THIS OFFICE. NO PART THEREOF SHALL BE COPIED, REPRODUCED, OR TRANSMITTED IN ANY FORM OR BY ANY MEANS, WITHOUT THE WRITTEN CONSENT OF THIS OFFICE. VISUAL CONTACT PROJECTS ARCHITECTURE IS THE ARCHITECT OF RECORD FOR THIS PROJECT. VISUAL CONTACT PROJECTS ARCHITECTURE SHALL BE RESPONSIBLE FOR THE ACCURACY OF THESE DRAWINGS AND SPECIFICATIONS. ANY CHANGES TO THESE DRAWINGS SHALL BE MADE BY THE ARCHITECT AND SHALL BE INDICATED BY A REVISION. THE ARCHITECT'S LIABILITY IS LIMITED TO THE PROFESSIONAL SERVICES PROVIDED BY THIS OFFICE. THE ARCHITECT DOES NOT WARRANT THE ACCURACY OF THESE DRAWINGS AND SPECIFICATIONS.

ULTA BEAUTY

ULTA #18'S
SHOPS OF MADISON
8201 HIGHWAY 72 WEST
SUITE C
MADISON, AL 35758

FIXTURE PLAN

DESIGNED BY	IA
CHECKED BY	PK
JOB NUMBER	19047
SHEET NAME	A1.1

SCALE 1/8"=1'-0"


FURNITURE SCHEDULE			
#	Description	ITEM	REMARKS
A1	RESTROOM MIRROR	UL1A	UL1A
A2	RESTROOM MIRROR	UL1A	UL1A
NOTE:
1. ANY REVISED / ADJUSTED FIXTURE PLANS RECEIVED FROM ULTA WILL SUPERSEDE THE FIXTURE LAYOUT INDICATED ON THIS SHEET. PLEASE NOTIFY ARCHITECT IF ANY CONFLICTS OCCUR.
2. REFER TO FIXTURE MANUAL FOR INFORMATION ON ALL FIXTURES.
3. TENDON CONTRACTOR TO RECEIVE, UNLOAD AND INSTALL THE ARRAY ORDER WHICH CONSISTS OF 25 PALLETS OF STORE EQUIPMENT.
4. LEVEL ALL OWNER SUPPLIED FIXTURES.
5. THE FOLLOWING FIXTURES WILL RECEIVE GLASS SHELVES: W-4B, W-4B-S, W-10, W-10-S, X-1A-L-W, X-1B-L-W, X-2A-L-W, X-2B-L-W, X-10-L-W, AND X-10-S. SCRIBE M-513 PANELS TO ADJACENT WALLS AS REQUIRED.
6. PLUG IN ALL OWNER FIXTURES THAT NEED TO BE PLUGGED INTO OUTLET.
7. ADJUST THE HEIGHTS OF THE ILLUMINATED ARCH FIXTURES AS REQUIRED TO MAINTAIN THE CEILING ELEVATION BY CUTTING DOWN THE BASE TO ACCOMMODATE THE UNEVEN FLOOR SLAB. VERIFY WITH MILLWORK MANUFACTURER.
8. ASSEMBLE THE ROLL-AROUND CARTS (6 ROLL-AROUND CARTS TYP. PER STORE). SHELVES ARE TO BE 12" O.C.
9. UNLOAD ETAGERE UNITS AND STORE THEM IN THEIR ASSIGNED STORAGE AREA.
10. ALL JOINTS/SEAMS TO BE CAULKED WHERE MILLWORK MEETS WALL U.O., CAULK COLOR: WHITE
11. SECURE I.D. BOUTIQUE END CAP SHELVES TO BRACKETS.
12. G.C. TO FURNISH AND INSTALL STANDARDS, BRACKETS, AND J-HOOKS FOR MISC. FIXTURE STORAGE IN STAGING. SEE INTERIOR STAGING ELEVATIONS.
13. FIXTURE FIN DIMENSIONS ARE SHOWN FOR REFERENCE ONLY. CONFIRM ACTUAL MILLWORK DIMENSIONS WITH FIXTURE MANUFACTURER.
14. G.C. TO INSTALL OWNER FURNISHED FIRST AID KITS IN SALON AND STAGING COORDINATE WITH ULTA CONSTRUCTION MANAGER FOR EXACT LOCATION.
15. CAULK SEAMS & JOINTS IN FIXTURES USING WHITE CAULK. CAULK COUNTERTOPS TO CABINETS.
16. G.C. TO COORDINATE FINAL SHELF LOCATION WITH STORE SET TEAM AND STORE MANAGER.
17. SEE F1.1A AND F1.1B SHEET FOR PERIMETER FIXTURE DETAILS.
18. ALLIED PANEL (AP4B & AP54) PLACEMENT NOTES:
- HAIR FASHIONS - ALL ALLIED PANELS
- HAIR ACCESSORIES - ALL ALLIED PANELS
- COSMETIC APPLICATORS - ALL ALLIED PANELS
- TRAIL - ALL ALLIED PANELS
- PRO BRUSH - 1 ALLIED PANEL AT OUTSIDE END
- BATH ACCESSORIES - ALL ALLIED PANELS
- MASS COSMETICS - ALL ALLIED PANELS - NO DIVIDER PANELS
- EASH HAIR - ALLIED PANEL

WHEN THERE IS 24" OF MASS COSMETICS ON THE WALL THE BRANDS THAT WILL GO IN THAT LINEAR WALL ALWAYS BE ALMA AND REVOLV. FOR THOSE BRANDS, THE OUTRIGGERS THAT GO ON THE PERIMETER WALL DO NOT GO ON THOSE SECTIONS DUE TO THE CABINETRY BEING USED BY THE VENDOR.

PLAN KEY NOTES:
1. ALIGN FACE OF M-513 WITH FACE OF VALANCE.
2. CEILING ELEMENTS. SEE SHEET A3.1 FOR DETAILS.
3. FLOOR ELEMENTS. SEE SHEET A4.1 FOR DETAILS.
4. G.C. TO START INSTALLING PERIMETER WALL FIXTURES FROM THIS POINT.
5. A. ALL SOLID SURFACE TOPS TO BE JOINED, FUSED AND FINISHED BY AN EXPERIENCED SOLID SURFACE CONTRACTOR.
B. FOR CASHWRAP AND BACKWRAP INSTALLATION ONLY - SCRIBE TOE KICK BASE TO FLOOR AND INSTALL SECONDARY BASE AFTER.
6. 33" HIGH ADA COUNTER WITH 30" WIDE ACCESSIBLE SIDE APPROACH. SEE 106.1 FOR POWER ROUGH-INS, SEE DETAIL 2F1.1C AND ELECTRICAL DRAWINGS.
7. 33" HIGH ADA COUNTER. FOR POWER ROUGH-INS, SEE DETAIL 2F1.1C AND ELECTRICAL DRAWINGS.
8. G.C. TO COORDINATE CASHWRAP LOCATION WITH CONDUIT STUBS AND ELECTRICAL REQUIREMENTS. LOCATE CONDUIT TIGHT TO SIDE OF CASHWRAP. SEE ELECTRICAL DRAWINGS FOR ROUGH-IN PLAN.
9. STORAGE ABOVE OFFICE, SEE A8.2
10. ALIGN
11. RESTROOM EAS WALL MOUNTED SECURITY DEVICE
12. SECURITY BOLLARDS
13. ULTA LOGO ON WALL
14. G.C. TO INSTALL J-BOX WITH DIMMER SWITCH FOR LIGHTING. SEE 2F1.1C AND ELECTRICAL SHEETS FOR DETAILS.

ALLOWABLE FINISH AREA
AREAS: F.
STAGING AREA 8,118 S.F.
SALES AREA 771 S.F.
PORT AREA 1,130 S.F.
TOTAL SQUARE FOOTAGE 10,019 S.F.
AREAS ARE NOT TO BE USED FOR CALCULATING OCCUPANCY, EXITING, LIGHTING FIXTURES, ETC. FOR USE BY ULTA ONLY. SEE CSI.0 FOR OCCUPANCY CALCULATIONS

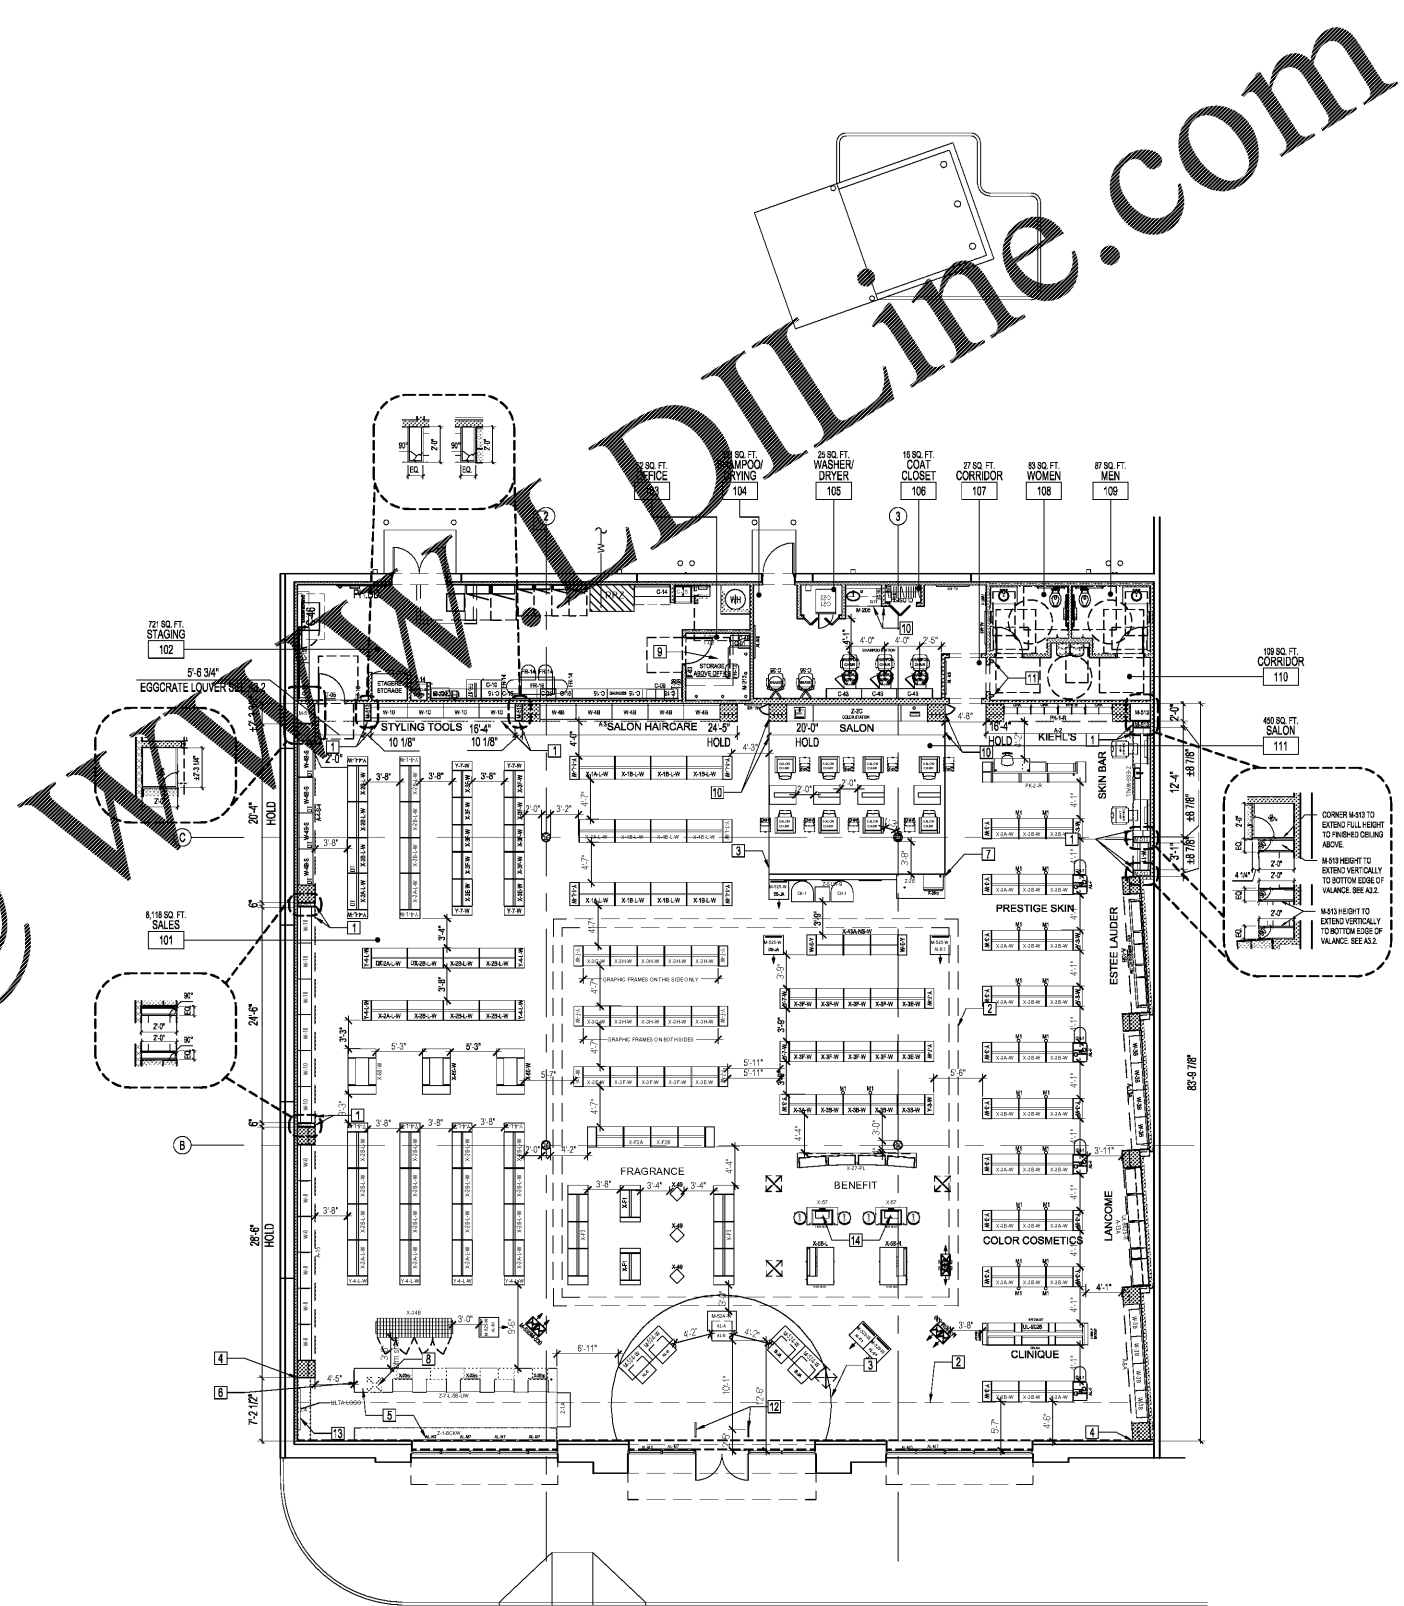

Order Plans @

A FIXTURE PLAN