

REVISIONS	DATE
LL<A REVIEW	09/03/2019
SD ISSUE	09/03/2019
PERMIT ISSUE	09/04/2019

robert g. lyon + associates, inc.
 111 S. W. 11th St., 11th Fl.
 5100 River Road, Ste 125
 Schiller Park, IL 60176
 p. 847.671.7423
 f. 847.671.4200
 www.rgla.com

THE ABOVE DRAWING AND SPECIFICATIONS ARE THE PROPERTY OF RGLA SOLUTIONS, INC. AND NO PART THEREOF SHALL BE REPRODUCED, COPIED, OR TRANSMITTED IN ANY FORM OR BY ANY MEANS, ELECTRONIC OR MECHANICAL, INCLUDING PHOTOCOPYING, RECORDING, OR BY ANY INFORMATION STORAGE AND RETRIEVAL SYSTEM, WITHOUT THE WRITTEN PERMISSION OF RGLA SOLUTIONS, INC. VISUAL CONTACT WITH ANY OTHER DRAWING OR SPECIFICATION SHALL CONSTITUTE CONCLUSIVE EVIDENCE OF ACCEPTANCE OF THESE REPRESENTATIONS.

WRITTEN DIMENSIONS ON THESE DRAWINGS SHALL HAVE PRECEDENCE OVER SCALED DIMENSIONS. CONTRACTORS SHALL VERIFY AND BE RESPONSIBLE FOR ALL DIMENSIONS AND CONDITIONS ON THE JOB. THE OFFICE SHALL BE NOTIFIED OF ANY DISCREPANCIES OR OMISSIONS IMMEDIATELY UPON THE TRADESMAN'S DISCOVERY. THE TRADESMAN'S GROUP SHALL BE RESPONSIBLE FOR NOTIFYING THE OFFICE OF ANY DISCREPANCIES OR OMISSIONS IMMEDIATELY UPON THE TRADESMAN'S DISCOVERY.

© 2019 RGLA SOLUTIONS, INC.
 ALL RIGHTS RESERVED BY RGLA SOLUTIONS, INC.




ULTA #1813
 SHOPPES OF MADISON
 8201 HIGHWAY 72 WEST
 SUITE C
 MADISON, AL 35758

ENLARGED SALON PLAN

DRAWN BY	IA
CHECKED BY	PK
JOB NUMBER	19047
SHEET NAME	A2.1

WWW.LDILine.com

Order Plans @

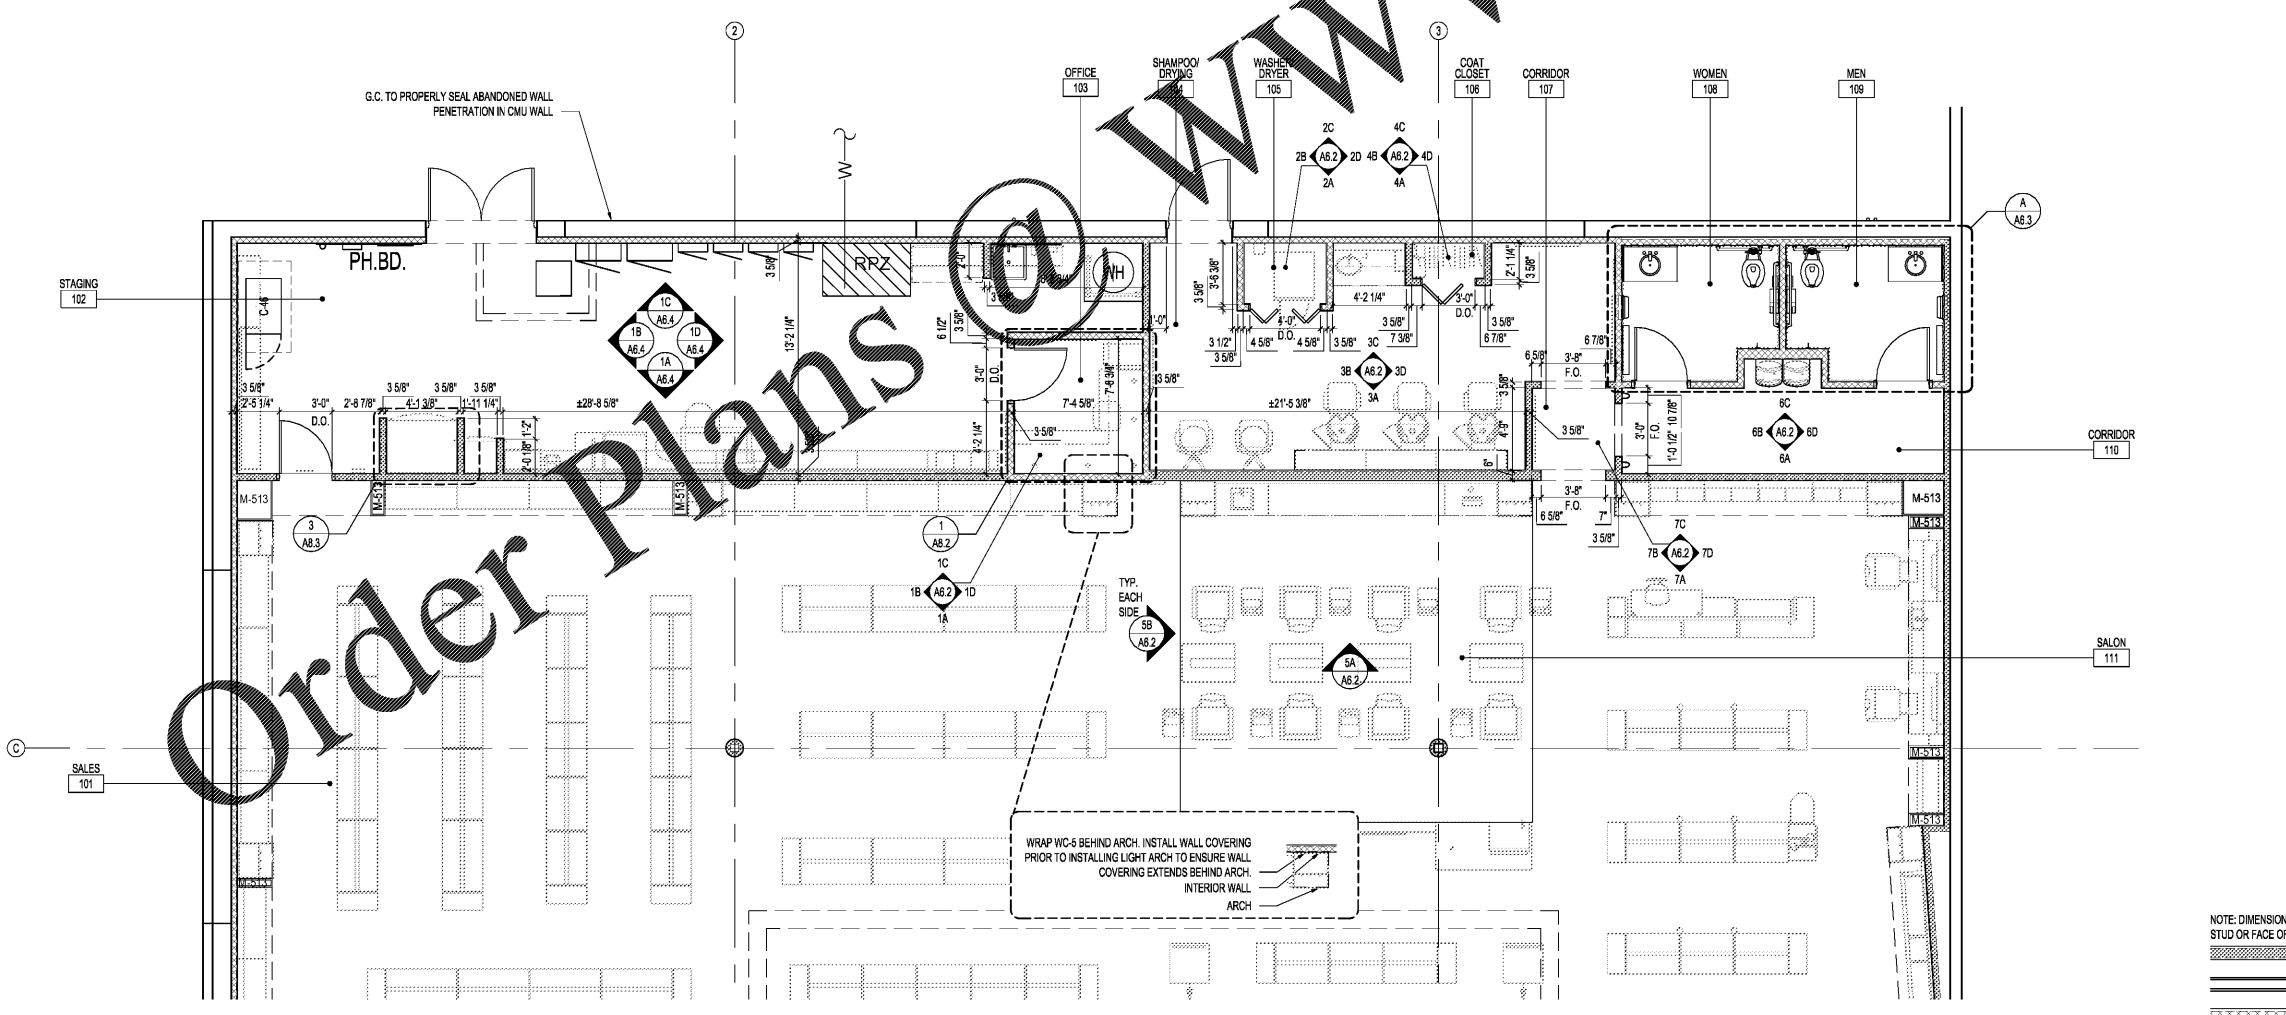

NOTE: DIMENSIONS ARE TO FACE OF STUD OR FACE OF EXISTING WALL, U.N.O.
 --- NEW INTERIOR PARTITION
 --- EXISTING PARTITION
 --- NEW INSULATED PARTITION, SEE WALL TYPES FOR FURTHER INFORMATION



SCALE
 1/4"=1'-0"