


Order Plans @ www.LDILine.com

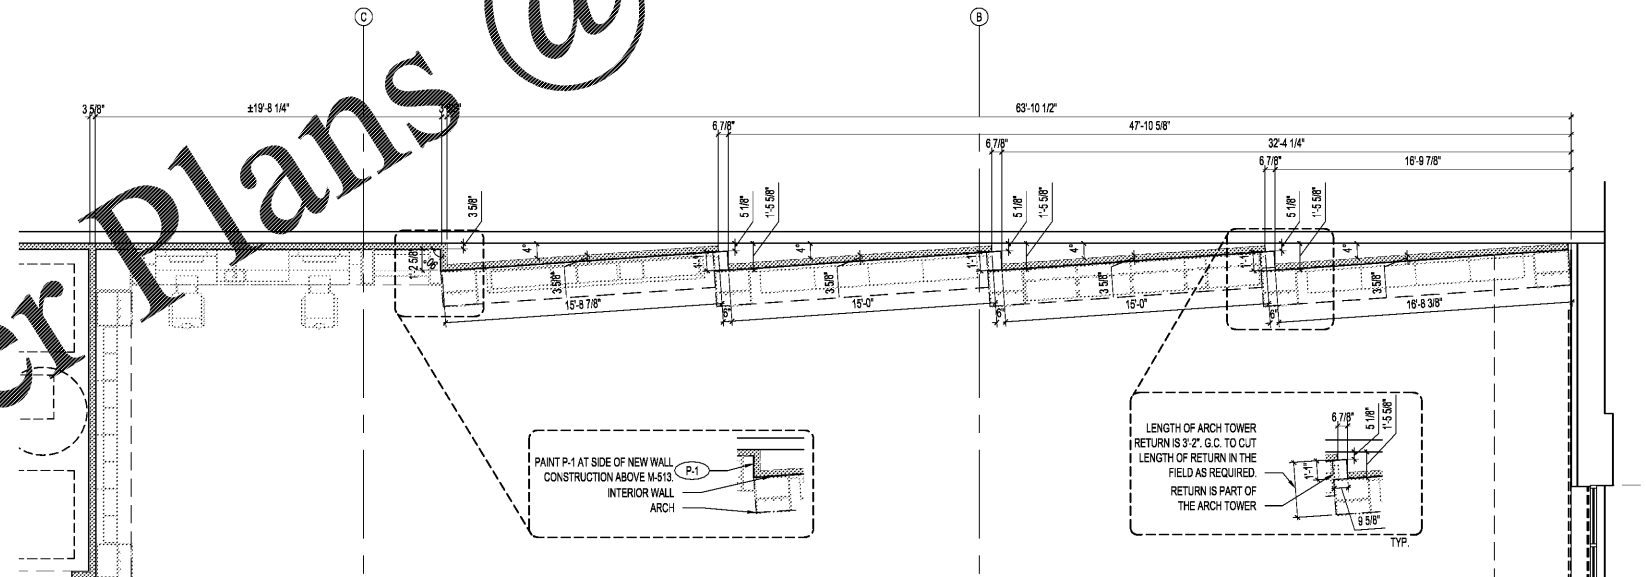

NOTE: DIMENSIONS ARE TO FACE OF STUD OR FACE OF EXISTING WALL, U.N.O.
 [Pattern] NEW INTERIOR PARTITION
 [Pattern] EXISTING PARTITION
 [Pattern] NEW INSULATED PARTITION, SEE WALL TYPES FOR FURTHER INFORMATION



SCALE
1/4"=1'-0"

RGLA

rgla solutions, inc.
 5100 River Road, Ste 125
 Schiller Park, IL 60176
 p. 847.671.7422
 f. 847.671.4202
 www.rgla.com

REVISIONS	DATE
LL & ULTA REVIEW	09/03/2019
BID ISSUE	09/03/2019
PERMIT ISSUE	09/04/2019

robert g. lyon + associates, inc.
 111 S. Wacker Drive, Suite 1100
 60606-1111
 6100 River Road, Ste 125
 Schiller Park, IL 60176
 T. 847.671.4202
 www.rgla.com

SEAL:
 THE ABOVE DRAWING AND SPECIFICATIONS ARE THE PROPERTY OF THIS OFFICE AND NO PART THEREOF SHALL BE COPIED, REPRODUCED, OR TRANSMITTED IN ANY FORM OR BY ANY MEANS, WITHOUT THE WRITTEN CONSENT OF THIS OFFICE. VISUAL CONTACT WITH THESE DRAWINGS OR SPECIFICATIONS SHALL CONSTITUTE CONCLUSIVE EVIDENCE OF ACCEPTANCE OF THESE REPRESENTATIONS.
 WRITTEN DIMENSIONS ON THESE DRAWINGS SHALL HAVE PRECEDENCE OVER SCALED DIMENSIONS. CONTRACTORS SHALL VERIFY AND BE RESPONSIBLE FOR ALL DIMENSIONS AND CONDITIONS ON THE JOB. THIS OFFICE MAY BE NOTICED OF ANY DISCREPANCIES BY THE CONTRACTOR AND CONTRACTOR SHALL BE RESPONSIBLE FOR CORRECTING SUCH DISCREPANCIES TO THIS OFFICE OR ARCHITECTAL BEFORE PROCEEDING WITH FABRICATION.



ULTA #1813
 SHOPPES OF MADISON
 8201 HIGHWAY 72 WEST
 SUITE C
 MADISON, AL 35758

ENLARGED SALES PLAN

DRAWN BY	IA
CHECKED BY	PK
JOB NUMBER	19047
SHEET NAME	A2.2