
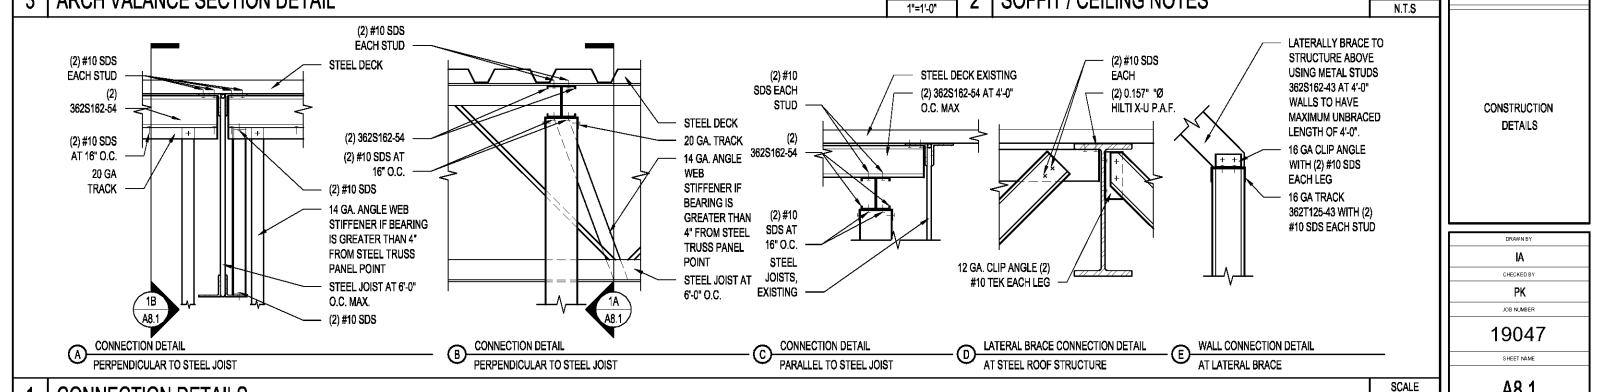
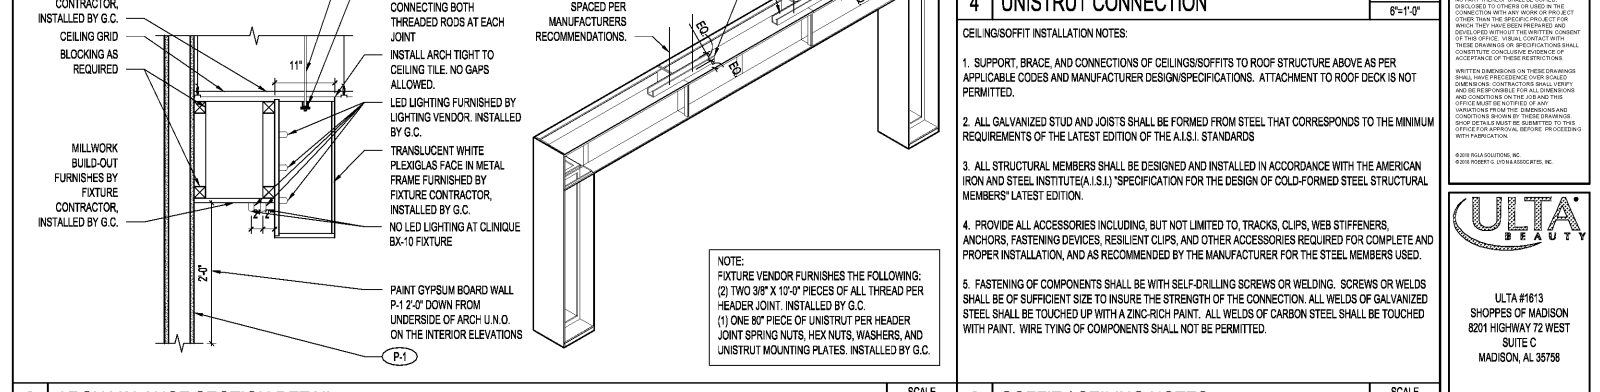
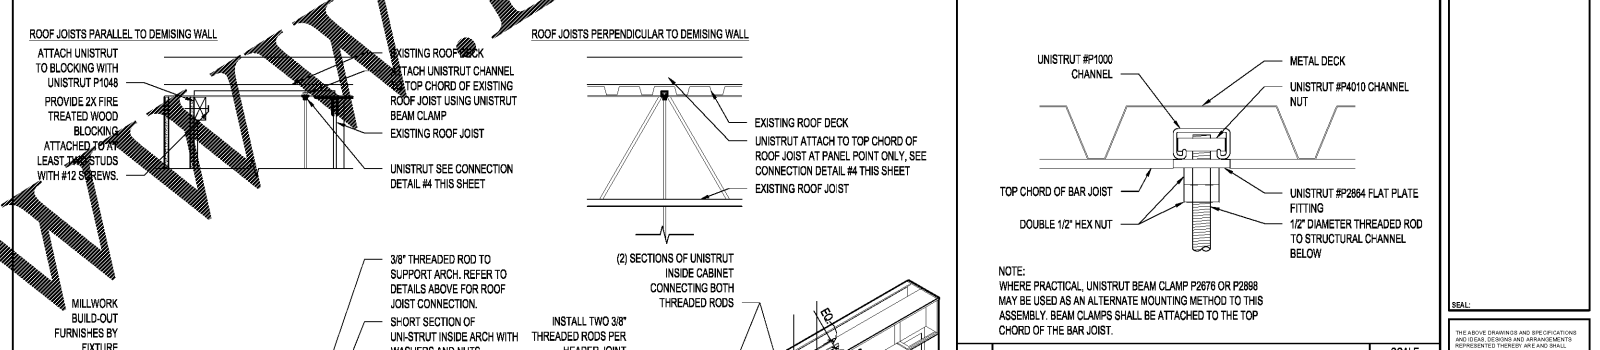


REVISIONS	DATE
LL & ULTA REVIEW	09/03/2019
BID ISSUE	09/03/2019
PERMIT ISSUE	09/04/2019

robert g. lyon + associates, inc.
 1111 S. W. 11th St., Suite 110
 5100 River Road, Ste 125
 Schiller Park, IL 60176
 Tel: 847.671.4200
 www.rgla.com

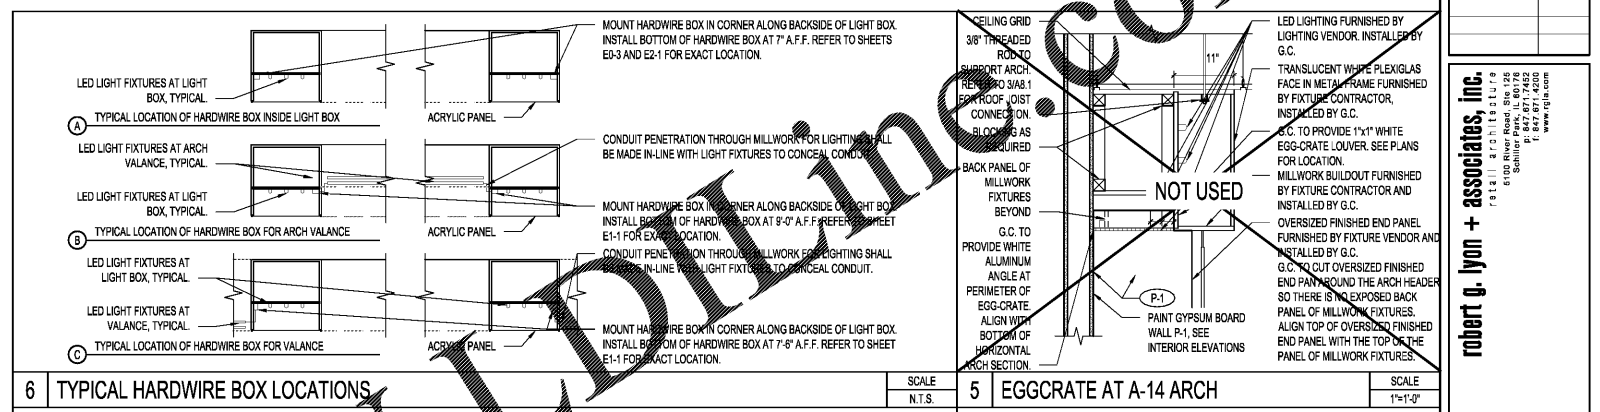

THE ABOVE DRAWINGS AND SPECIFICATIONS REPRESENT THE DESIGN AND CONSTRUCTION OF THE PROJECT AND SHALL BE CONSIDERED TO BE THE PROPERTY OF RGLA. NO PART OF THIS DRAWING OR SPECIFICATION SHALL BE REPRODUCED OR TRANSMITTED IN ANY FORM OR BY ANY MEANS, ELECTRONIC OR MECHANICAL, INCLUDING PHOTOCOPYING, RECORDING, OR BY ANY INFORMATION STORAGE AND RETRIEVAL SYSTEM, WITHOUT THE WRITTEN PERMISSION OF RGLA. VISUAL CONTACT WITH THESE DRAWINGS OR SPECIFICATIONS SHALL CONSTITUTE CONCLUSIVE EVIDENCE OF ACCEPTANCE OF THESE REPRESENTATIONS.

WRITTEN AMENDMENTS TO THESE DRAWINGS SHALL BE PROVIDED TO THE DESIGNER AND SHALL BE REVIEWED AND APPROVED BY THE DESIGNER. CONTRACTORS SHALL VERIFY AND BE RESPONSIBLE FOR ALL DIMENSIONS AND CONDITIONS OF THE PROJECT. OFFICE MAY BE NOTIFIED OF ANY DISCREPANCIES BY THE CONTRACTOR. CONTRACTOR SHALL BE RESPONSIBLE FOR OBTAINING ALL NECESSARY PERMITS AND APPROVALS FROM THE LOCAL, STATE, AND FEDERAL AUTHORITIES. RGLA SHALL NOT BE RESPONSIBLE FOR THE CONSTRUCTION OF THE PROJECT OR FOR THE PERFORMANCE OF THE CONTRACTOR.

© 2019 RGLA SOLUTIONS, INC.
 5100 RIVER ROAD, STE 125, SCHILLER PARK, IL 60176



ULTA #1813
 SHOPS OF MADISON
 8201 HIGHWAY 72 WEST
 SUITE C
 MADISON, AL 35758

CONSTRUCTION DETAILS

DRAWN BY	IA
CHECKED BY	PK
JOB NUMBER	19047
SHEET NAME	A8.1

Order Plans @ WWW.RGLA.COM