

REVISIONS	DATE
LL & ULTA REVIEW	09/03/2019
BD ISSUE	09/03/2019
PERMIT ISSUE	09/04/2019

**robert g. lyon + associates, inc.**  
 1111 S. W. 11th St., 11th Fl.  
 6100 River Road, Ste 125  
 Schiller Park, IL 60176  
 P: 847.671.4420  
 F: 847.671.4200  
 www.rgla.com

**cap & associates, inc.**  
 CONTACT: ROBERT BARCA  
 455 MCCORMICK BLVD.  
 COLUMBUS, OH 43213  
 (P): 614-883-3363  
 EMAIL: rbarca@cap-associates.com

**interior manufacturing group, inc.**  
 CONTACT: CHRISTINA SCHLOSSER  
 974 LAKESHORE ROAD EAST  
 MISSISSAUGA, ON L5E 1E4  
 (P): 905-276-9610 EXT. 240  
 (C): 847-210-3079  
 EMAIL: christina.schlosser@imgmfg.com

**rogers Wade**  
 CONTACT: BARRY SHIVER  
 1401 3RD S.W.  
 PARIS, TX 75460  
 (P): 903-783-3655  
 EMAIL: oltaream@rogerswade.com

**GENERAL NOTES:**  
 1. MILLWORK IS PROVIDED FOR REFERENCE ONLY. FOR QUESTIONS & SITE SPECIFIC MILLWORK INFORMATION, CONTACT:  
 CAP & ASSOCIATES, INC.  
 CONTACT: ROBERT BARCA  
 455 MCCORMICK BLVD.  
 COLUMBUS, OH 43213  
 (P): 614-883-3363  
 EMAIL: rbarca@cap-associates.com  
 INTERIOR MANUFACTURING GROUP, INC.  
 CONTACT: CHRISTINA SCHLOSSER  
 974 LAKESHORE ROAD EAST  
 MISSISSAUGA, ON L5E 1E4  
 (P): 905-276-9610 EXT. 240  
 (C): 847-210-3079  
 EMAIL: christina.schlosser@imgmfg.com  
 ROGERS WADE  
 CONTACT: BARRY SHIVER  
 1401 3RD S.W.  
 PARIS, TX 75460  
 (P): 903-783-3655  
 EMAIL: oltaream@rogerswade.com



**GENERAL NOTES:**  
 1. MILLWORK IS PROVIDED FOR REFERENCE ONLY. FOR QUESTIONS & SITE SPECIFIC MILLWORK INFORMATION, CONTACT:  
 CAP & ASSOCIATES, INC.  
 CONTACT: ROBERT BARCA  
 455 MCCORMICK BLVD.  
 COLUMBUS, OH 43213  
 (P): 614-883-3363  
 EMAIL: rbarca@cap-associates.com  
 INTERIOR MANUFACTURING GROUP, INC.  
 CONTACT: CHRISTINA SCHLOSSER  
 974 LAKESHORE ROAD EAST  
 MISSISSAUGA, ON L5E 1E4  
 (P): 905-276-9610 EXT. 240  
 (C): 847-210-3079  
 EMAIL: christina.schlosser@imgmfg.com  
 ROGERS WADE  
 CONTACT: BARRY SHIVER  
 1401 3RD S.W.  
 PARIS, TX 75460  
 (P): 903-783-3655  
 EMAIL: oltaream@rogerswade.com

**ULTA BEAUTY**

ULTA #1813  
 SHOPS OF MADISON  
 8201 HIGHWAY 72 WEST  
 SUITE C  
 MADISON, AL 35758

**WALL FIXTURE DETAILS**

DESIGNED BY	IA
CHECKED BY	PK
JOB NUMBER	19047
SHEET NAME	F1.1A

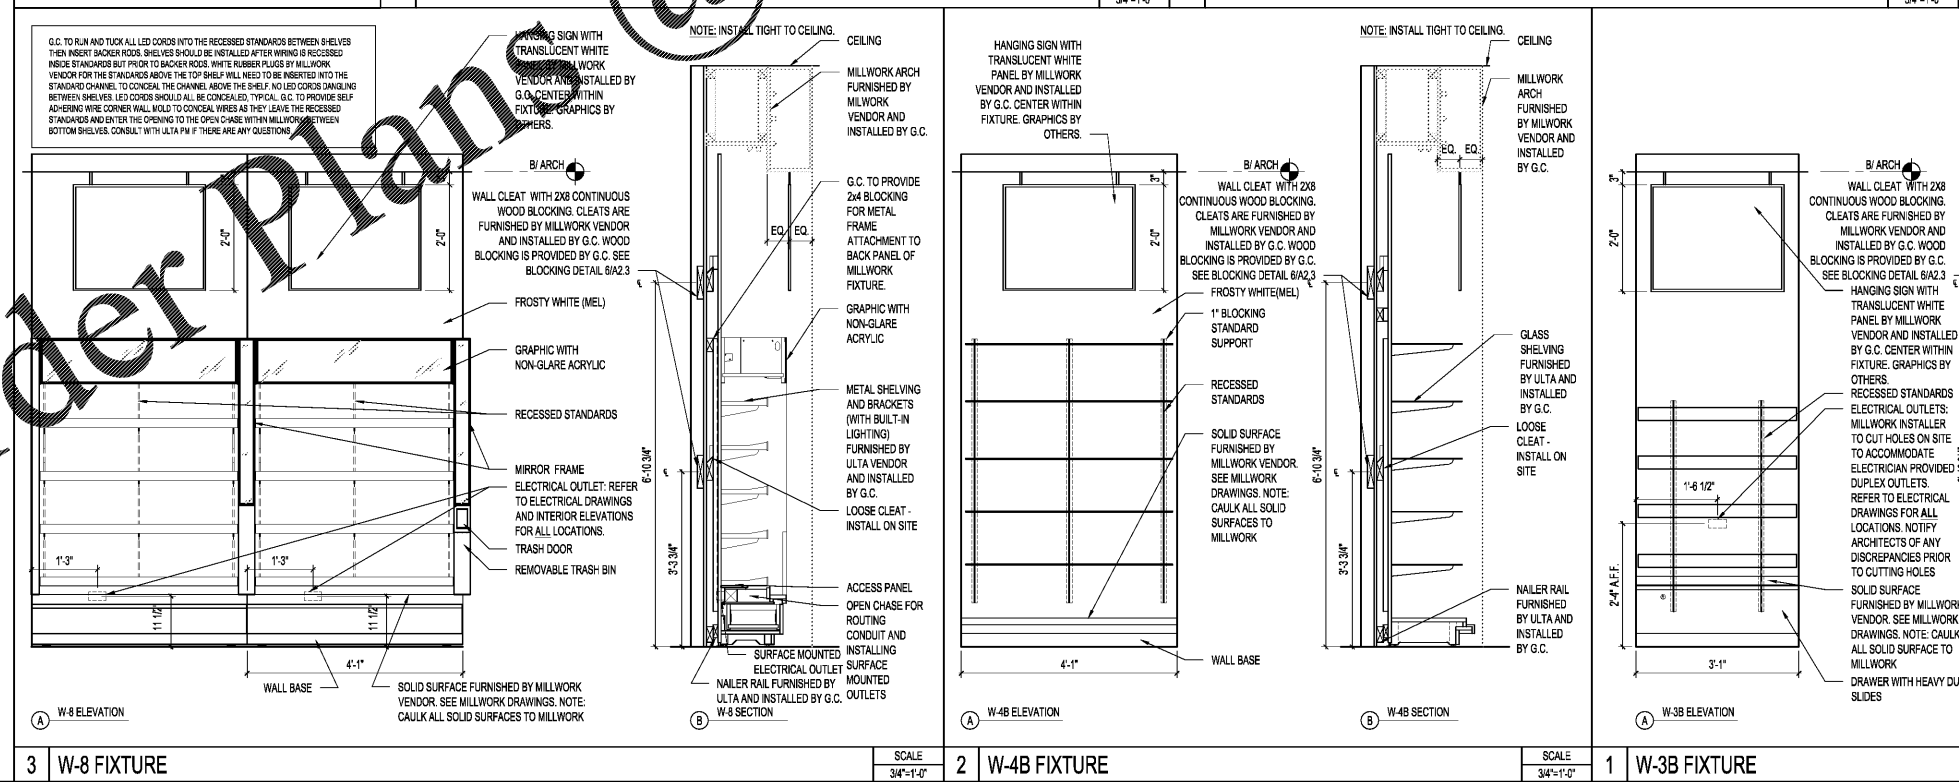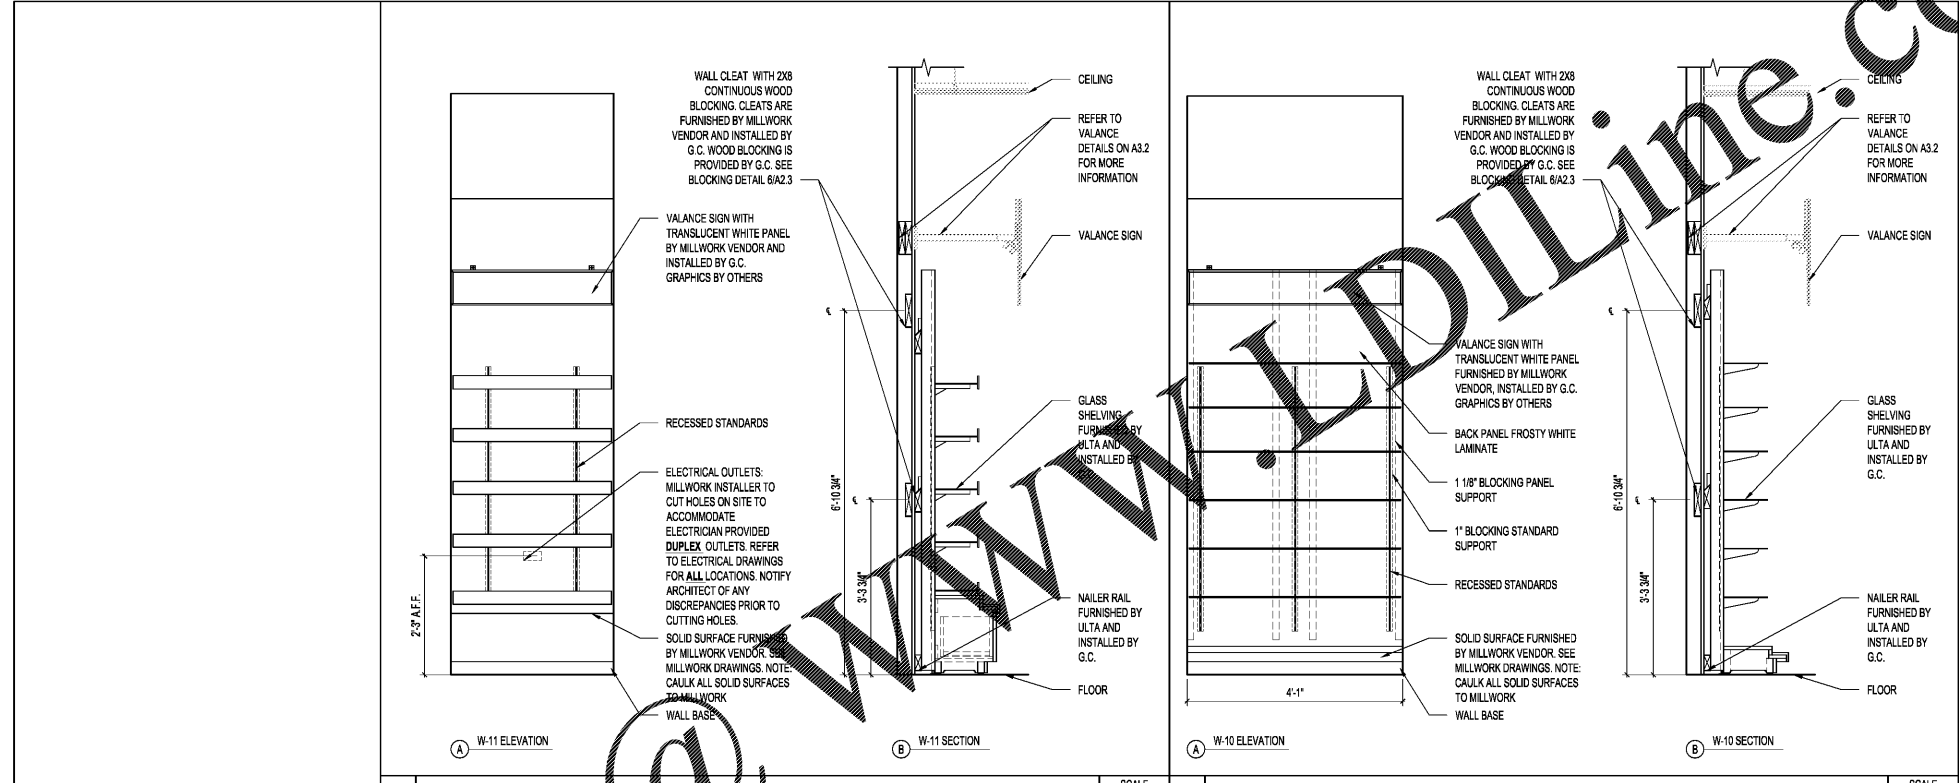

**Order Plan**

**W-11 FIXTURE**

**W-10 FIXTURE**

**W-8 FIXTURE**

**W-4B FIXTURE**

**W-3B FIXTURE**

**GENERAL NOTES**

**GENERAL NOTES**

**GENERAL NOTES**