

REVISION	DATE
LL & I.T.A REVIEW	06/03/2019
SD ISSUE	06/03/2019
PERMIT ISSUE	06/04/2019

robert g. lyon + associates, inc.
11411 W. 111th St.
Suite 100
5100 River Road, Ste 125
Schiller Park, IL 60176
P: 847.871.7422
F: 847.871.4200
www.rgla.com

SCALE:

THE ABOVE DRAWINGS AND SPECIFICATIONS AND ALL DIMENSIONS AND REQUIREMENTS REPRESENTED THEREIN ARE AND SHALL REMAIN THE PROPERTY OF THIS OFFICE, AND NO PART THEREOF SHALL BE COPIED, REPRODUCED, OR OTHERWISE USED IN ANY MANNER WITHOUT THE WRITTEN CONSENT OF ROBERT G. LYON + ASSOCIATES, INC. CONTRACTORS SHALL VERIFY ALL DIMENSIONS AND CONDITIONS BEFORE PROCEEDING WITH FABRICATION.

© 2019 RGLA SOLUTIONS, INC. BY: ROBERT G. LYON + ASSOCIATES, INC.



ULTA #613
SHOPPES OF MADISON
8201 HIGHWAY 72 WEST
SUITE C
MADISON, AL 35758

SANITARY ISOMETRIC


DESIGNED BY MAJ

CHECKED BY RCB

JOB NUMBER 19047

SHEET NAME P-2

HENDERSON ENGINEERS
8345 LENOVA DRIVE, SUITE 300
LENEXIA, KS 66154
TEL 913.742.5000 FAX 913.742.5001
WWW.HENDERSONENGINEERS.COM
185001785
AL CORPORATE TELENUMBER: CA-2185-E
EXPIRES 01/31/20

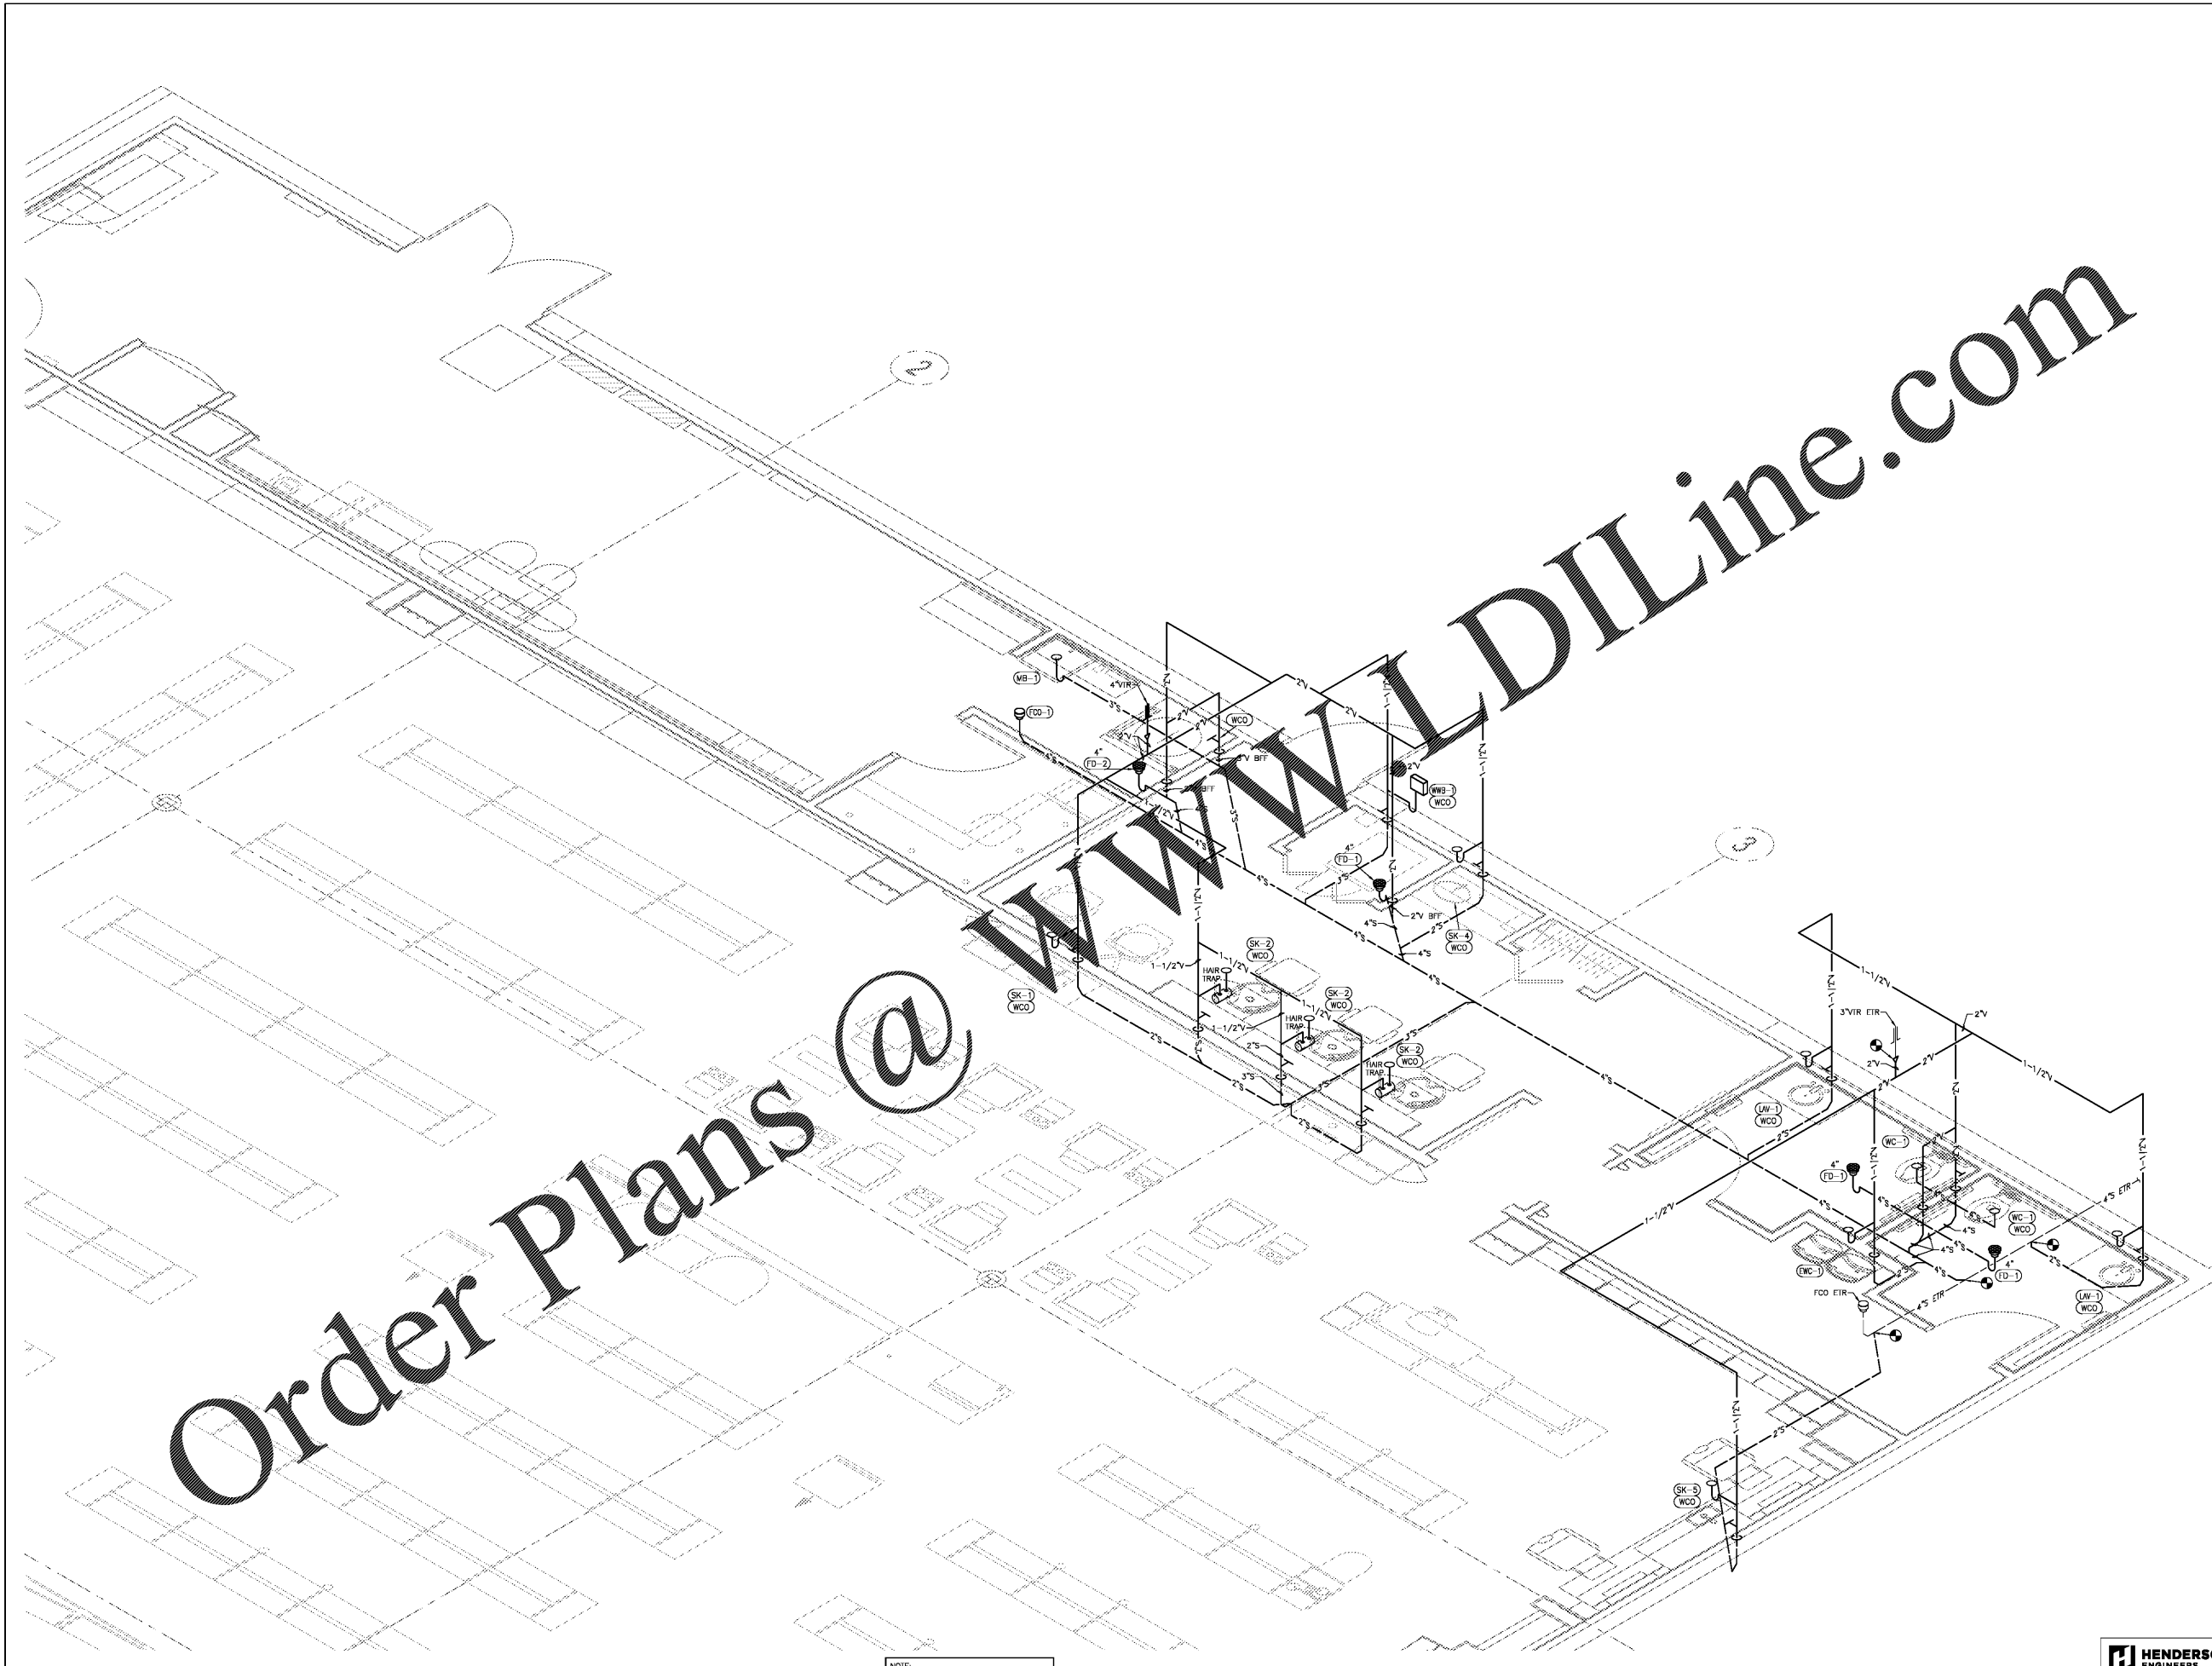

NOTE: SEE PLUMBING GENERAL NOTES ON P-4

Order Plans @ WWW.DILine.com