

REVISION	DATE
LL & LTA REVIEW	06/03/2019
BO ISSUE	06/03/2019
PERMIT ISSUE	06/04/2019

**robert g. lyon + associates, inc.**  
 114 W. Wacker Drive, Suite 1100  
 Chicago, IL 60601  
 5100 River Road, Ste 125  
 Schiller Park, IL 60176  
 P: 847.871.7422  
 F: 847.871.4200  
 www.rgla.com


SEAL:  
 THE ABOVE DRAWINGS AND SPECIFICATIONS AND ALL THE WORK AND MATERIALS REPRESENTED THEREIN ARE AND SHALL REMAIN THE PROPERTY OF THIS OFFICE, AND NO PART THEREOF SHALL BE COPIED, REPRODUCED, OR OTHERWISE USED IN ANY MANNER WITHOUT THE WRITTEN CONSENT OF ROBERT G. LYON + ASSOCIATES, INC. CONTRACTORS SHALL BE RESPONSIBLE FOR OBTAINING ALL NECESSARY PERMITS AND SHALL CONSTITUTE CONCLUSIVE EVIDENCE OF ACCEPTANCE OF THESE SPECIFICATIONS.  
 WRITTEN DIMENSIONS ON THESE DRAWINGS SHALL SUPERSEDE OVER SCALED DIMENSIONS. CONTRACTORS SHALL VERIFY AND BE RESPONSIBLE FOR ALL DIMENSIONS AND CONDITIONS BEFORE THE COMMENCEMENT OF WORK. CONTRACTORS SHALL BE RESPONSIBLE FOR OBTAINING ALL NECESSARY PERMITS AND SHALL CONSTITUTE CONCLUSIVE EVIDENCE OF ACCEPTANCE OF THESE SPECIFICATIONS.  
 © 2019 RGLA SOLUTIONS, INC.  
 BY: ROBERT G. LYON + ASSOCIATES, INC.

**ULTA BEAUTY**  
 ULTA #613  
 SHOPS OF MADISON  
 8201 HIGHWAY 72 WEST  
 SUITE C  
 MADISON, AL 35758

WATER ISOMETRIC

DESIGNED BY	MW
CHECKED BY	RJB
JOB NUMBER	19047
SHEET NAME	P-3

**HENDERSON ENGINEERS**  
 8345 LENOVA DRIVE, SUITE 300  
 LISLEVA, KS 66114  
 TEL 913.742.5000 FAX 913.742.5001  
 WWW.HENDERSONENGINEERS.COM  
 185001785  
 AL. CORPORATE TELENUMBER: CA-2185-E  
 EXPIRES 01/31/20

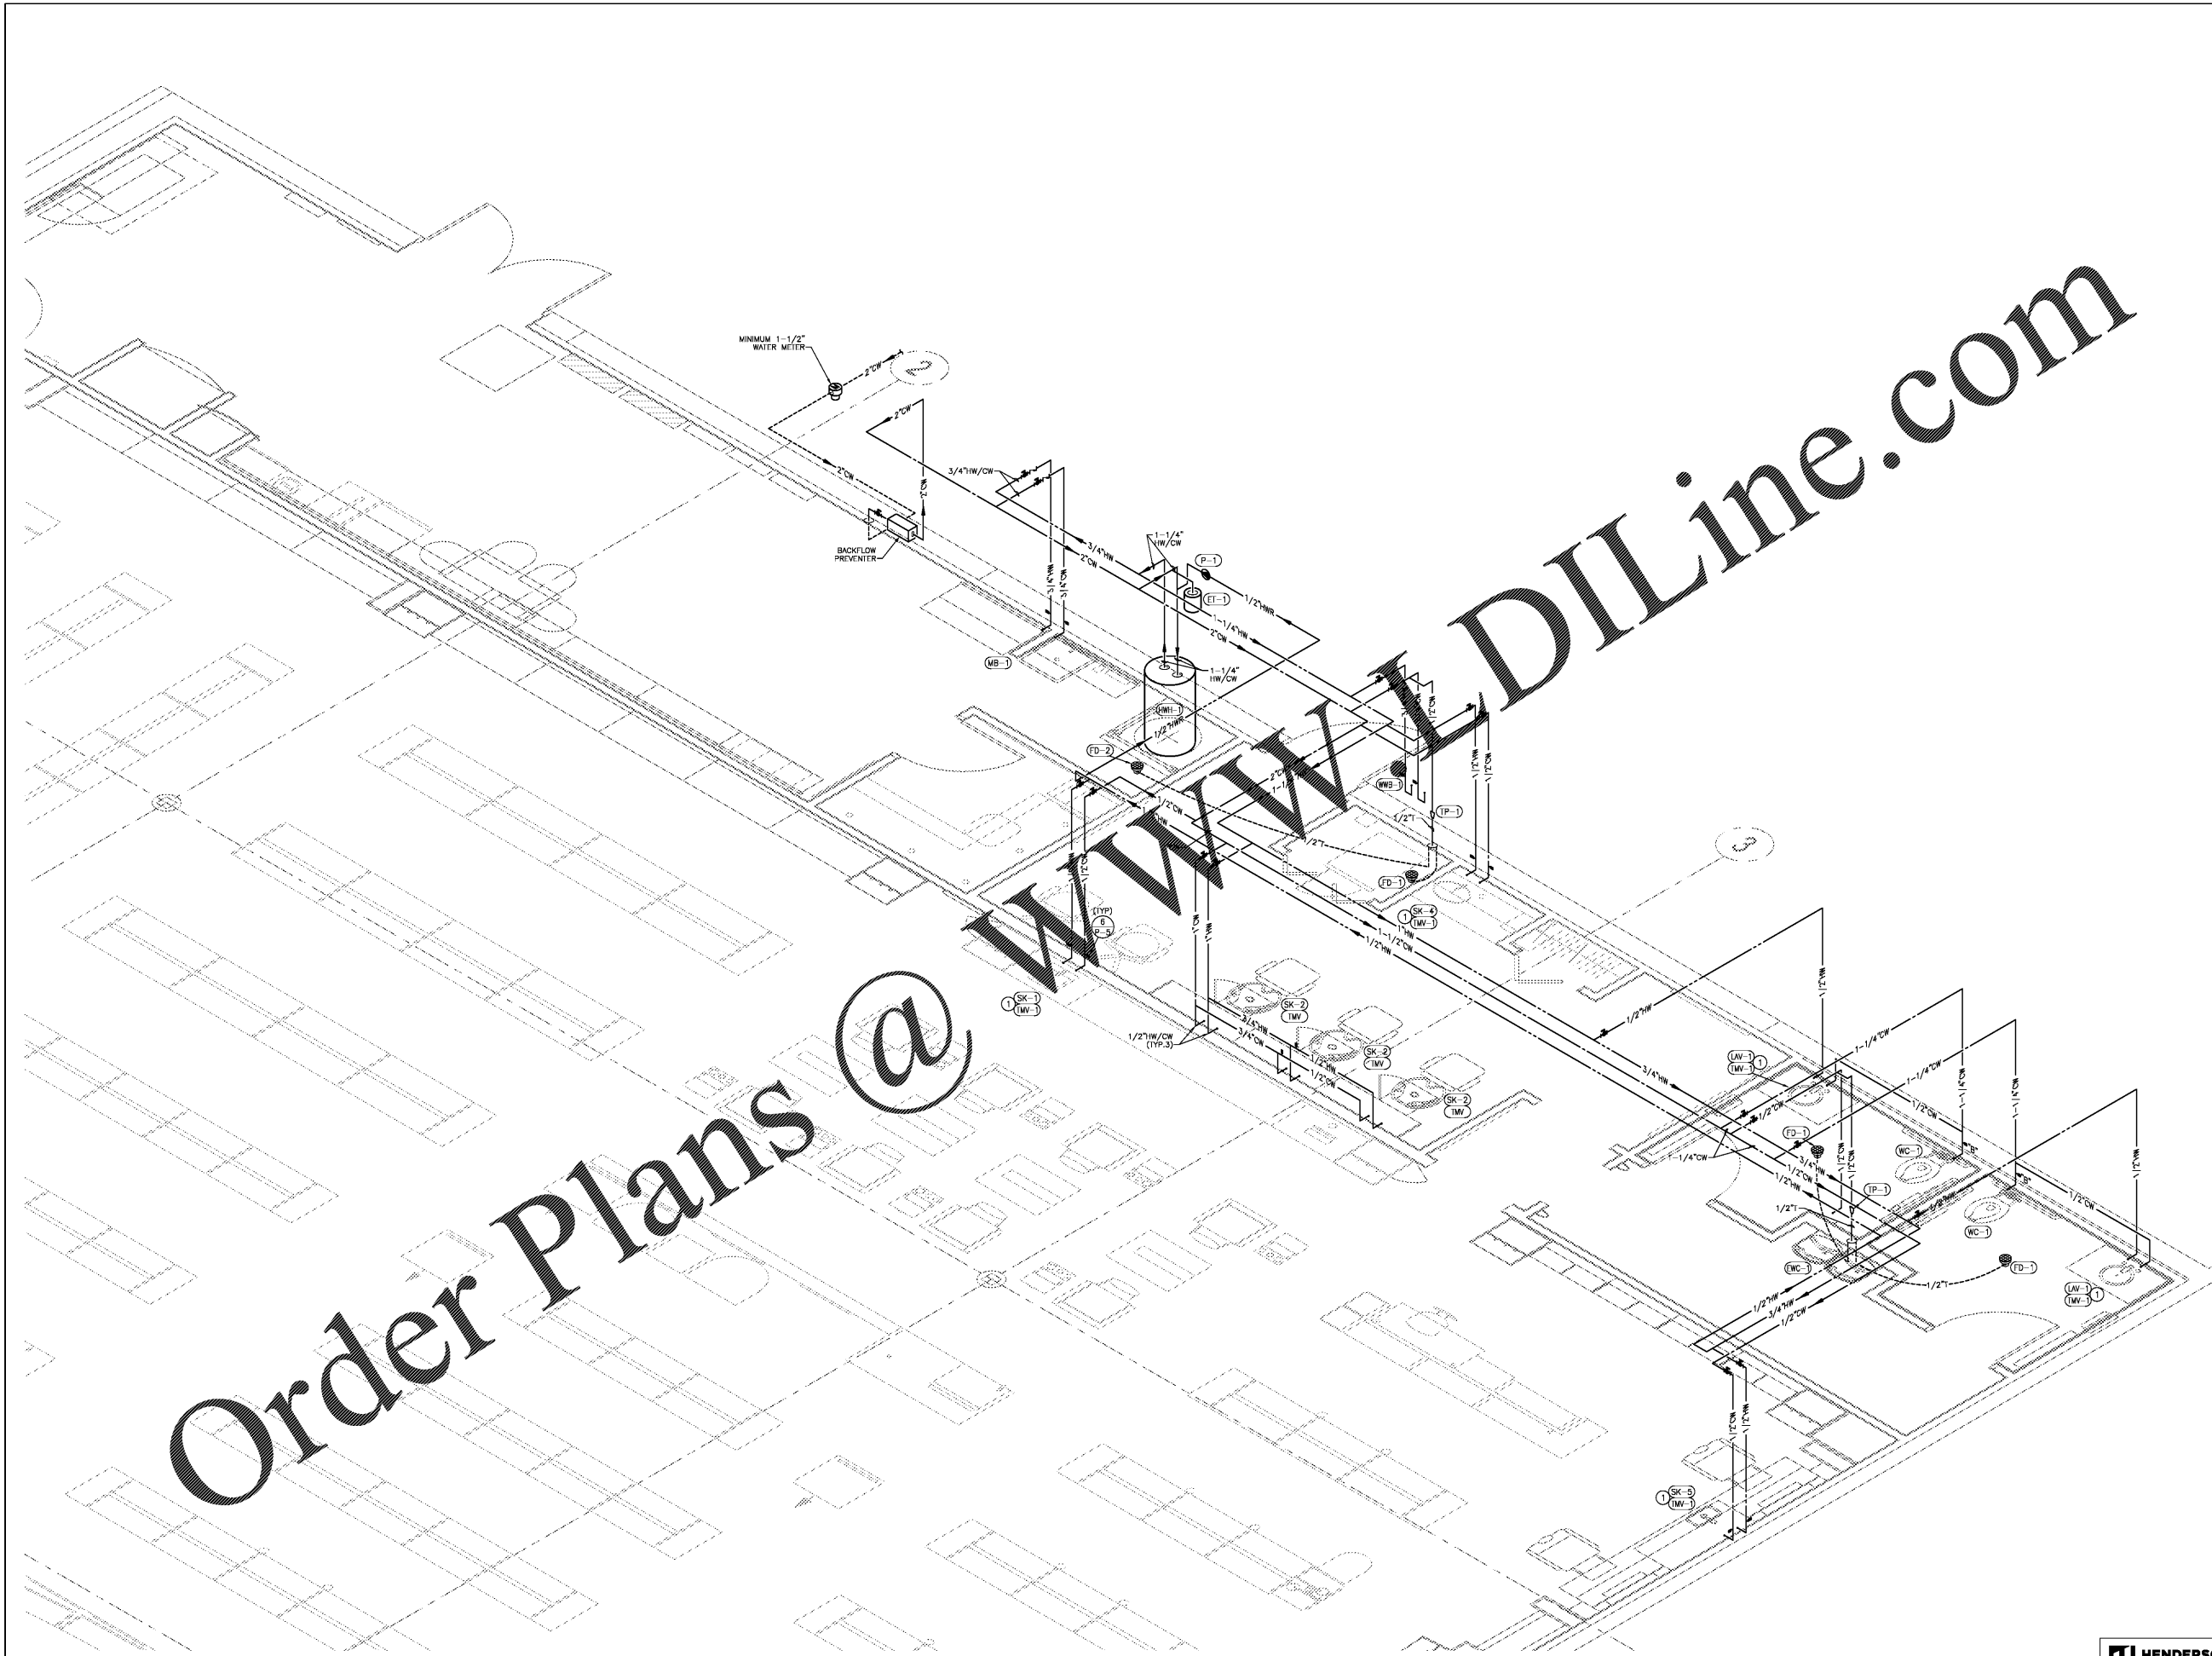

WWW.DILine.com

Order Plans @

NOTE:  
 SEE PLUMBING GENERAL NOTES ON P-4

PLAN NOTES:  
 ① PROVIDE "1M"-1" AT FIXTURE. SET TEMPERATURE AS REQUIRED BY AUTHORITIES HAVING JURISDICTION.

**1 WATER ISOMETRIC**  
 SCALE: NO SCALE