

**STIPULATION FOR REUSE**  
 THIS DRAWING IS THE PROPERTY OF HARRISON FRENCH & ASSOCIATES, LTD. IT IS TO BE USED ONLY FOR THE PROJECT AND SITE SPECIFICALLY IDENTIFIED HEREON. IT IS NOT TO BE REPRODUCED, COPIED, REUSED, OR TRANSMITTED IN ANY FORM OR BY ANY MEANS, ELECTRONIC OR MECHANICAL, INCLUDING PHOTOCOPYING, RECORDING, OR BY ANY INFORMATION STORAGE AND RETRIEVAL SYSTEM, WITHOUT THE WRITTEN PERMISSION OF HARRISON FRENCH & ASSOCIATES, LTD.

200 S KINGS HWY  
 FORT PIERCE, FL 34945  
 SPEEDCO REBRANDING &  
 LIGHT MECHANICAL ADDITION  
 PROJECT NUMBER: 03-19-00487

**Loves**  
**Travel Stop &  
 Country Stores**


STATE OF FLORIDA  
 JAMIE MARIE COOK  
 REGISTERED ARCHITECT  
 AR99512  
 Jamie Marie Cook, Architect  
 License #AR99512  
 Harrison French &  
 Associates, L.P.  
 COA #AA22601029

ISSUE BLOCK



STORE NO. 467  
 DOCUMENT DATE: 05/14/19  
 CHECKED BY: ELR  
 DRAWN BY: JTH  
 PROTO CYCLE:

LUBE PIT PLAN  
 AND SECTIONS


SHEET:  
**YA5**

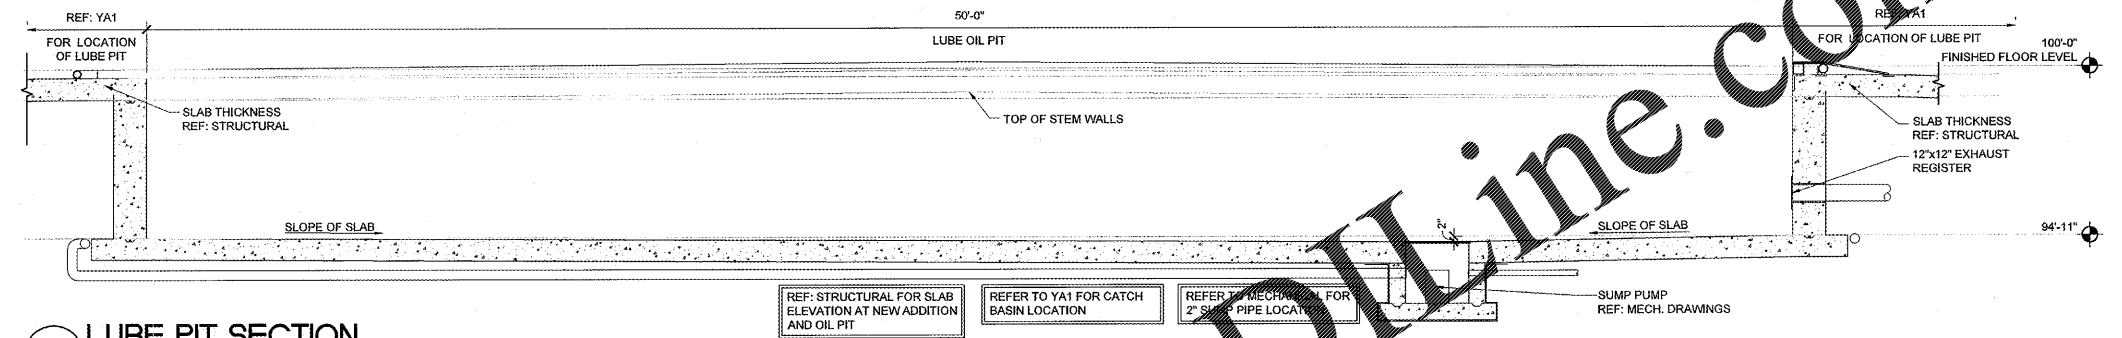

**3 LUBE PIT SECTION**  
 SCALE: 3/8" = 1'-0"

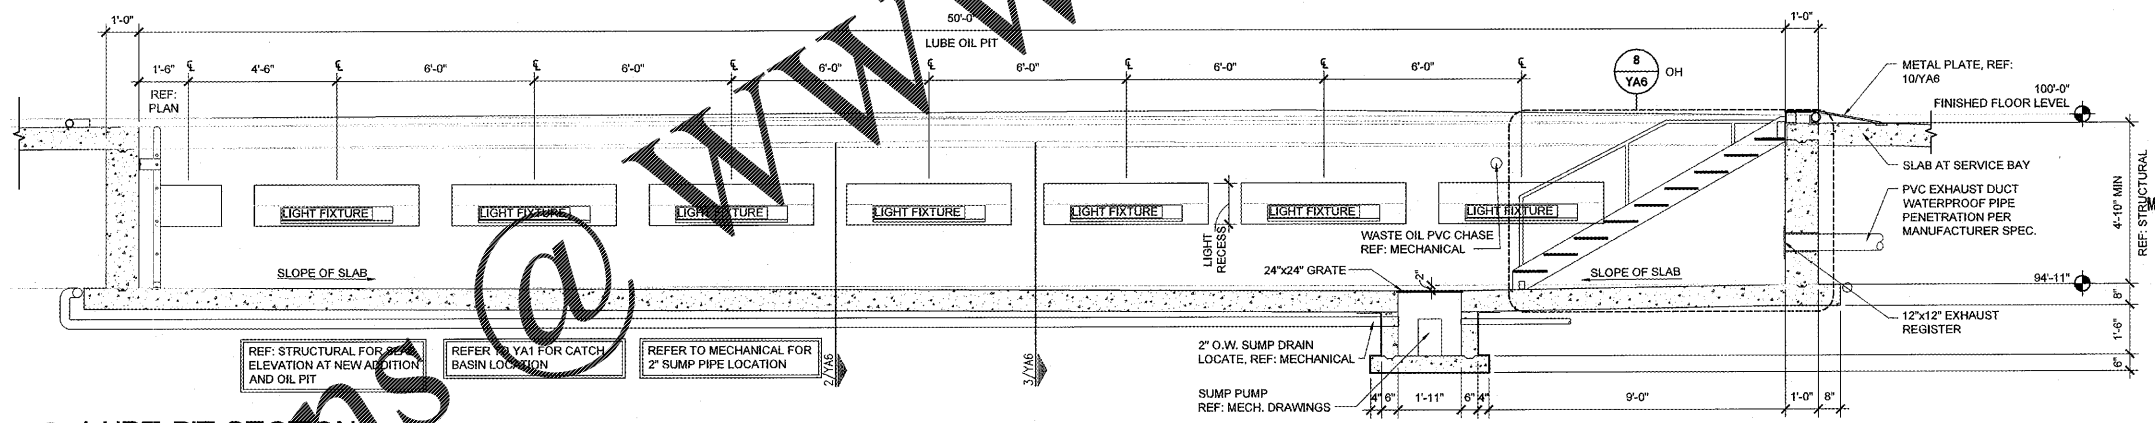

**2 LUBE PIT SECTION**  
 SCALE: 3/8" = 1'-0"

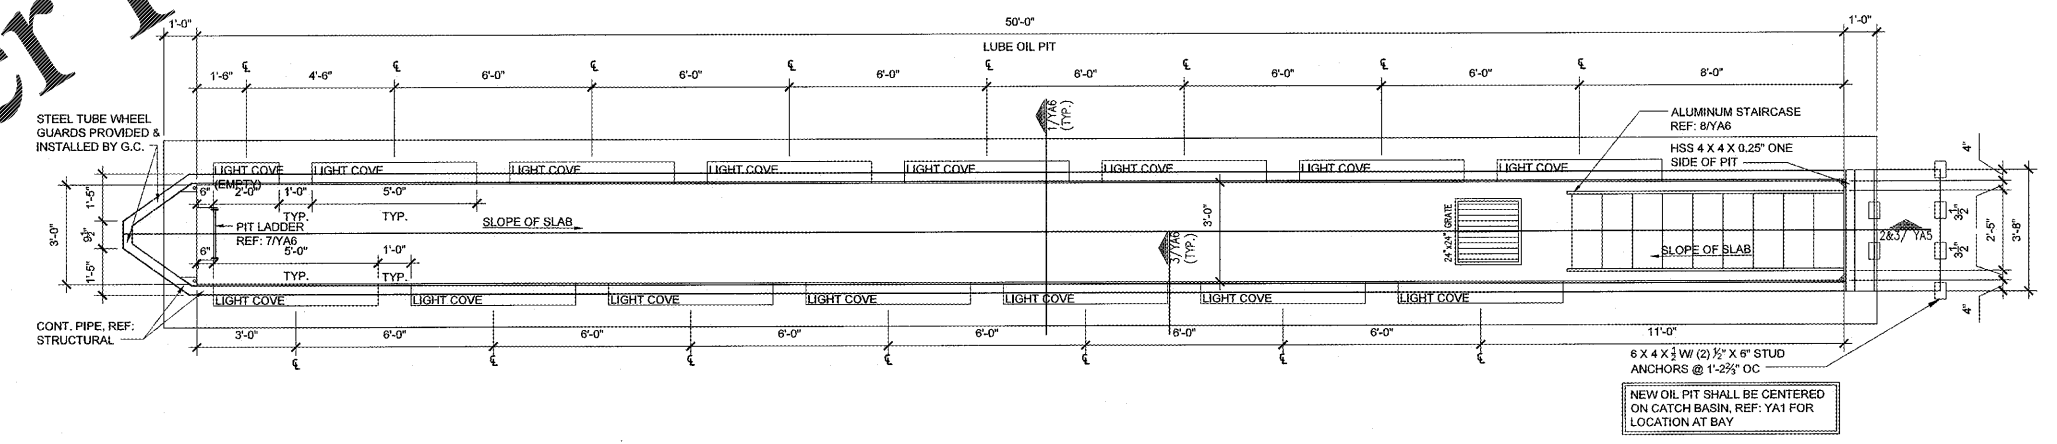

**1 50'-0\"/>
 SCALE: 3/8" = 1'-0"**

**Order Plans**