


STIPULATION FOR REUSE  
 THIS DOCUMENT IS THE PROPERTY OF HARRISON FRENCH & ASSOCIATES, LTD. IT IS TO BE USED ONLY FOR THE PROJECT AND SITE SPECIFICALLY IDENTIFIED HEREIN. ANY REUSE OF THIS DOCUMENT FOR ANY OTHER PROJECT WITHOUT THE WRITTEN AUTHORIZATION OF HARRISON FRENCH & ASSOCIATES, LTD. IS STRICTLY PROHIBITED.

200 S KINGS HWY  
 FORT PIERCE, FL 34945  
 SPEEDCO REBRANDING &  
 LIGHT MECHANICAL ADDITION  
 PROJECT NUMBER: 03-19-0447

**Loves**  
**Travel Stop &  
 Country Stores**

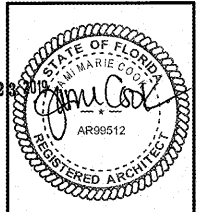


Jarré Marie Cook, Architect  
 License #AR99512  
 Harrison French &  
 Associates, LTD  
 COA #A22601029

ISSUE BLOCK	


STORE NO.	467
DOCUMENT DATE	05/14/19
CHECKED BY	ELR
DRAWN BY	JTH
PROTO CYCLE	

LUBE PIT PLAN  
 AND SECTIONS


SHEET:  
**YA5.1**

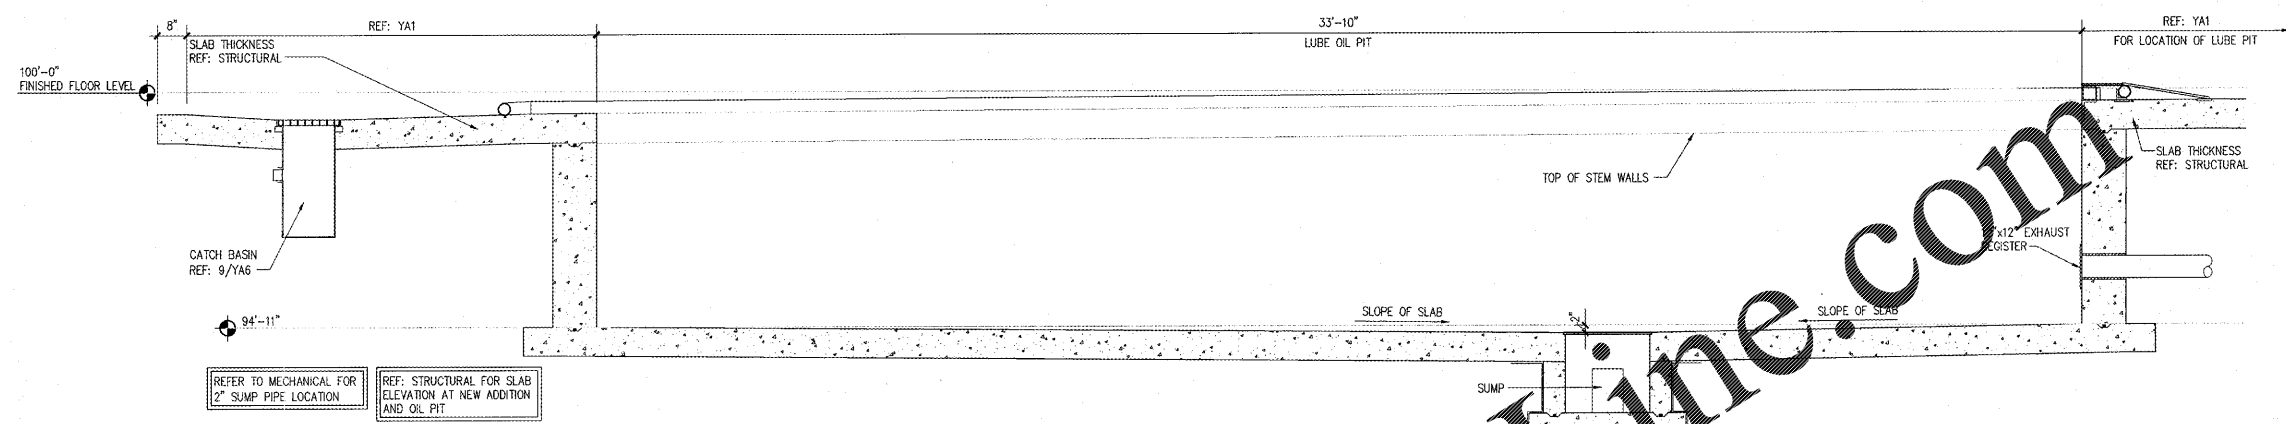

**3 LUBE PIT SECTION**  
 SCALE: 1/2" = 1'-0"

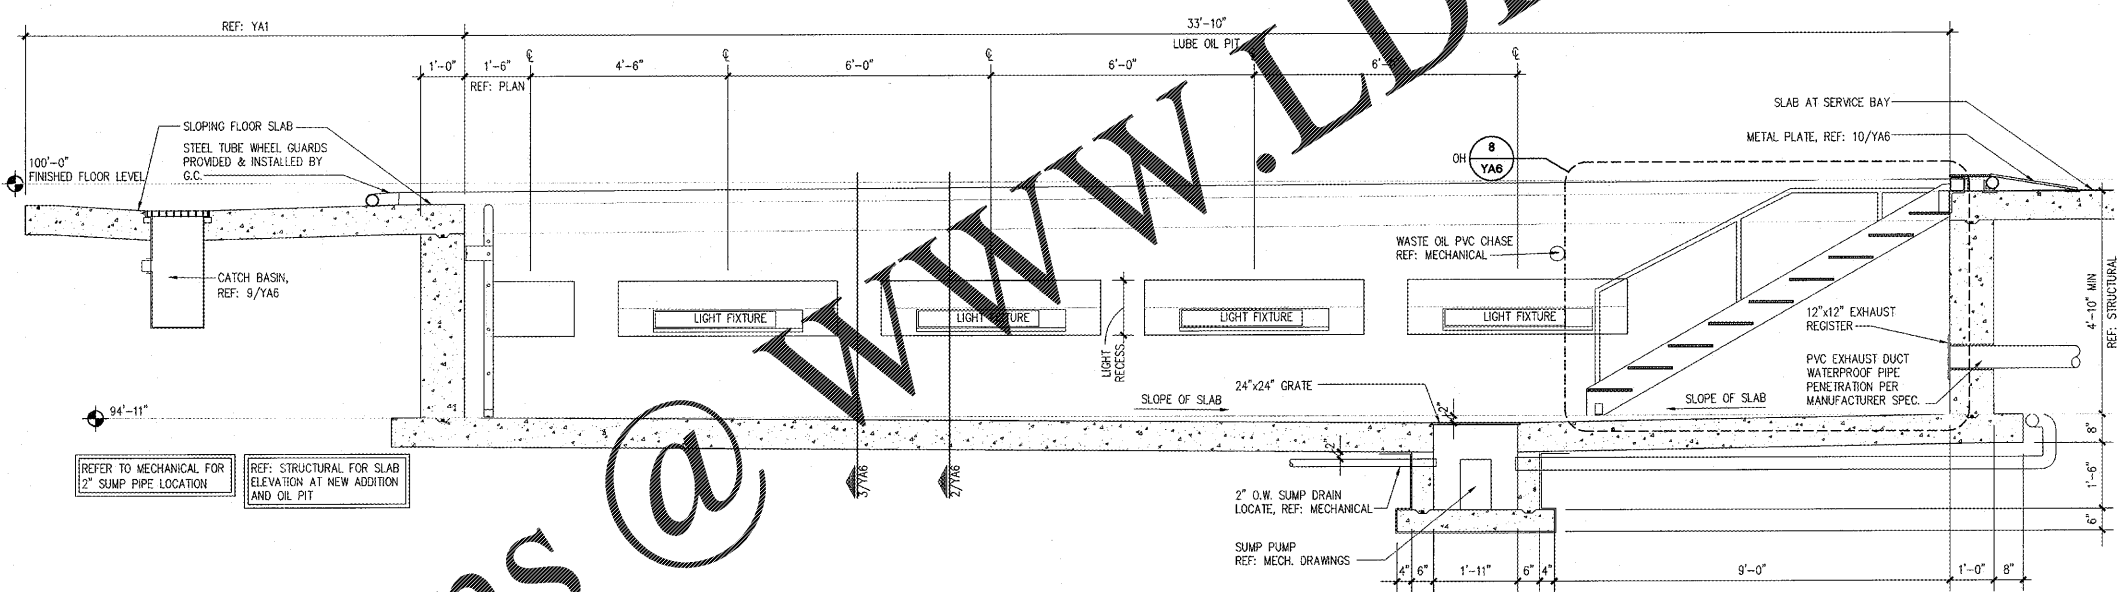

**2 LUBE PIT SECTION**  
 SCALE: 1/2" = 1'-0"

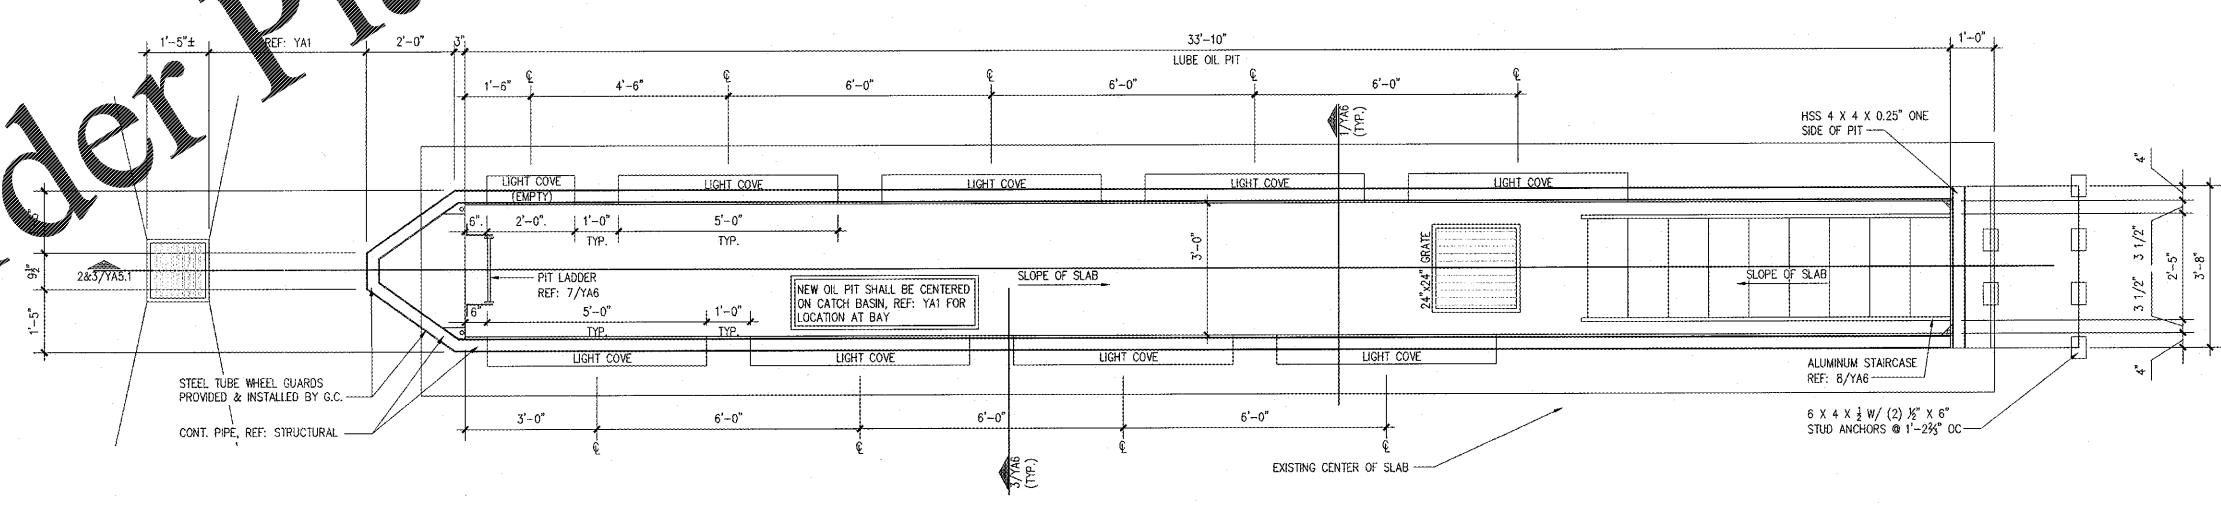

**1 33'-10" LUBE PIT PLAN**  
 SCALE: 1/2" = 1'-0"

Order Plans @ [www.LDILine.com](http://www.LDILine.com)