


Order Plans @ DWGDirect.com

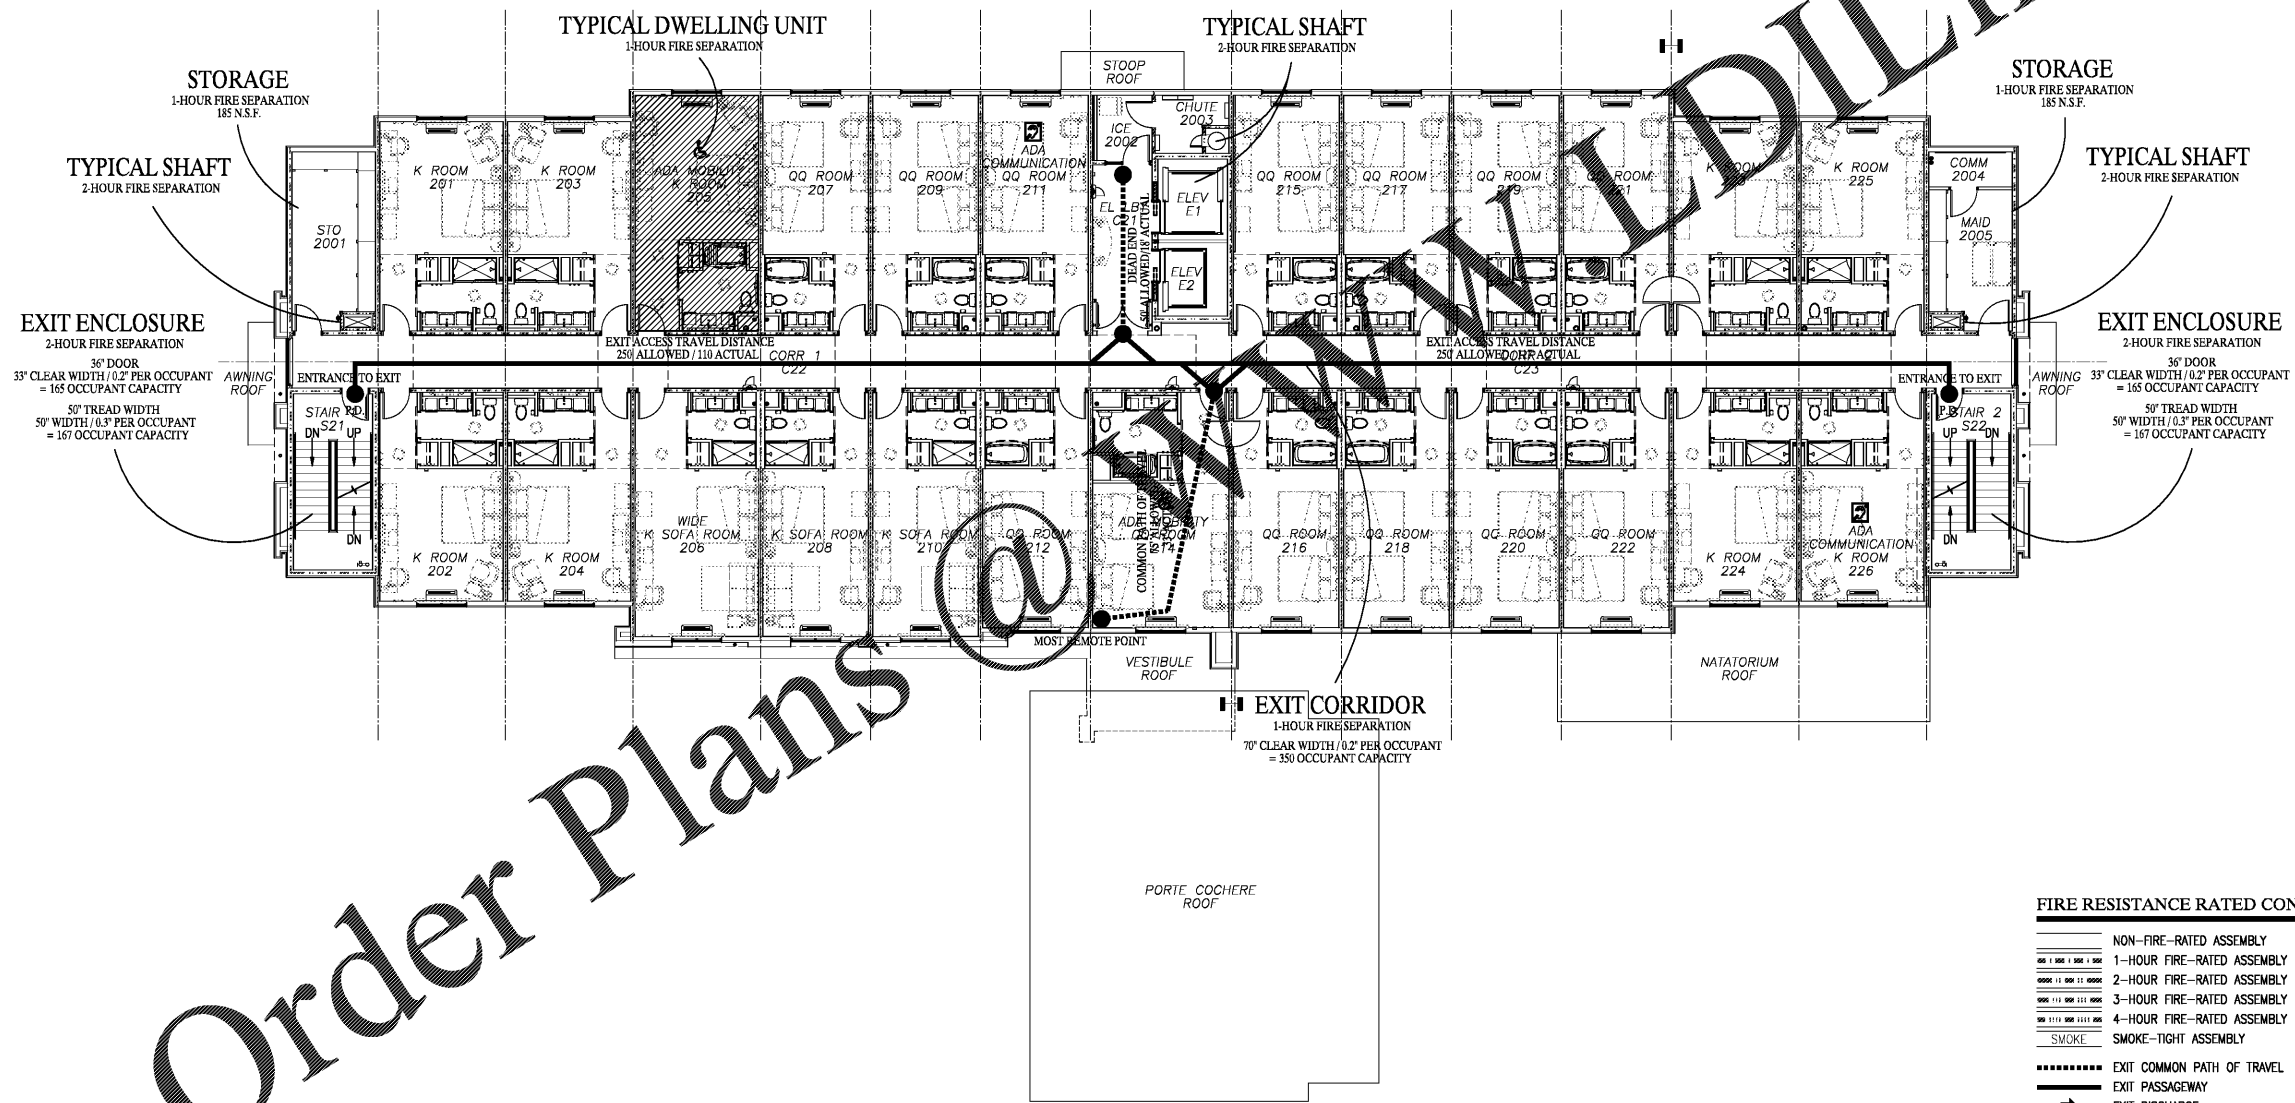


FIRE RESISTANCE RATED CONSTRUCTION

- NON-FIRE-RATED ASSEMBLY
- 1-HOUR FIRE-RATED ASSEMBLY
- 2-HOUR FIRE-RATED ASSEMBLY
- 3-HOUR FIRE-RATED ASSEMBLY
- 4-HOUR FIRE-RATED ASSEMBLY
- SMOKE SMOKE-TIGHT ASSEMBLY
- EXIT COMMON PATH OF TRAVEL
- EXIT PASSAGEWAY
- EXIT DISCHARGE
- SEPARATED MIXED OCCUPANCY
- P.D. PANIC DEVICE
- ACCESSIBLE

HAMPTON INN
NEW HOTEL
ASHLAND CITY, TENNESSEE
WWW.DAVIDRCARTER.NET
DAVID R. CARTER AND ASSOCIATES



ISSUE DATE 05-30-19
REVISION LOG

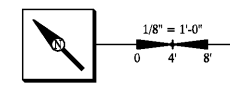

30 x 42
01 | LEVEL 2
GROUP R-1: 11,567 G.S.F. @ 200 G.S.F. PER OCCUPANT
58 OCCUPANTS ACTUAL
2 EXITS REQUIRED / 2 EXITS PROVIDED WITH ACTUAL TOTAL EXIT CAPACITY OF 330 OCCUPANTS

LEVEL 2 FLOOR PLAN- LIFE SAFETY G105