


FIRE RESISTANCE RATED CONSTRUCTION

1-HOUR FIRE-RATED ASSEMBLY
 A. FIRE BARRIERS: SEE A603/07
 B. FIRE PARTITIONS: SEE A603/06
 C. STRUCTURAL PROTECTION

2-HOUR FIRE-RATED ASSEMBLY
 A. FIRE BARRIERS

FOR ENTIRE SCHEDULE, SEE SHEET A101

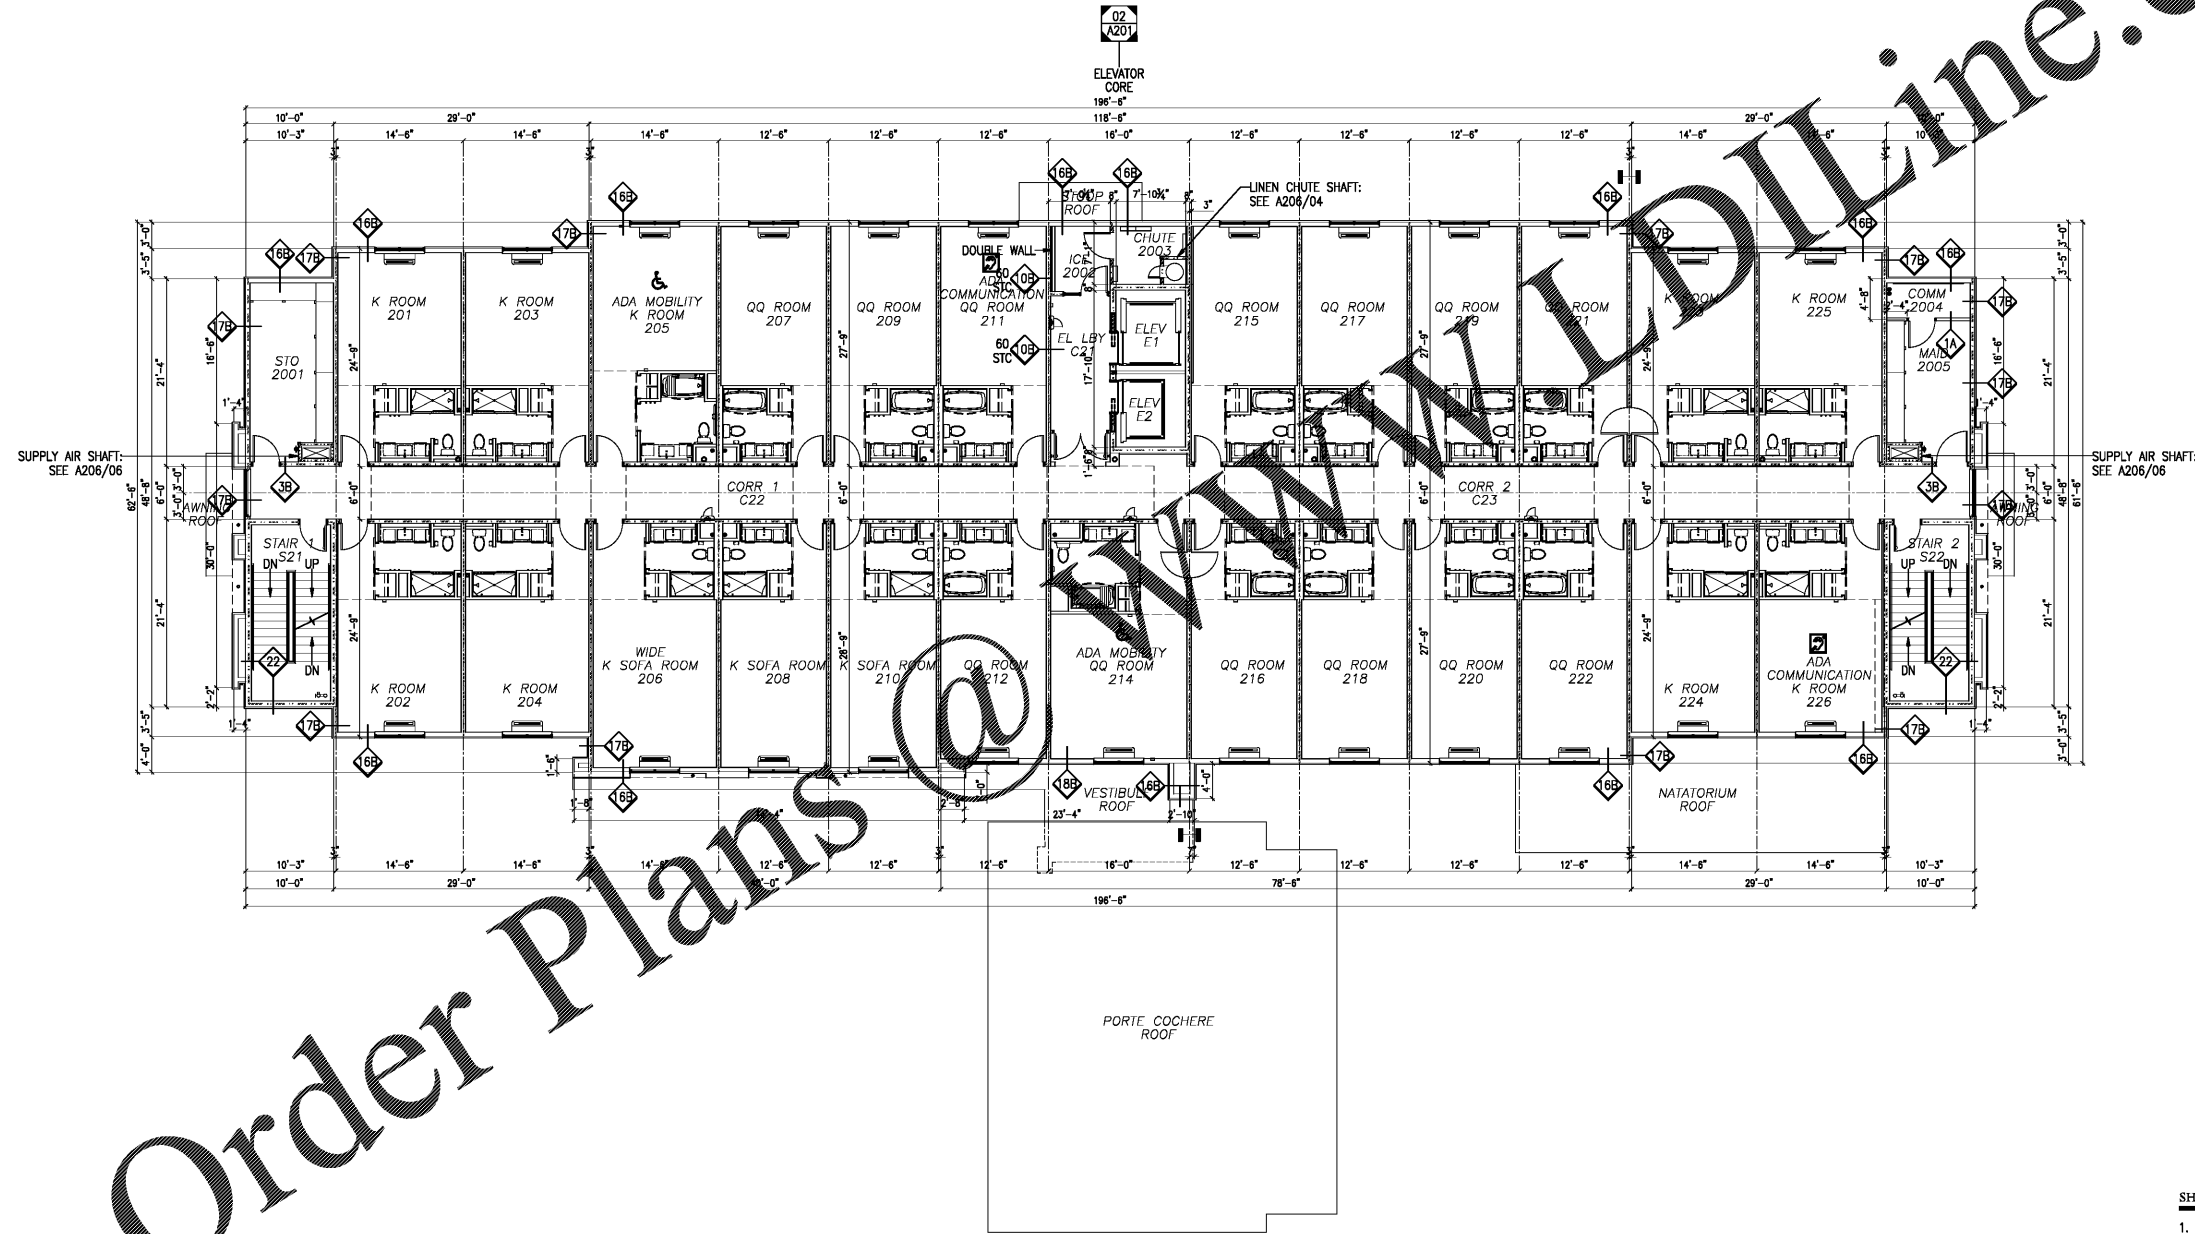

Order Plans @ www.dlline.com


HAMPTON INN
 NEW HOTEL
 ASHLAND CITY, TENNESSEE
 WWW.DAVIDCARTER.NET
 DAVID R. CARTER AND ASSOCIATES



SHEET NOTES

- FOR ALL LOAD BEARING WALLS, SEE "S" DRAWINGS.
- FOR NOTES AND SCHEDULES, SEE SHEET A101.

ISSUE DATE 05-30-19
 REVISION LOG

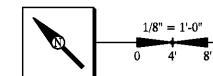

LEVEL 2 FLOOR PLAN- DIMENSIONED **A102**

30 x 42
 01 LEVEL 2