


02 LEVEL 4

**FIRE RESISTANCE RATED CONSTRUCTION**  
 1-HOUR FIRE-RATED ASSEMBLY  
 A. FIRE BARRIERS: SEE A603/07  
 B. FIRE PARTITIONS: SEE A603/06  
 C. STRUCTURAL PROTECTION  
 2-HOUR FIRE-RATED ASSEMBLY  
 A. FIRE BARRIERS  
 FOR ENTIRE SCHEDULE, SEE SHEET A101

SHEET NOTES

1. FOR ALL LOAD BEARING WALLS, SEE "S" DRAWINGS.
2. FOR NOTES AND SCHEDULES, SEE SHEET A101.

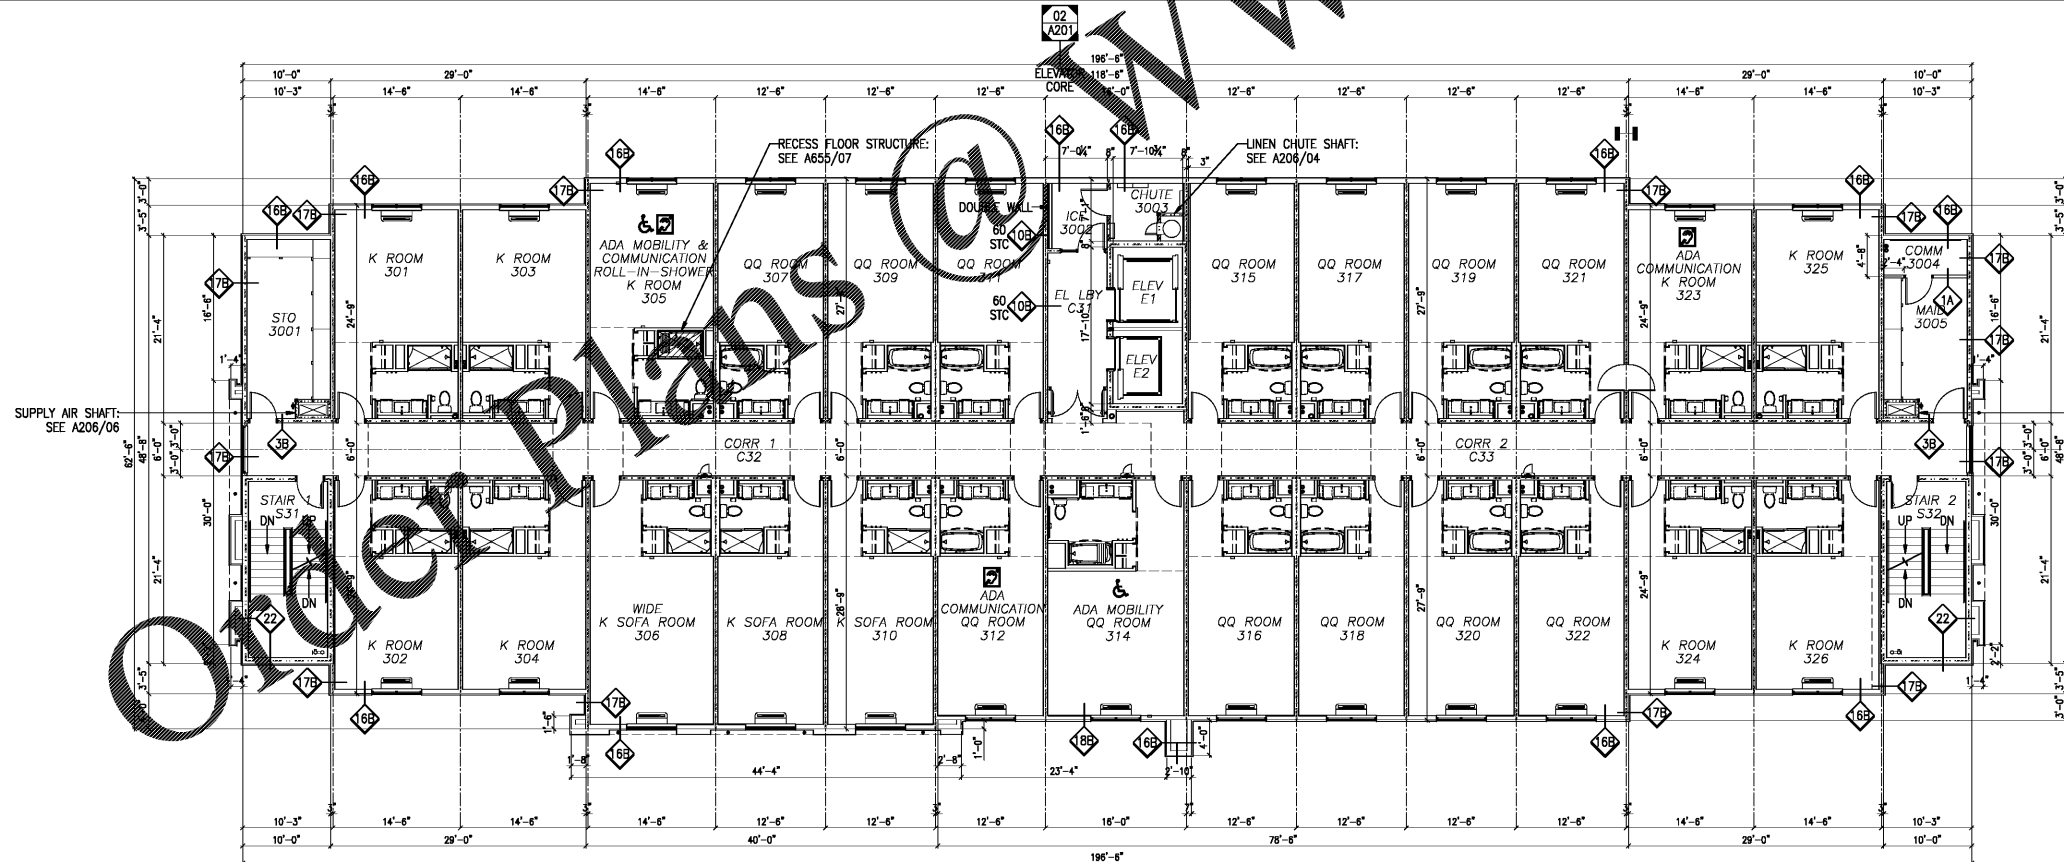


01 LEVEL 3

HAMPTON INN  
 NEW HOTEL  
 ASHLAND CITY, TENNESSEE  
 WWW.DAVIDRCARTER.NET  
 DAVID R. CARTER AND ASSOCIATES



ISSUE DATE 05-30-19  
 REVISION LOG

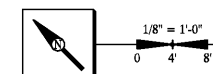

PROJECT 00755

LEVELS 3 & 4 FLOOR PLANS- DIMENSIONED A103