



FIRE RESISTANCE RATED CONSTRUCTION

■■■■ 1-HOUR FIRE-RATED ASSEMBLY
 A. FIRE BARRIERS: SEE A603/07
 B. FIRE PARTITIONS: SEE A603/06
 C. STRUCTURAL PROTECTION
 ■■■■ 2-HOUR FIRE-RATED ASSEMBLY
 A. FIRE BARRIERS
 FOR ENTIRE SCHEDULE, SEE SHEET A101

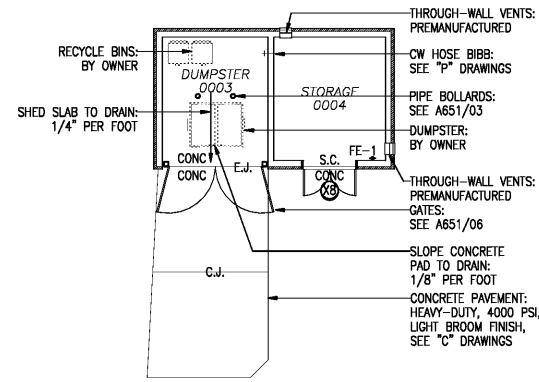

02 DUMPSTER SCREEN / STORAGE

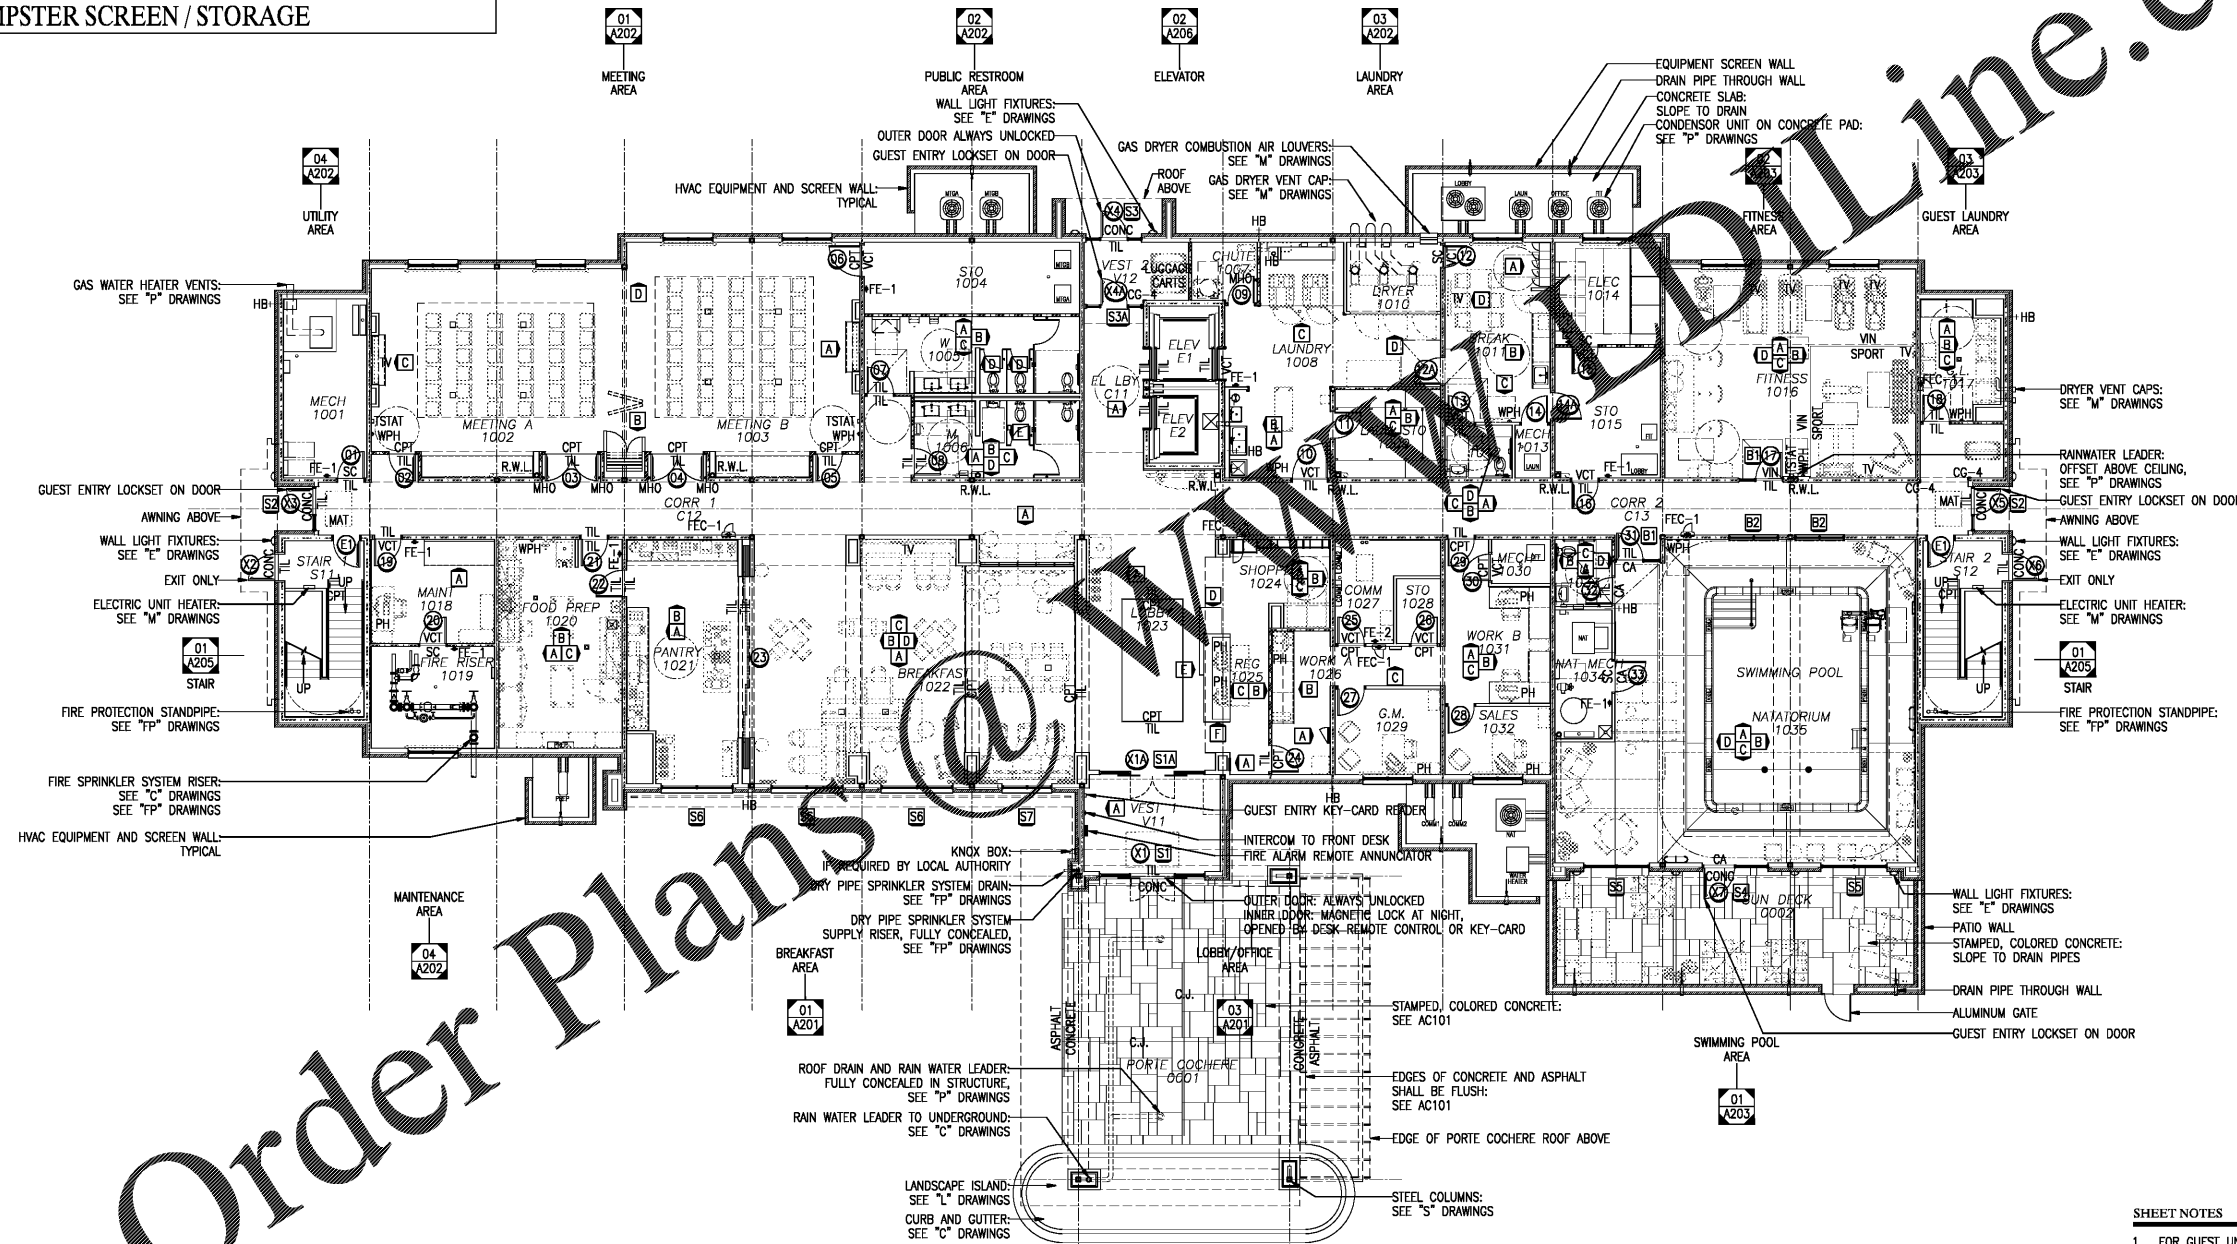

HAMPTON INN
 NEW HOTEL
 ASHLAND CITY, TENNESSEE
 WWW.DAVIDRCARTER.NET
 DAVID R. CARTER AND ASSOCIATES



SHEET NOTES

1. FOR GUEST UNIT PLANS, SEE SHEET A204.
2. FOR STAIRWELL PLANS, SEE SHEET A205.
3. FOR ELEVATOR AND OTHER SHAFTS, SEE SHEET A206.
4. FOR SOUND BATT INSULATION SCHEDULE, SEE SHEET A101.
5. FOR FLOOR TILE PATTERNS, SEE "10" DRAWINGS.

ISSUE DATE 05-30-19
 ▲ REVISION LOG



LEVEL 1 FLOOR PLAN-NOTED A131

30 x 42
 01 LEVEL 1