



02 | LEVEL 4

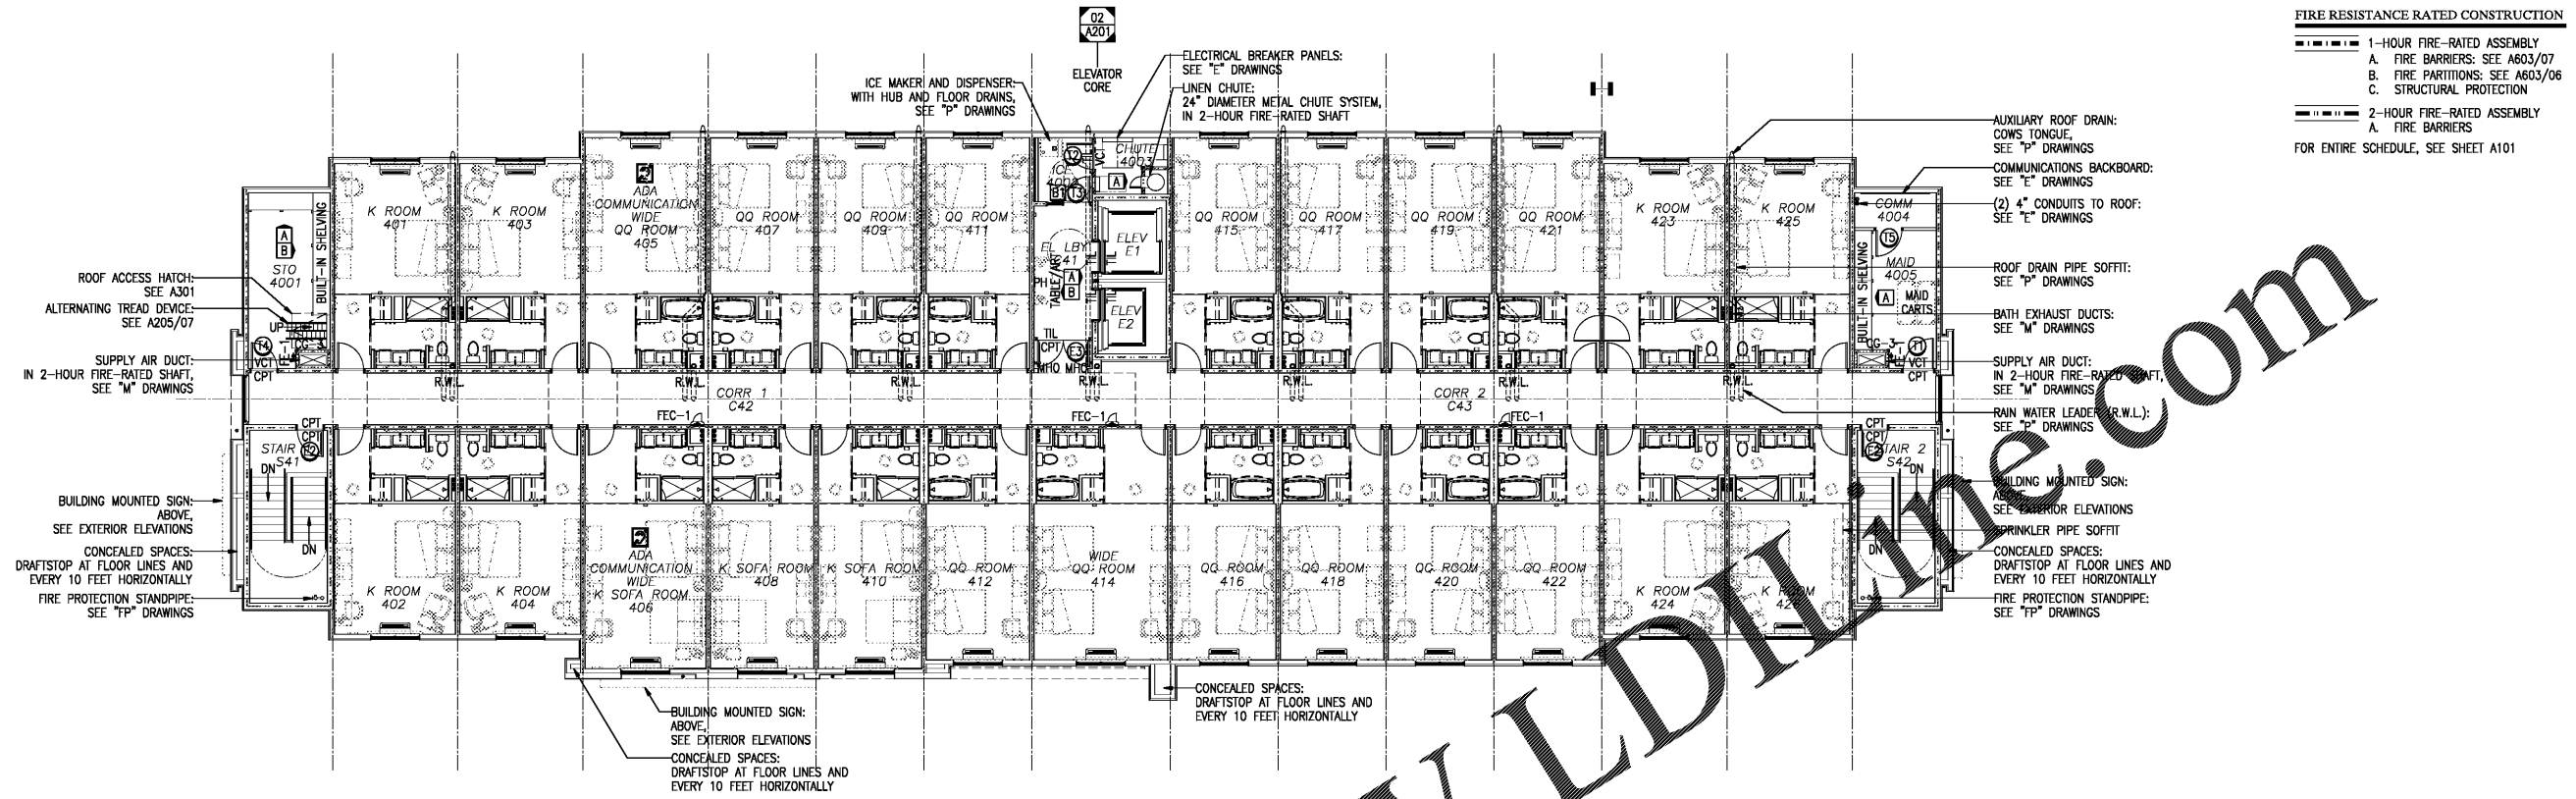

01 | LEVEL 3

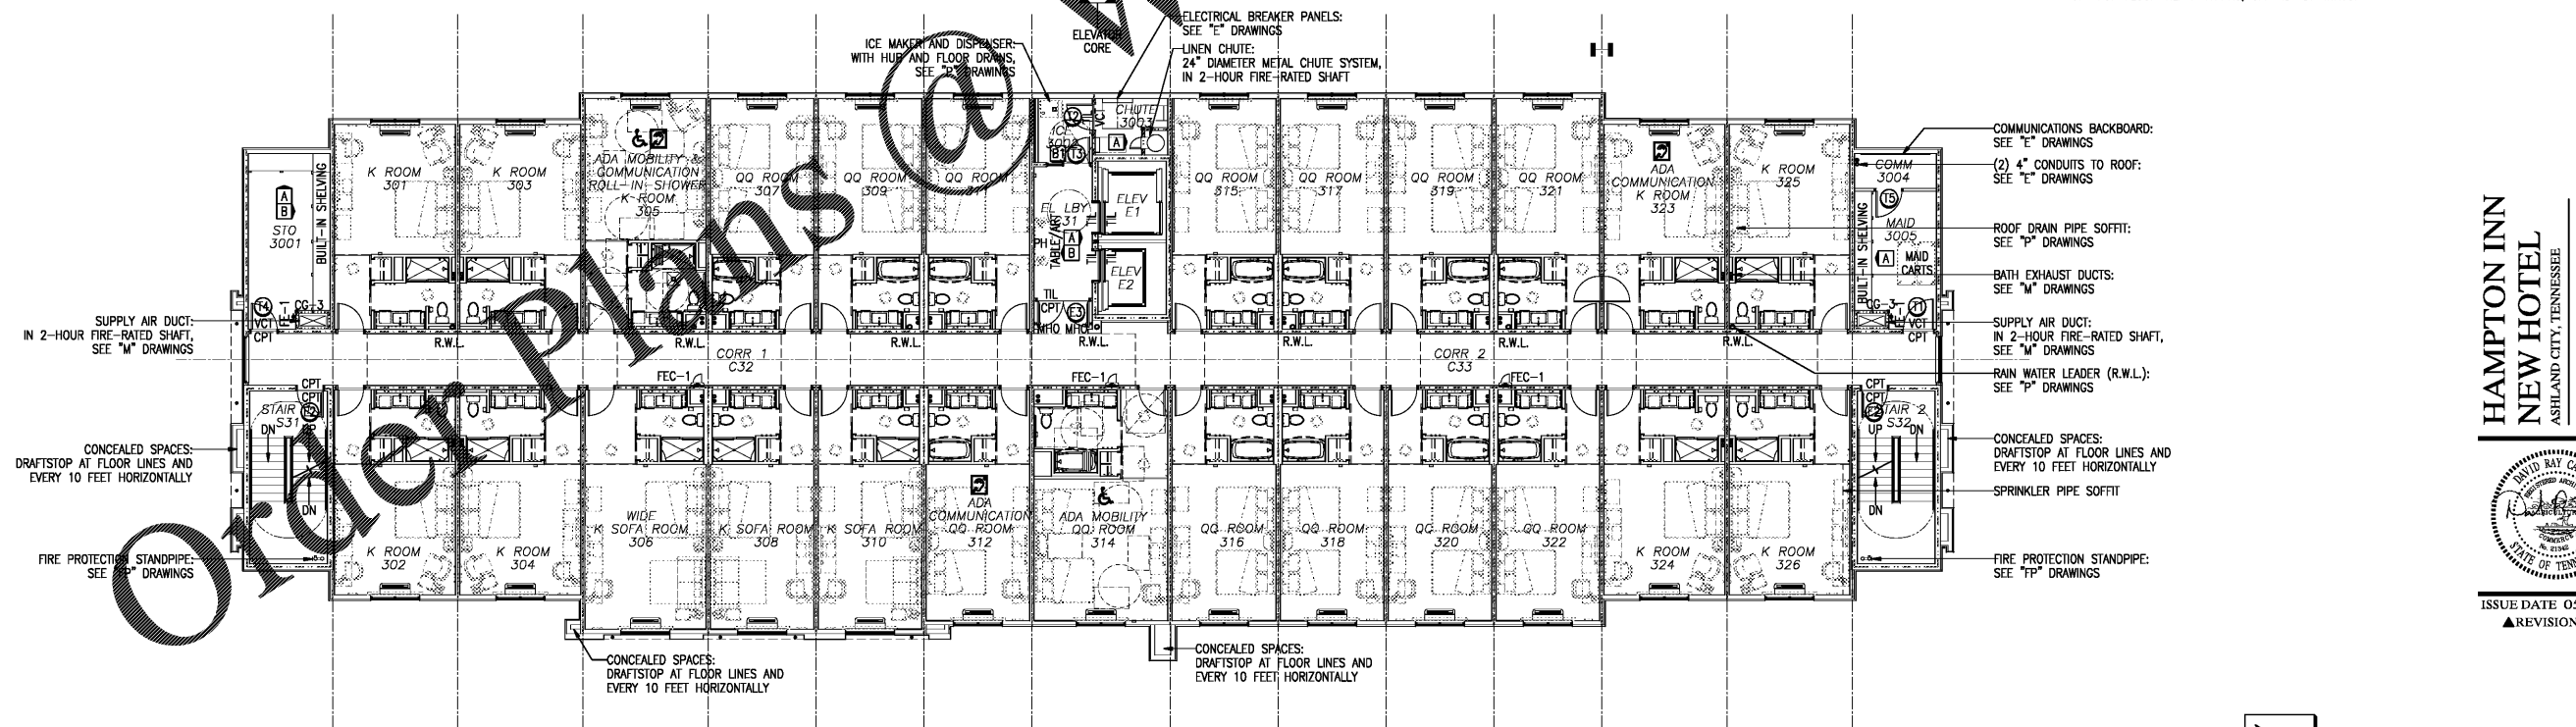

FIRE RESISTANCE RATED CONSTRUCTION

- 1-HOUR FIRE-RATED ASSEMBLY
 - A. FIRE BARRIERS: SEE A603/07
 - B. FIRE PARTITIONS: SEE A603/06
 - C. STRUCTURAL PROTECTION
- 2-HOUR FIRE-RATED ASSEMBLY
 - A. FIRE BARRIERS


FOR ENTIRE SCHEDULE, SEE SHEET A101

- SHEET NOTES**
1. FOR GUEST UNIT PLANS, SEE SHEET A204.
 2. FOR STAIRWELL PLANS, SEE SHEET A205.
 3. FOR ELEVATOR AND OTHER SHAFTS, SEE SHEET A206.
 4. FOR SOUND BATT INSULATION SCHEDULE, SEE SHEET A101.
 5. FOR FLOOR TILE PATTERNS, SEE "10" DRAWINGS.

HAMPTON INN
NEW HOTEL
ASHLAND CITY, TENNESSEE
WWW.DAVIDRCARTER.NET
DAVID R. CARTER AND ASSOCIATES



ISSUE DATE 05-30-19
REVISION LOG

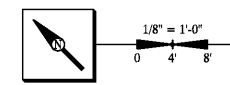

LEVELS 3 & 4 FLOOR PLANS- NOTED A133