


**FIRE RESISTANCE RATED CONSTRUCTION**

0001 1 300 1 300 1 000 1-HOUR FIRE-RATED ASSEMBLY  
 A. FIRE BARRIERS: SEE A603/07  
 B. FIRE PARTITIONS: SEE A603/06  
 C. STRUCTURAL PROTECTION

0002 1 300 1 300 2 000 2-HOUR FIRE-RATED ASSEMBLY  
 A. FIRE BARRIERS

FOR ENTIRE SCHEDULE, SEE SHEET A101

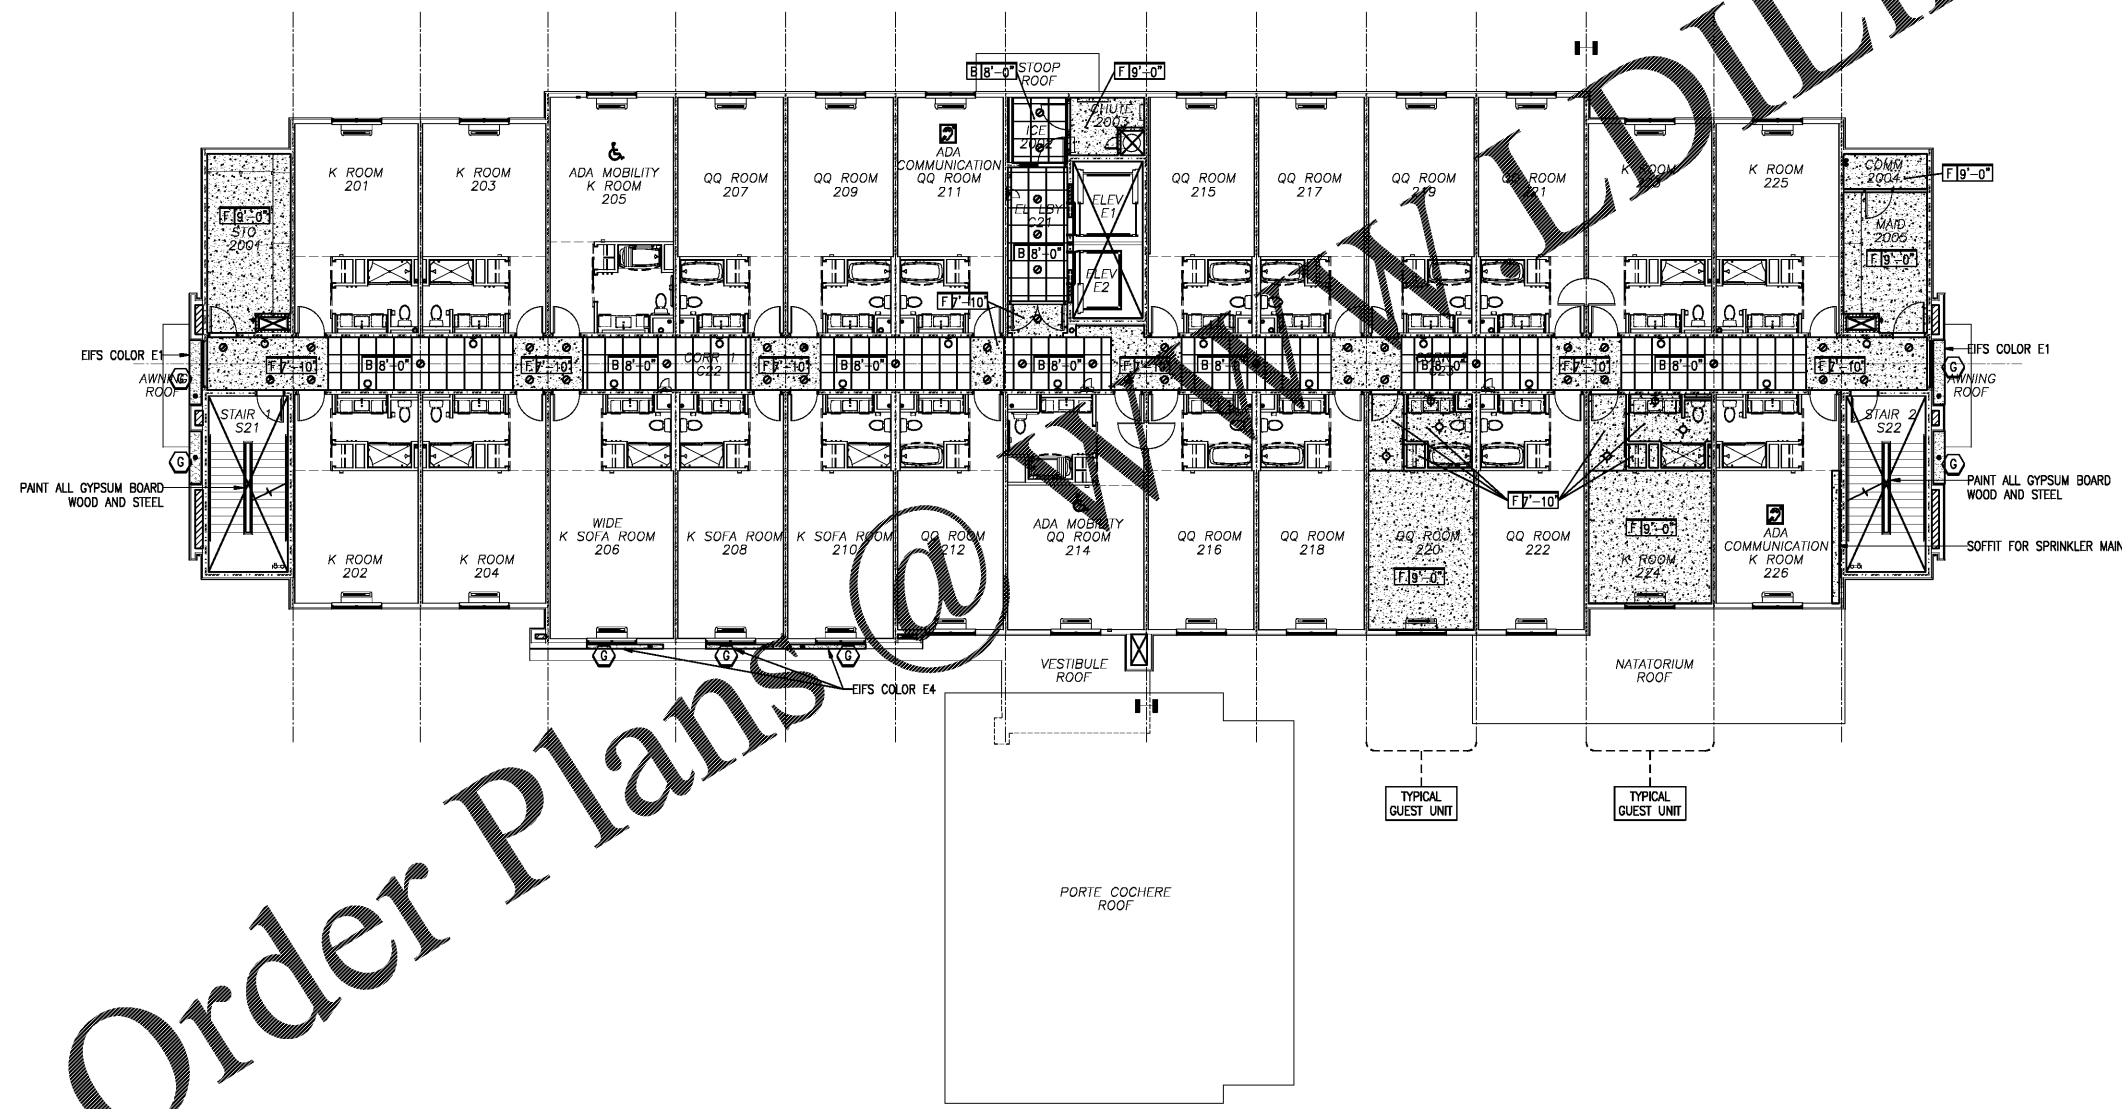

Order Plans @ DWGLine.com


HAMPTON INN  
 NEW HOTEL  
 ASHLAND CITY, TENNESSEE  
 WWW.DAVIDRCARTER.NET  
 DAVID R. CARTER AND ASSOCIATES



**SHEET NOTES**

1. FOR NOTES AND SCHEDULES, SEE SHEET A161.

ISSUE DATE: 05-30-19  
 ▲ REVISION LOG

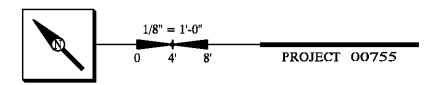

LEVEL 2 REFLECTED CEILING PLAN **A162**

30 x 42  
 01 | LEVEL 2