


**FIRE RESISTANCE RATED CONSTRUCTION**


- 1-HOUR FIRE-RATED ASSEMBLY
    - A. FIRE BARRIERS: SEE A603/07
    - B. FIRE PARTITIONS: SEE A603/06
    - C. STRUCTURAL PROTECTION
  - 2-HOUR FIRE-RATED ASSEMBLY
    - A. FIRE BARRIERS
- FOR ENTIRE SCHEDULE, SEE SHEET A101

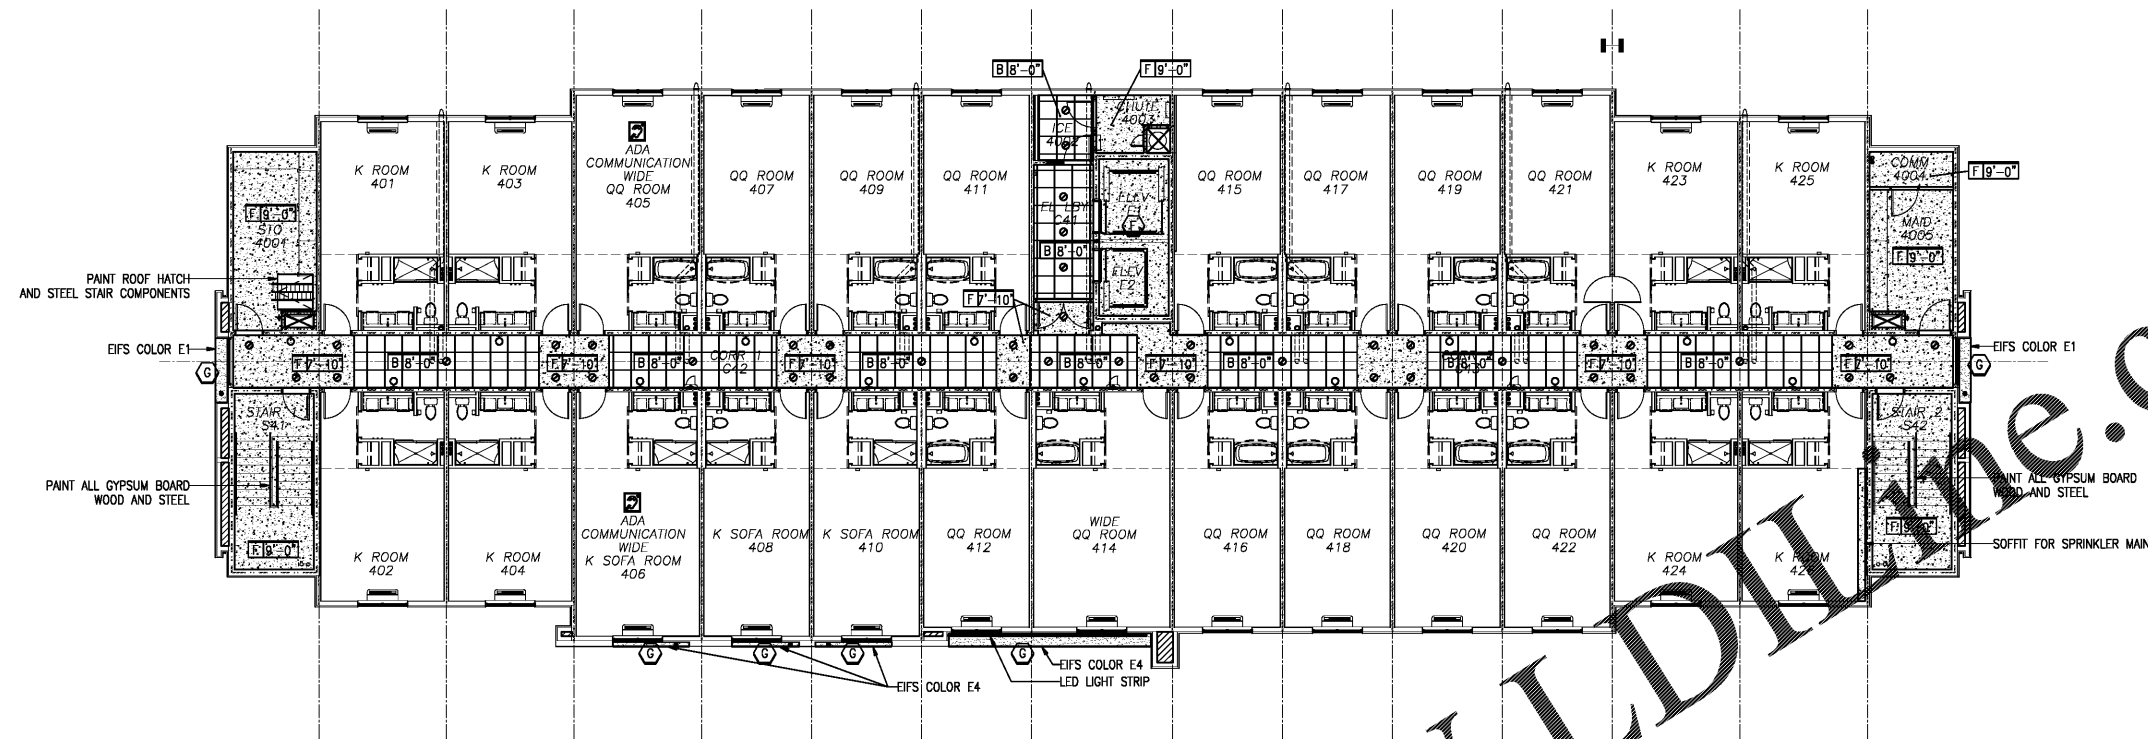

02 | LEVEL 4

**SHEET NOTES**

1. FOR NOTES AND SCHEDULES, SEE SHEET A161.
2. FOR TYPICAL GUEST UNITS, SEE SHEET A162.

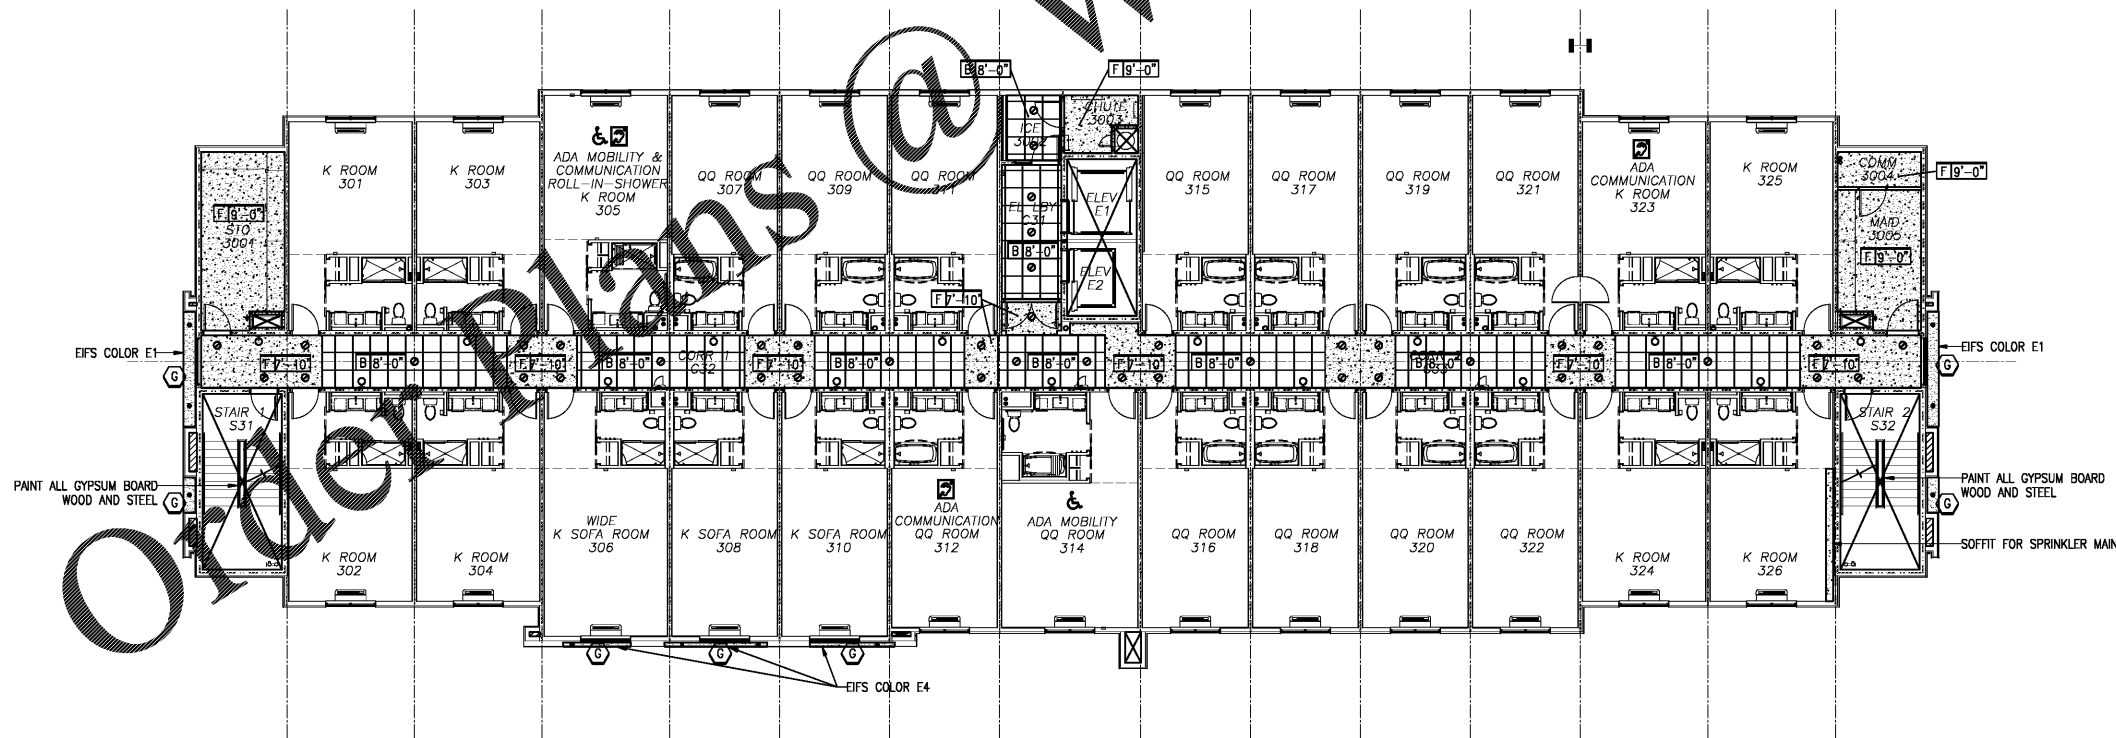

01 | LEVEL 3

HAMPTON INN  
NEW HOTEL  
ASHLAND CITY, TENNESSEE  
WWW.DAVIDRCARTER.NET  
DAVID R. CARTER AND ASSOCIATES



ISSUE DATE 05-30-19  
REVISION LOG



PROJECT 00755

LEVELS 3 & 4 REFLECTED CEILING PLANS A163