




01 MEETING AREA

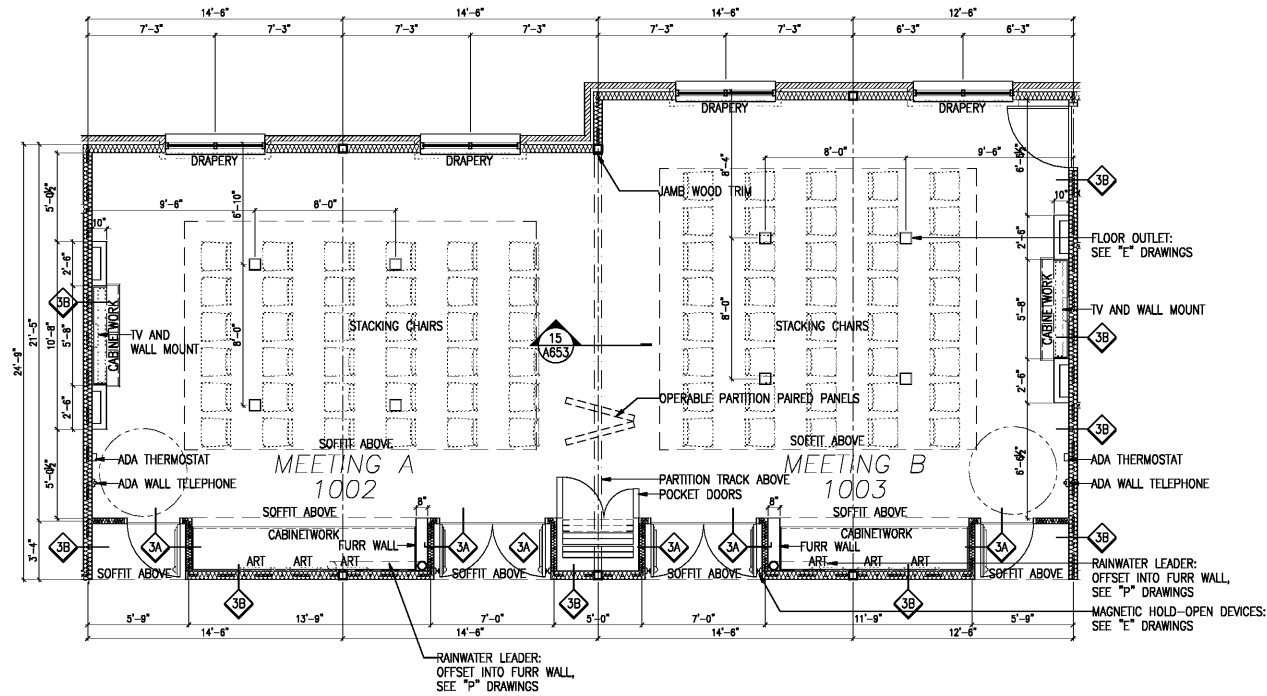


03 LAUNDRY AREA

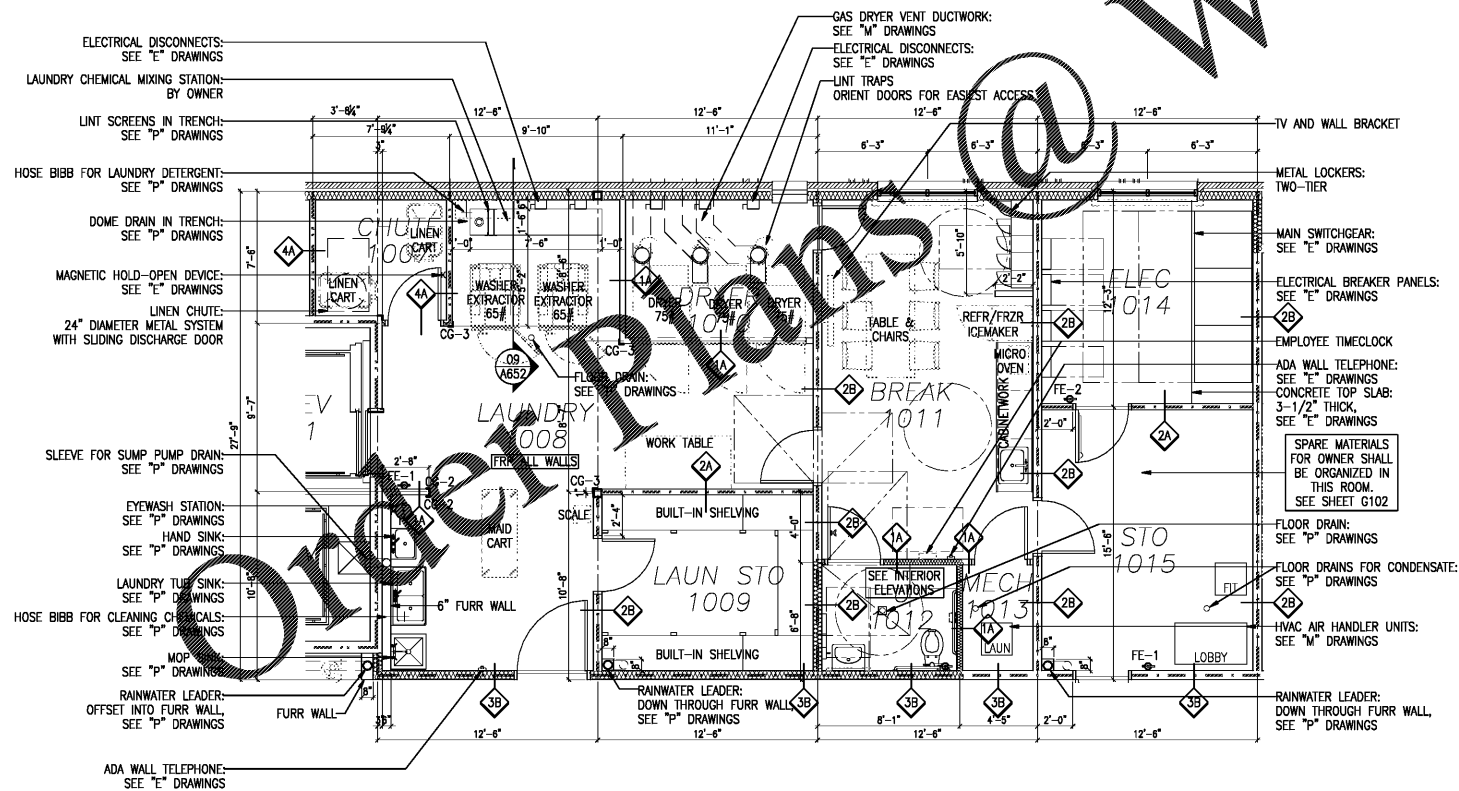

02 PUBLIC RESTROOM AREA

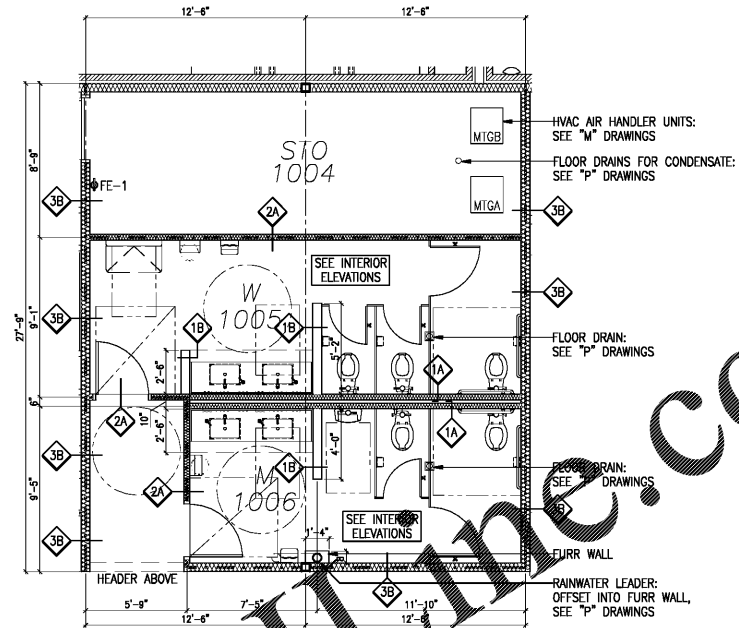

04 MAINTENANCE / UTILITY AREA

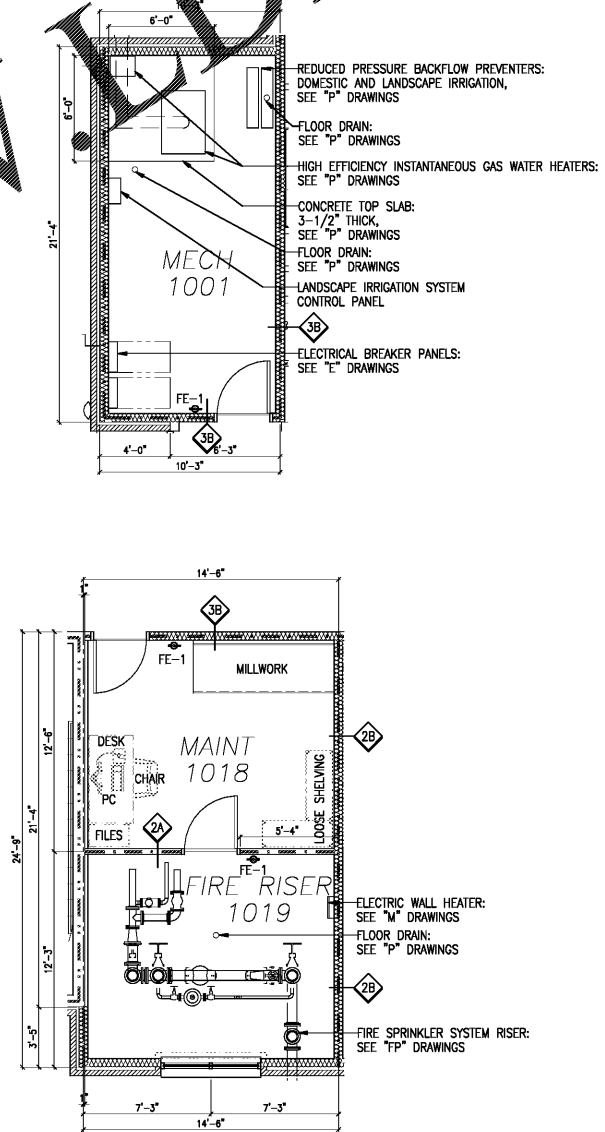


FIRE RESISTANCE RATED CONSTRUCTION

- 1-HOUR FIRE-RATED ASSEMBLY
 - A. FIRE BARRIERS: SEE A603/07
 - B. FIRE PARTITIONS: SEE A603/06
 - C. STRUCTURAL PROTECTION
- 2-HOUR FIRE-RATED ASSEMBLY
 - A. FIRE BARRIERS

FOR ENTIRE SCHEDULE, SEE SHEET A101

SHEET NOTES

1. FOR ITEMS LOCATED ON EXTERIOR OF BUILDING, SEE SHEET A101-103 AND A131-133.
2. FOR INTERIOR ELEVATION TAGS, SEE SHEET A131-133.
3. FOR ASSEMBLY TYPE TAGS NOT SHOWN HERE, SEE SHEET A101-103.
4. FOR FURNITURE, SEE "ID" DRAWINGS (BY OTHERS).

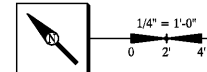

HAMPTON INN
NEW HOTEL
ASHLAND CITY, TENNESSEE
WWW.DAVIDRCARTER.NET
DAVID R. CARTER AND ASSOCIATES



ISSUE DATE 05-30-19
REVISION LOG

CORE AREA PLANS- ENLARGED A202