

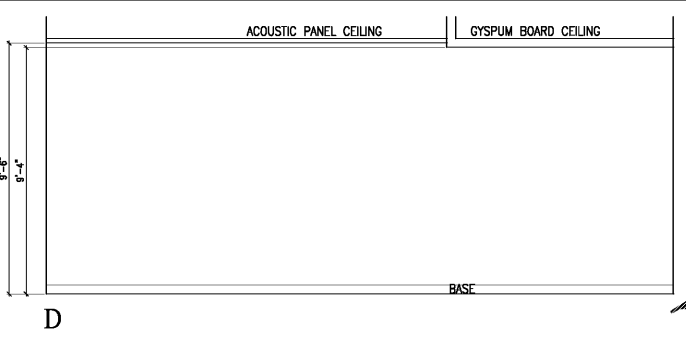
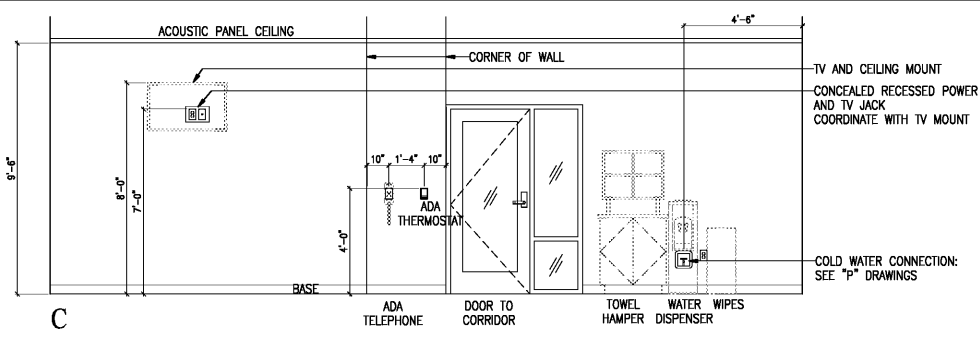


01 | 1016- FITNESS &


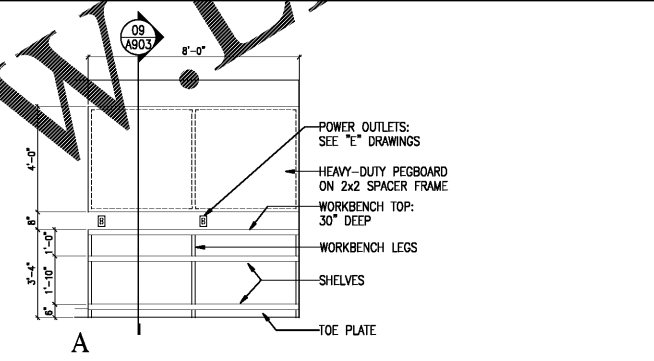


02 | 1016- FITNESS &



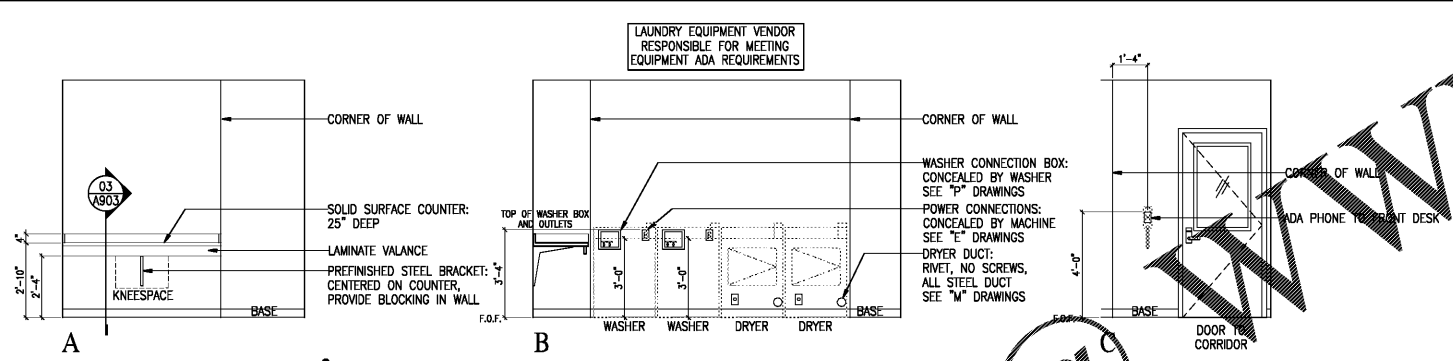


03 | 1017- GUEST LAUNDRY &


04 | 1018- MAINTENANCE

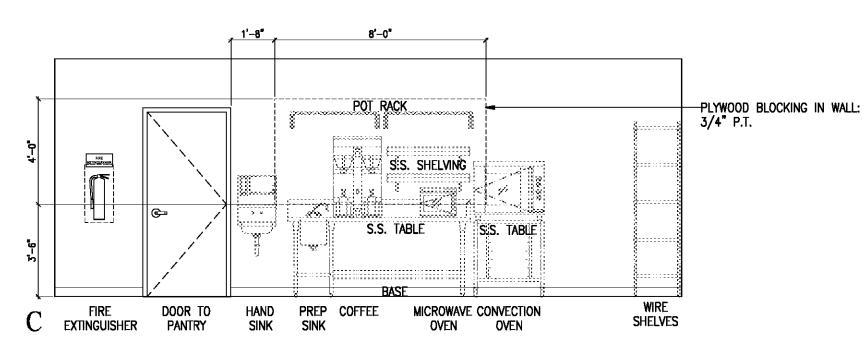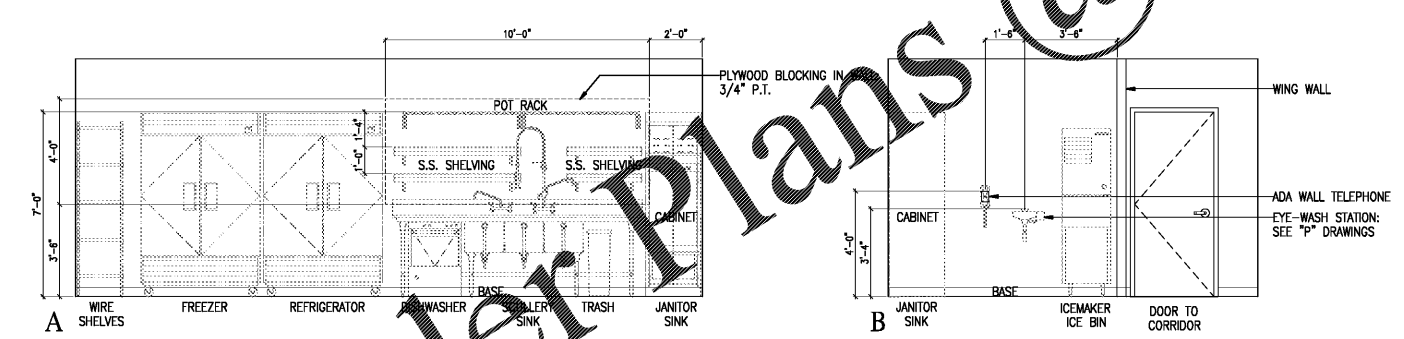

05 | 1020- FOOD PREP [ALL WALLS FRP]

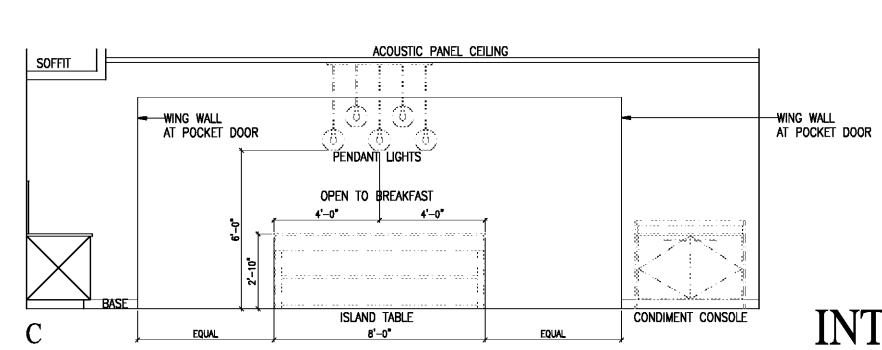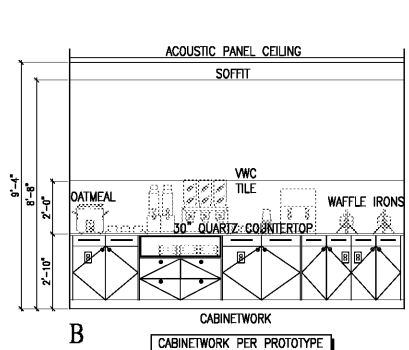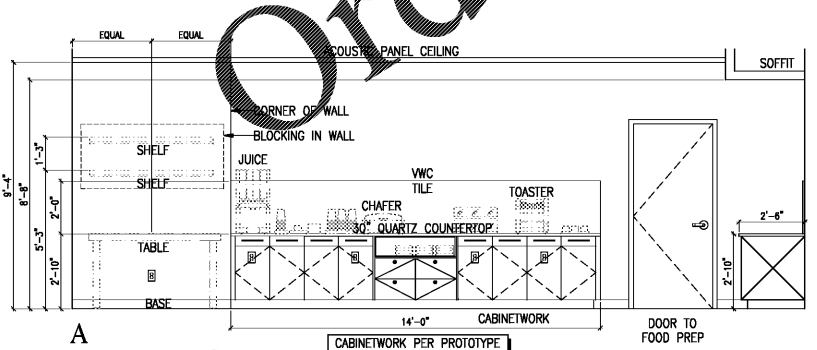

SHEET NOTES
 1. FOR NOTES, SEE SHEET A705.
 ISSUE DATE 05-30-19
 REVISION LOG

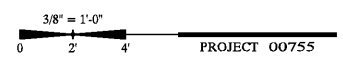

INTERIOR ELEVATIONS A706

HAMPTON INN
 NEW HOTEL
 ASHLAND CITY, TENNESSEE
 WWW.DAVIDRCARTER.NET
 DAVID R. CARTER AND ASSOCIATES



WWW.LDILine.com

Order Plans @

30 x 42

06 | 1021- PANTRY &