


02 DUMPSTER ENCLOSURE

GENERAL PLAN NOTES

- 1) ALL FLOOR DRAINS IN KITCHEN TO BE RUSH WITH FLOOR AND HAVE AN EIGHTEEN INCH DIAMETER SLOPE IN FLOOR SURROUNDING THE DRAIN. SEE ARCHITECTURAL PLANS FOR DETAILS.
- 2) ALL FOOD PREP SINK DRAINS TO BE COPPER AND SPLL TO FLOOR SINK WITH 2" AIR GAP.
- 3) PLUMBING DESIGN ENDS 30" FROM THE EXTERIOR OF THE BUILDING. PLUMBING CONTRACTOR SHALL TIE IN TO PROVIDED STUBS OUTSIDE OF BUILDING (MAKE ALL CIVIL CONNECTIONS).
- 4) MECHANICAL EQUIPMENT IS SHOWN FOR REFERENCE ONLY. REFER TO THE MECHANICAL SHEETS FOR EXACT LOCATIONS.
- 5) COORDINATE PIPE ROUTING WITH OTHER TRADES BEFORE FABRICATION.
- 6) PLUMBING CONTRACTOR TO PROVIDE COMBUSTION AIR AND VENTILATION FOR WATER HEATERS AS PER MANUFACTURER'S INSTRUCTIONS FOR DIRECT VENT EQUIPMENT. ENSURE ADEQUATE CLEARANCES OF GAS APPLIANCES AND VENT CONNECTOR.
- 7) COORDINATE PENETRATIONS THROUGH RATED ASSEMBLIES TO ENSURE FINAL INSTALLATION IS PROPERLY PROTECTED AS REQUIRED BY APPLICABLE CODES. EX: SANITARY PENETRATIONS THROUGH RATED FLOORS.

PLUMBING KEYED NOTES

- 1) MOUNT URINAL AT ADA COMPLIANT HEIGHT. SEE ARCHITECTURAL PLANS FOR DETAILS.
- 2) COORDINATE EXACT LOCATION OF FLOOR DRAIN WITH FIRE PROTECTION CONTRACTOR.
- 3) ROUTE TRAP REF VALVE DRAIN FROM WATER HEATER TO FLOOR DRAIN WITH AIR GAP. MOUNT TRAP TO THE FLOOR WITH 6" LENGTH OF UNISTRUT AND COPPER TUBE STRUT CLAMP. EVERY 4 O.C. AND WITH 12" OF TURN DOWN AT FLOOR DRAIN. ANCHOR UNISTRUT TO FLOOR WITH BONDING AGENT.
- 4) COORDINATE LOCATION OF FLOOR DRAIN WITH MECHANICAL CONTRACTOR.
- 5) POOL DRAIN (FD4) IN SUMP. COORDINATE WITH POOL CONTRACTOR.
- 6) SPILL PREPRESSURIZED WASTE FROM ELEVATOR SUMP PUMP AND DIRECT SPILL TO MOP SINK. ROUTE PIPING ABOVE CEILING.
- 7) STORM DRAIN. EXTEND & CONNECT TO STORM SYSTEM. SEE CIVIL FOR CONTINUATION.

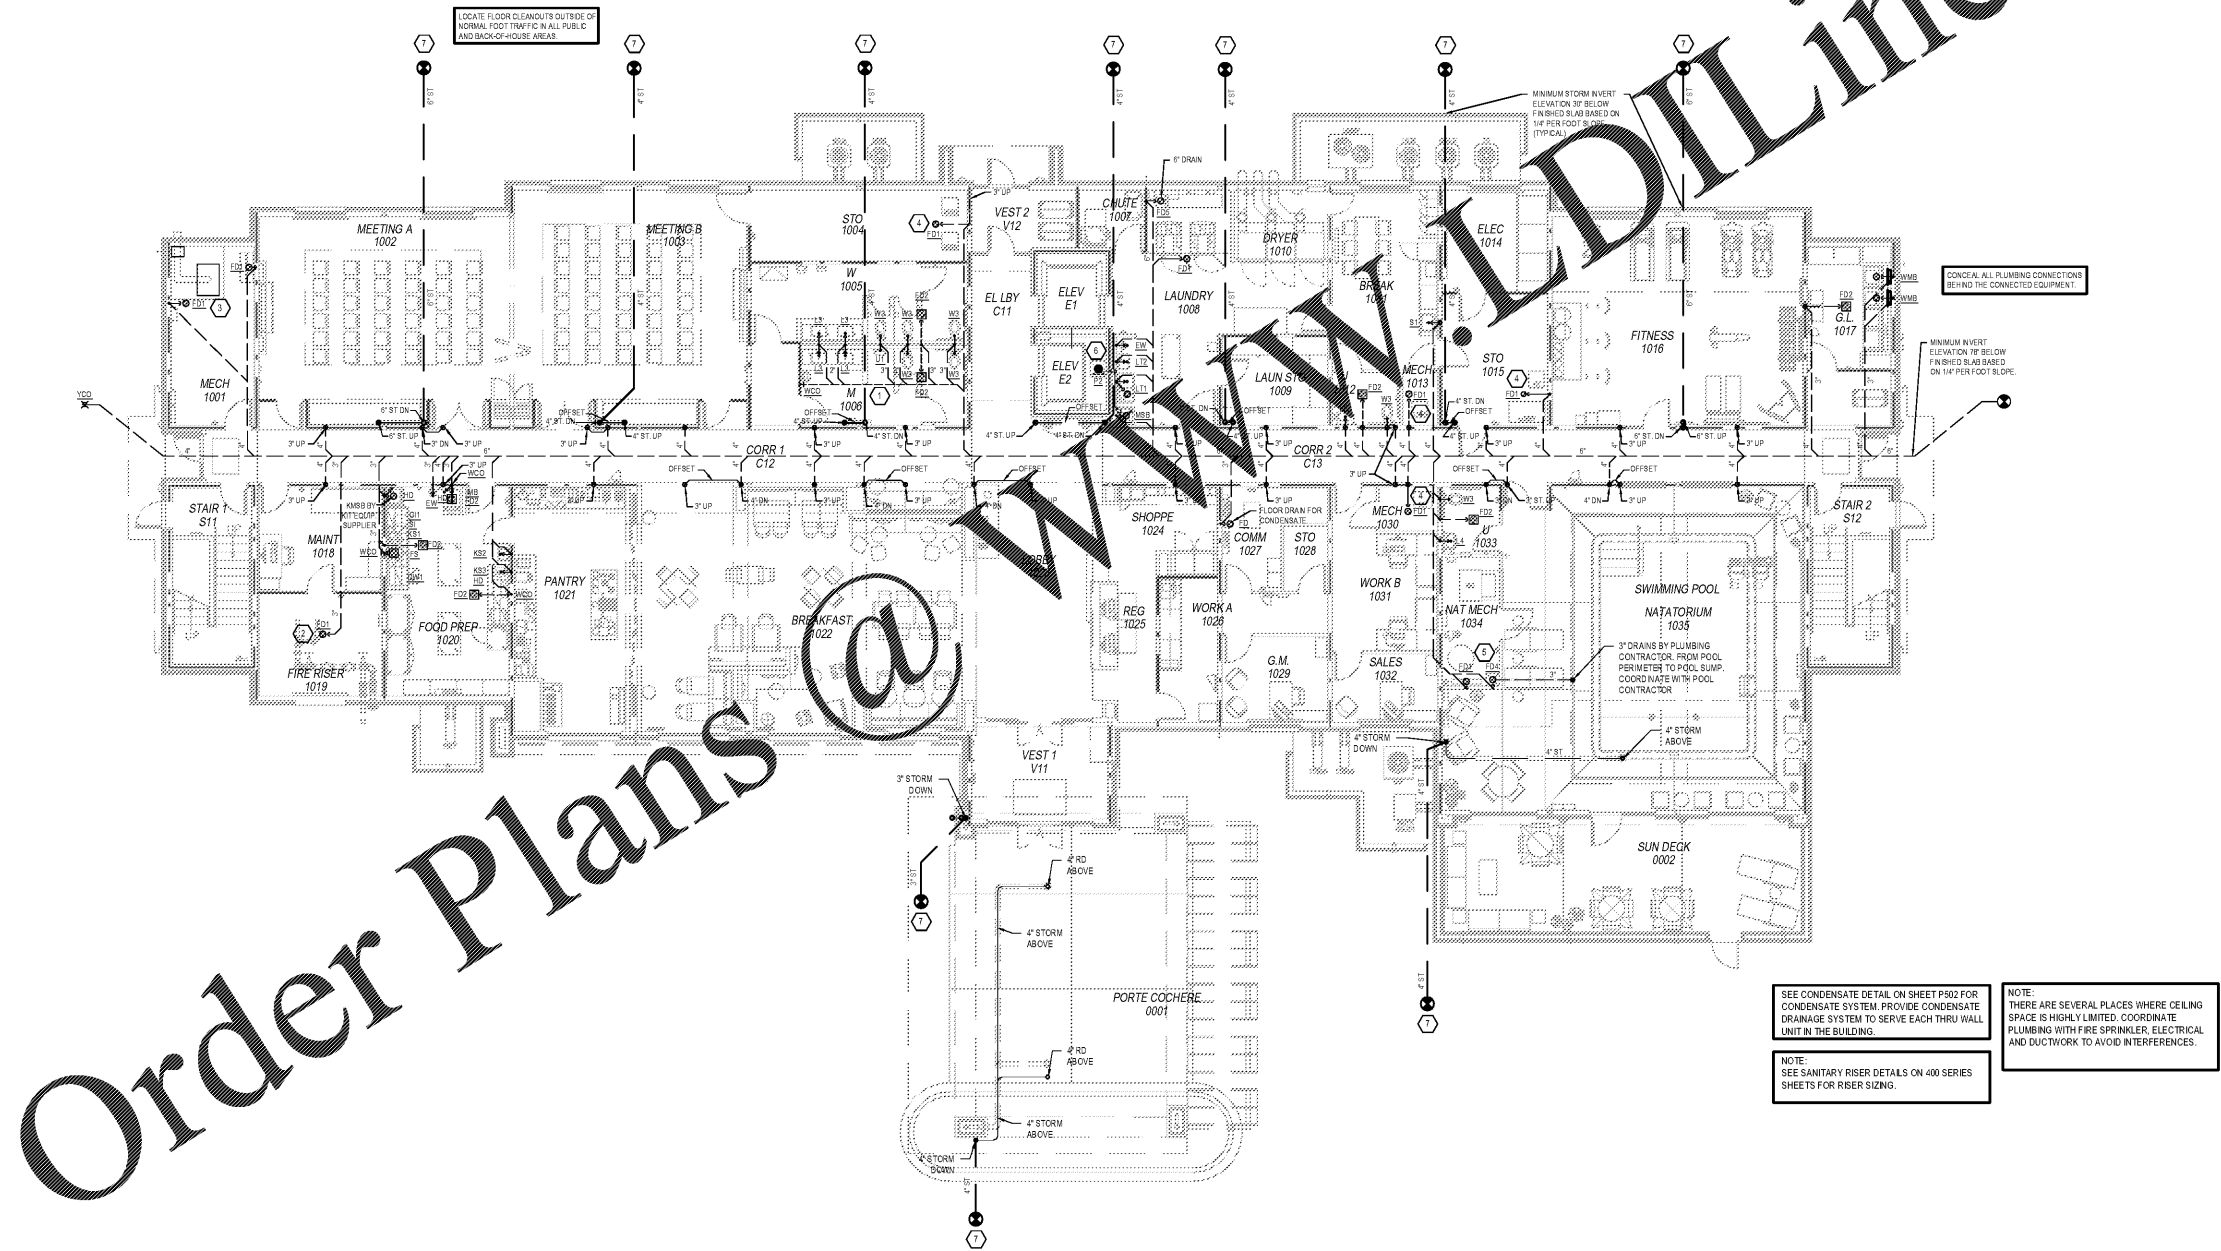

Order Plans @ WWW.DILine.com

SEE CONDENSATE DETAIL ON SHEET P102 FOR CONDENSATE SYSTEM. PROVIDE CONDENSATE DRAINAGE SYSTEM TO SERVE EACH THRU WALL UNIT IN THE BUILDING.

NOTE: THERE ARE SEVERAL PLACES WHERE CEILING SPACE IS HIGHLY LIMITED. COORDINATE PLUMBING WITH FIRE SPRINKLER, ELECTRICAL AND DUCTWORK TO AVOID INTERFERENCES.

NOTE: SEE SANITARY RISER DETAILS ON 400 SERIES SHEETS FOR RISER SIZING.


1 HOUR FIRE RATED PARTITION
2 HOUR FIRE RATED PARTITION

March Adam & Associates
310 Doolittle Ave.
Chattanooga, Tennessee 37404
P: (423) 998-6675
F: (423) 998-6675
www.marchadam.com

HAMPTON INN
NEW HOTEL
ASHLAND CITY, TENNESSEE
WWW.DAVIDRCARTER.NET
DAVID R. CARTER AND ASSOCIATES



ISSUE DATE: 05-30-19
REVISION LOG

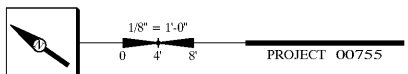

LEVEL 1 SANITARY PLAN P101