


**PLUMBING KEYED NOTES**  
 1 REFER TO 300 SERIES SHEETS FOR GUEST ROOM LARGE SCALE SANITARY PLANS.

SEE CONDENSATE DETAIL ON SHEET P502 FOR CONDENSATE SYSTEM. PROVIDE CONDENSATE DRAINAGE SYSTEM TO SERVE EACH THROUGH WALL UNIT IN THE BUILDING.

NOTE: SEE SANITARY RISER DETAIL ON 400 SERIES SHEETS FOR RISER SIZING.

SEE SOILWASER LINES INDICATE PIPING IN CEILING SPACE.

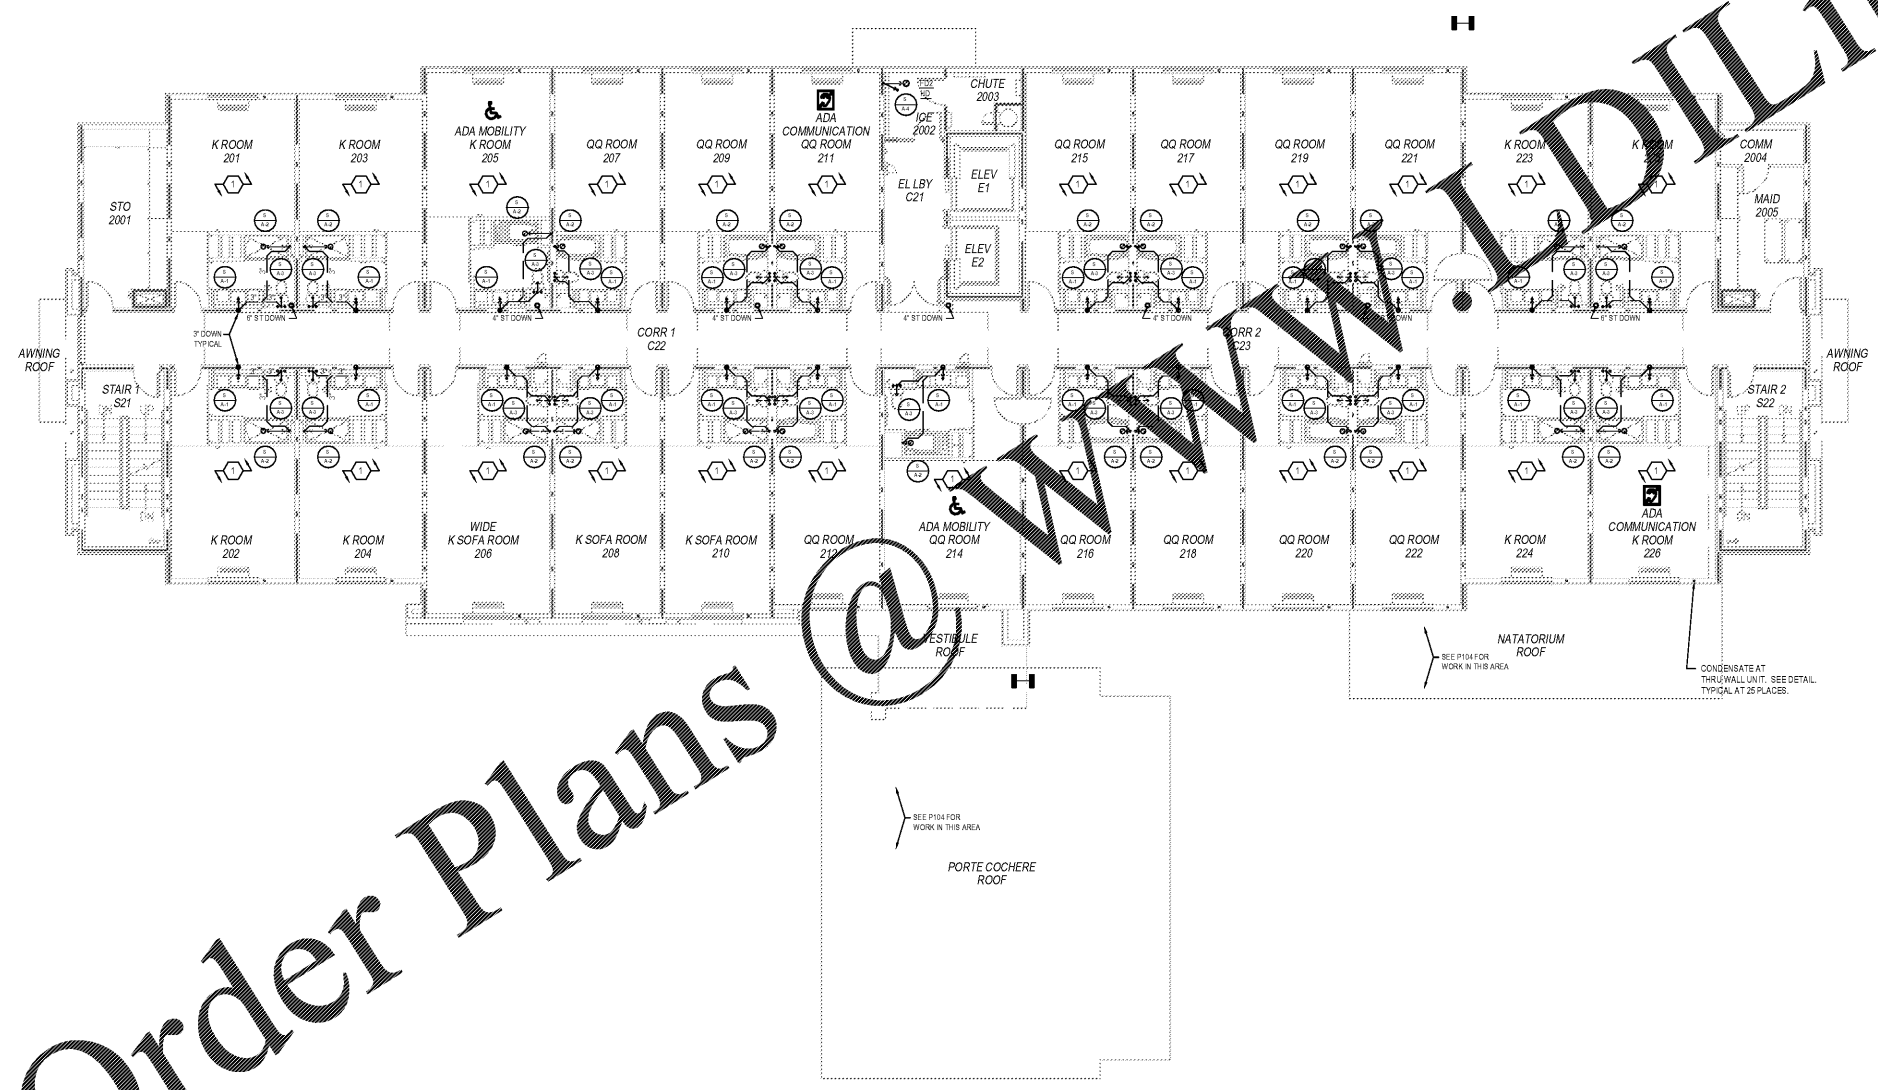


Order Plans @

HAMPTON INN  
 NEW HOTEL  
 ASHLAND CITY, TENNESSEE  
 WWW.DAVIDRCARTER.NET  
 DAVID R. CARTER AND ASSOCIATES



ISSUE DATE: 05-30-19  
 ▲ REVISION LOG

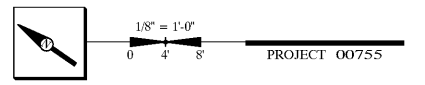

LEVEL 2 SANITARY PLANS P102