
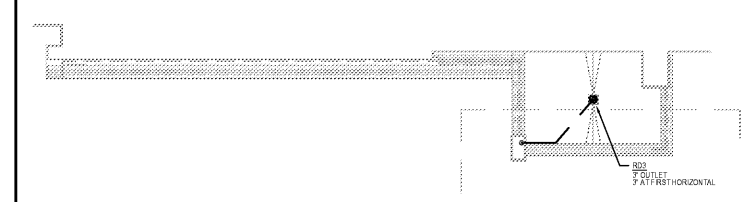



Order Plans @ WWW.LDILine.com

02 | HIGH PARAPET (ABOVE PORTE COCHERE)

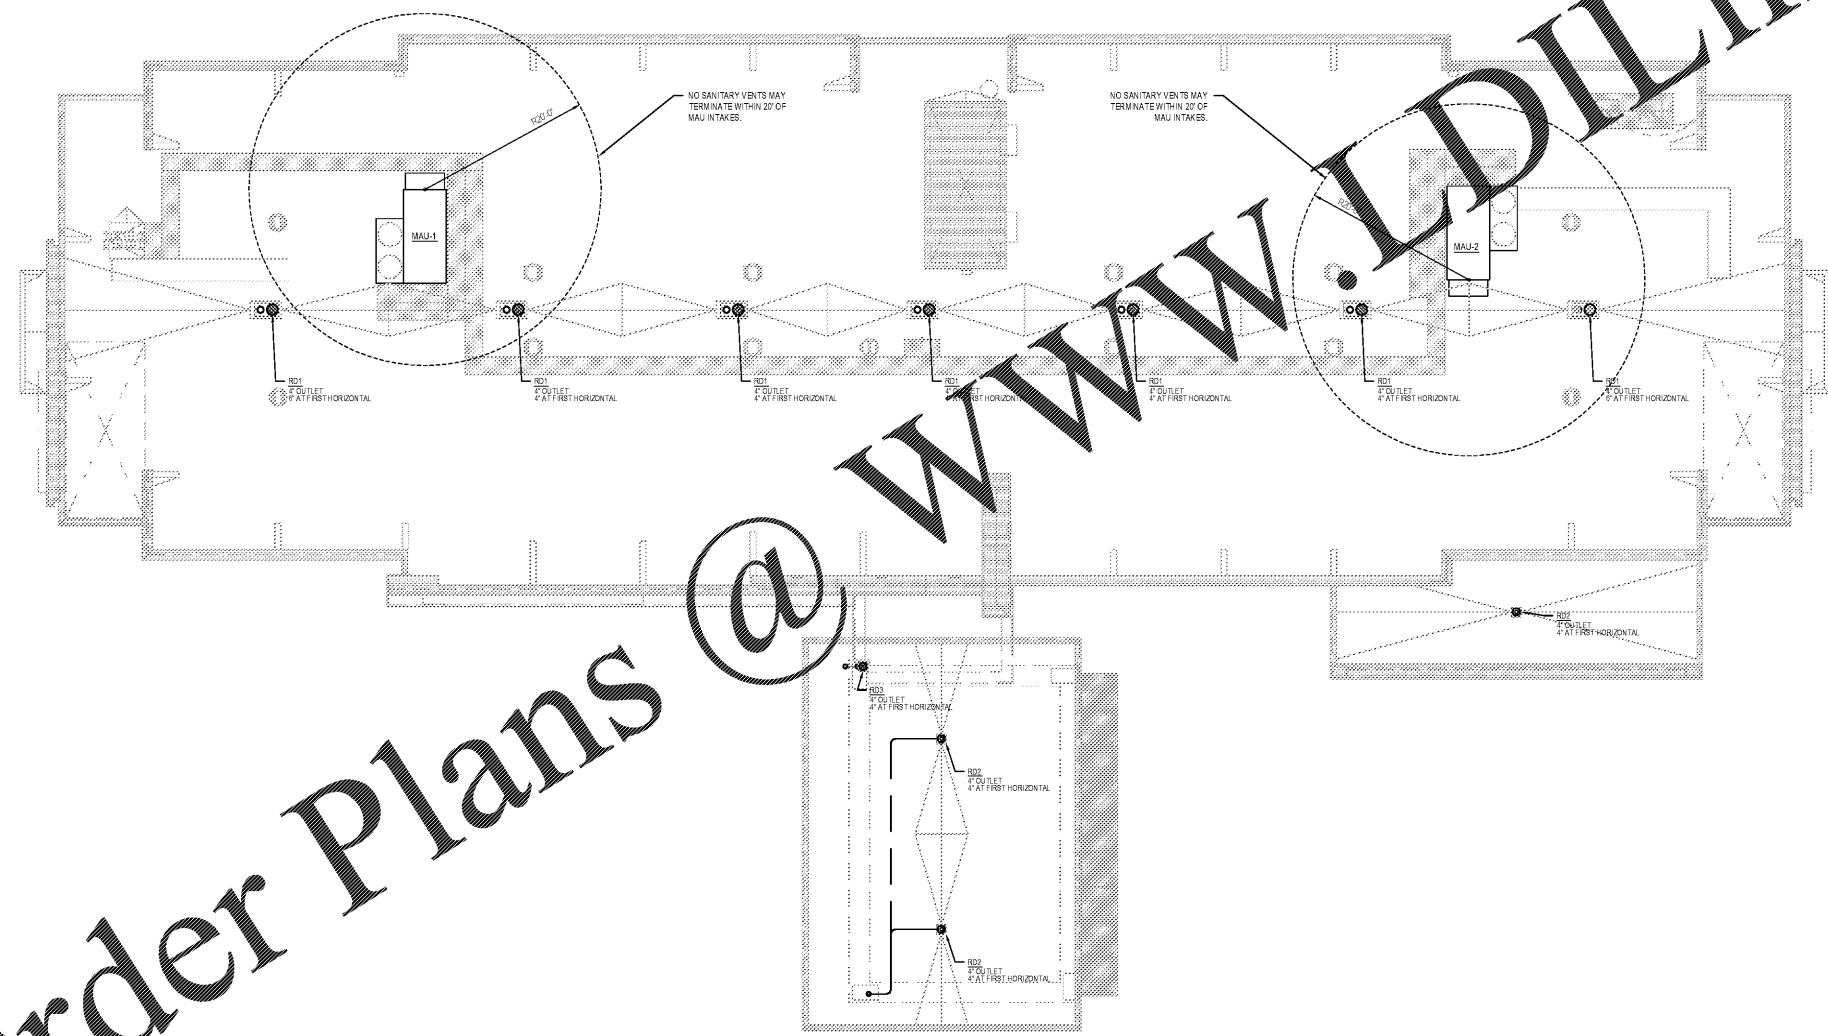

1 HOUR FIRE RATED PARTITION
2 HOUR FIRE RATED PARTITION
March Adam & Associates
310 Doolittle Ave. Chattanooga, Tennessee 37404 PH: (423) 998-6675 www.marchadam.com

HAMPTON INN
NEW HOTEL
ASHLAND CITY, TENNESSEE
WWW.DAVIDRCARTER.NET
DAVID R. CARTER AND ASSOCIATES

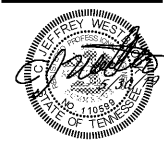

ISSUE DATE 05-30-19
▲ REVISION LOG



1/8" = 1'-0"



PROJECT 00755

ROOF DRAINAGE PLAN P104

01 | ROOF LEVEL