



PLUMBING KEYED NOTES
 REFER TO 300 SERIES SHEETS FOR GUESTROOM
 LARGE SCALE DOMESTIC WATER PLANS.

NOTE
 DOMESTIC WATER ON THIS FLOOR
 PROVIDED FROM PIPING IN THE CEILING
 OF LEVEL 3.

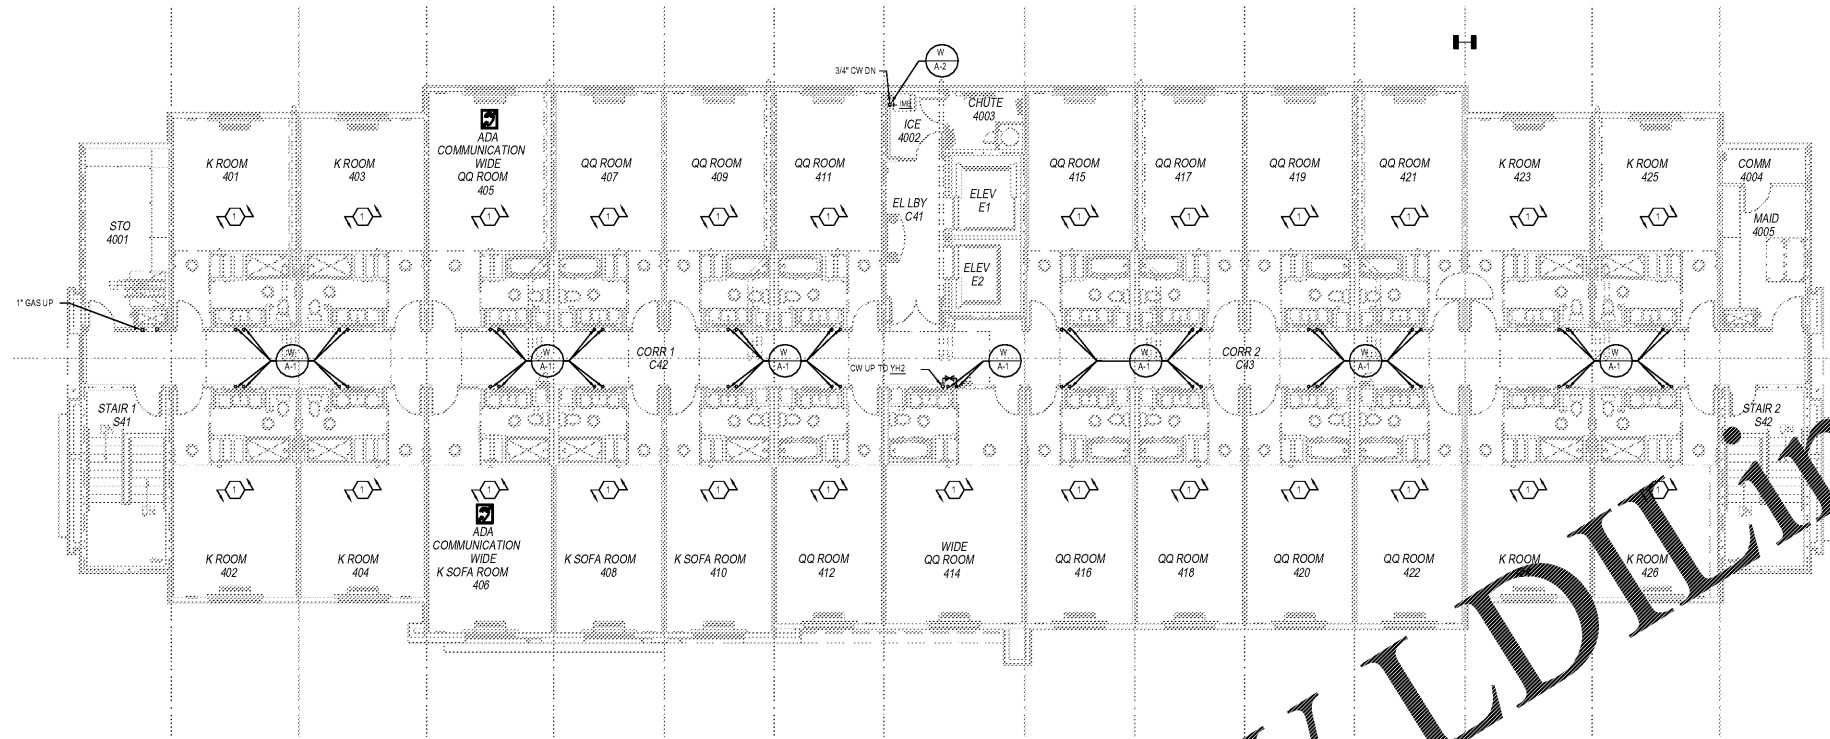

PLUMBING KEYED NOTES
 REFER TO 300 SERIES SHEETS FOR GUESTROOM
 LARGE SCALE DOMESTIC WATER PLANS.

NOTE
 PIPING ON THIS FLOOR SUPPLIES
 DOMESTIC WATER ON THIS FLOOR, LEVEL
 3 AND LEVEL 4.

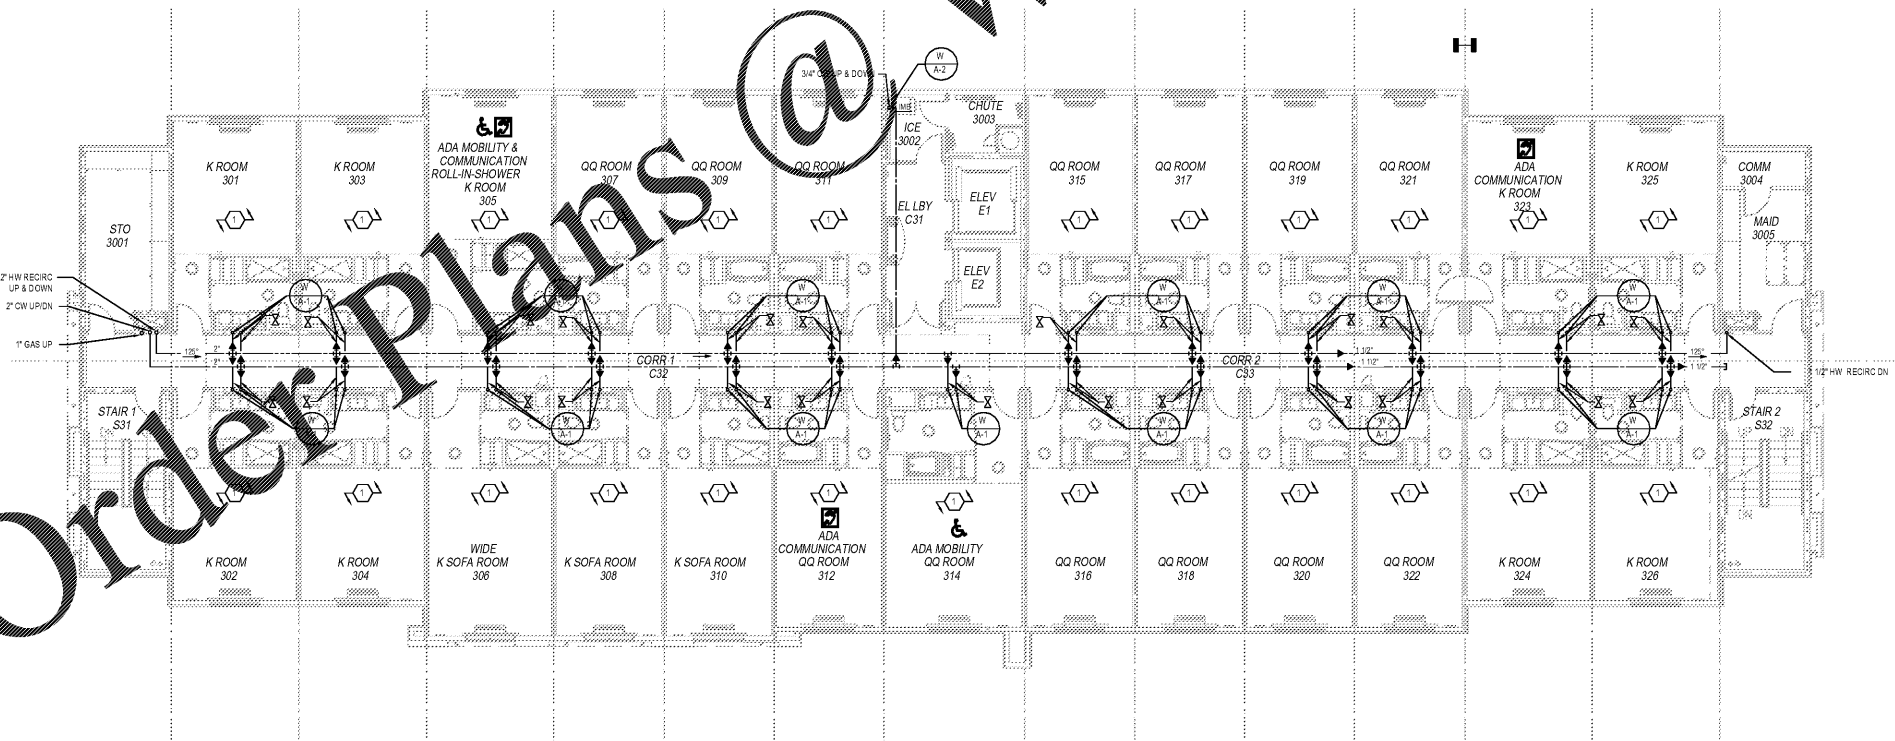

NOTE
 ALL DOMESTIC WATER AND GAS PIPING IN CORRIDOR TO BE RUN
 AS TIGHT AS POSSIBLE TO CORRIDOR WALL, WHILE PROVIDING
 ENOUGH ROOM FOR THE INSTALLATION OF SHUT OFF VALVES
 FOR ALL DOMESTIC WATER RISERS. PIPING IS SHOWN IN THE
 CENTRAL AREA OF THE CORRIDOR FOR CLARITY ONLY.
 COORDINATE LOCATION WITH OTHER TRADES. CONTRACTOR TO
 INSTALL SHUT-OFF VALVES TO BE NO MORE THAN 18" ABOVE
 FINISHED CEILING UNLESS OTHERWISE NOTED.

02 | LEVEL 4

01 | LEVEL 3


Order Plans @ www.LDILine.com

1 HOUR FIRE RATED PARTITION
 2 HOUR FIRE RATED PARTITION
March Adam & Associates
 310 Doolittle Ave.
 Chattanooga, Tennessee 37404
 P: (423) 998-6675
 F: (423) 998-6675
 www.marchadam.com

HAMPTON INN
 NEW HOTEL
 ASHLAND CITY, TENNESSEE
 WWW.DAVIDRCARTER.NET
DAVID R. CARTER AND ASSOCIATES



ISSUE DATE: 05-30-19
 REVISION LOG

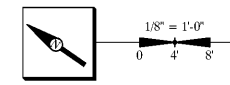

LEVEL 3 AND 4 DOMESTIC WATER & GAS PLAN P203