




STARBUCKS COFFEE COMPANY
2401 UTAH AVENUE SOUTH
SEATTLE, WASHINGTON 98134
(206) 318-1575

THESE DRAWINGS AND SPECIFICATIONS ARE CONFIDENTIAL AND SHALL REMAIN THE SOLE PROPERTY OF STARBUCKS CORPORATION, WHICH IS THE OWNER OF THE COPYRIGHT IN THIS WORK. THEY SHALL NOT BE REPRODUCED IN WHOLE OR IN PART, SHARED WITH THIRD PARTIES OR USED IN ANY MANNER ON OTHER PROJECTS OR EXTENSIONS TO THIS PROJECT WITHOUT THE PRIOR WRITTEN CONSENT OF STARBUCKS CORPORATION. THESE DRAWINGS AND SPECIFICATIONS ARE INTENDED TO EXPRESS DESIGN INTENT FOR A PROTOTYPICAL STARBUCKS STORE (WHICH IS SUBJECT TO CHANGE AT ANY TIME) AND DO NOT REFLECT ACTUAL SITE CONDITIONS. NEITHER PARTY SHALL HAVE ANY OBLIGATION NOR LIABILITY TO THE OTHER (EXCEPT AS STATED ABOVE) UNTIL A WRITTEN AGREEMENT IS FULLY EXECUTED BY BOTH PARTIES.

STARBUCKS TEMPLATE VERSION (2018.10.16)

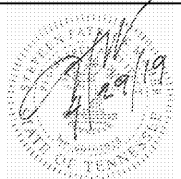

PROJECT NAME:
CUSICK & ALCOA

PROJECT ADDRESS:
121 CUSICK ROAD
ALCOA, TN 37701
BLOUNT COUNTY


STORE #: 11293
PROJECT #: 36099-035
ISSUE DATE: 04.26.19
DESIGN MANAGER: L. MACEDA
LEED AP: N/A
PRODUCTION DESIGNER: C. POBST
CHECKED BY: MJM

REV	DATE	BY	DESCRIPTION


SHEET TITLE:
ENLARGED BAR PLANS

SCALE: AS SHOWN

SHEET NUMBER:
1402

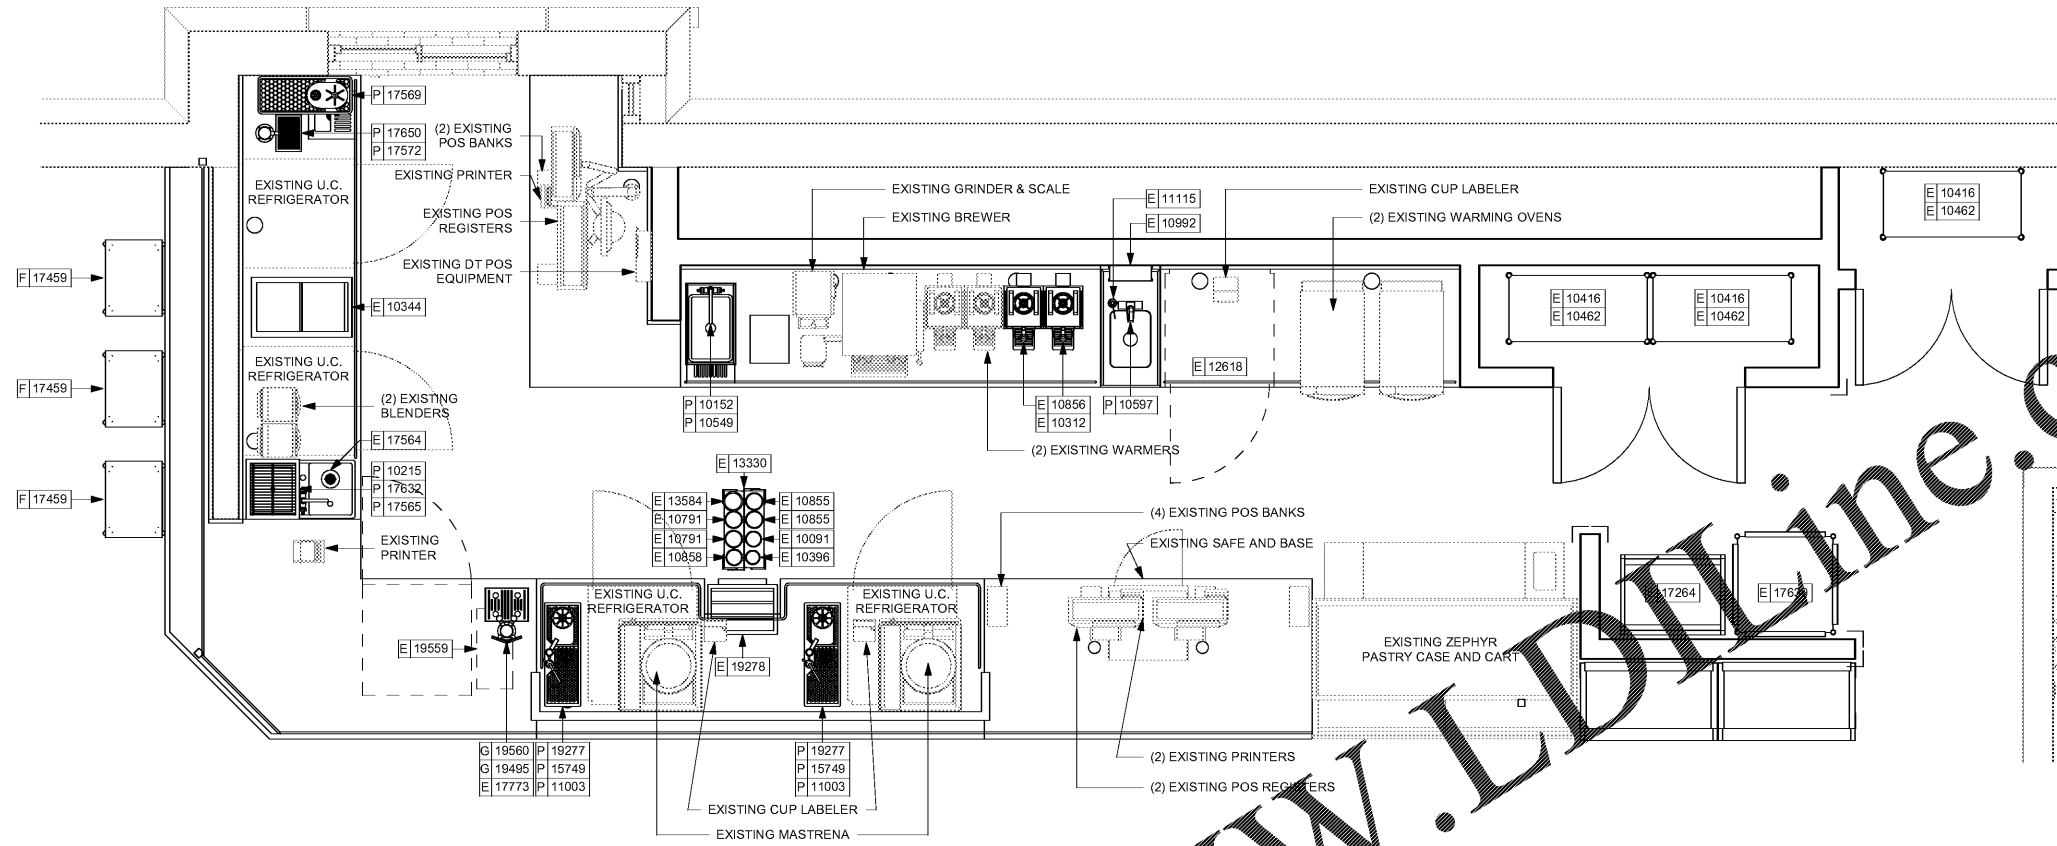

1 ENLARGED BAR PLAN - FF AND E
Scale: 1/2" = 1'-0"

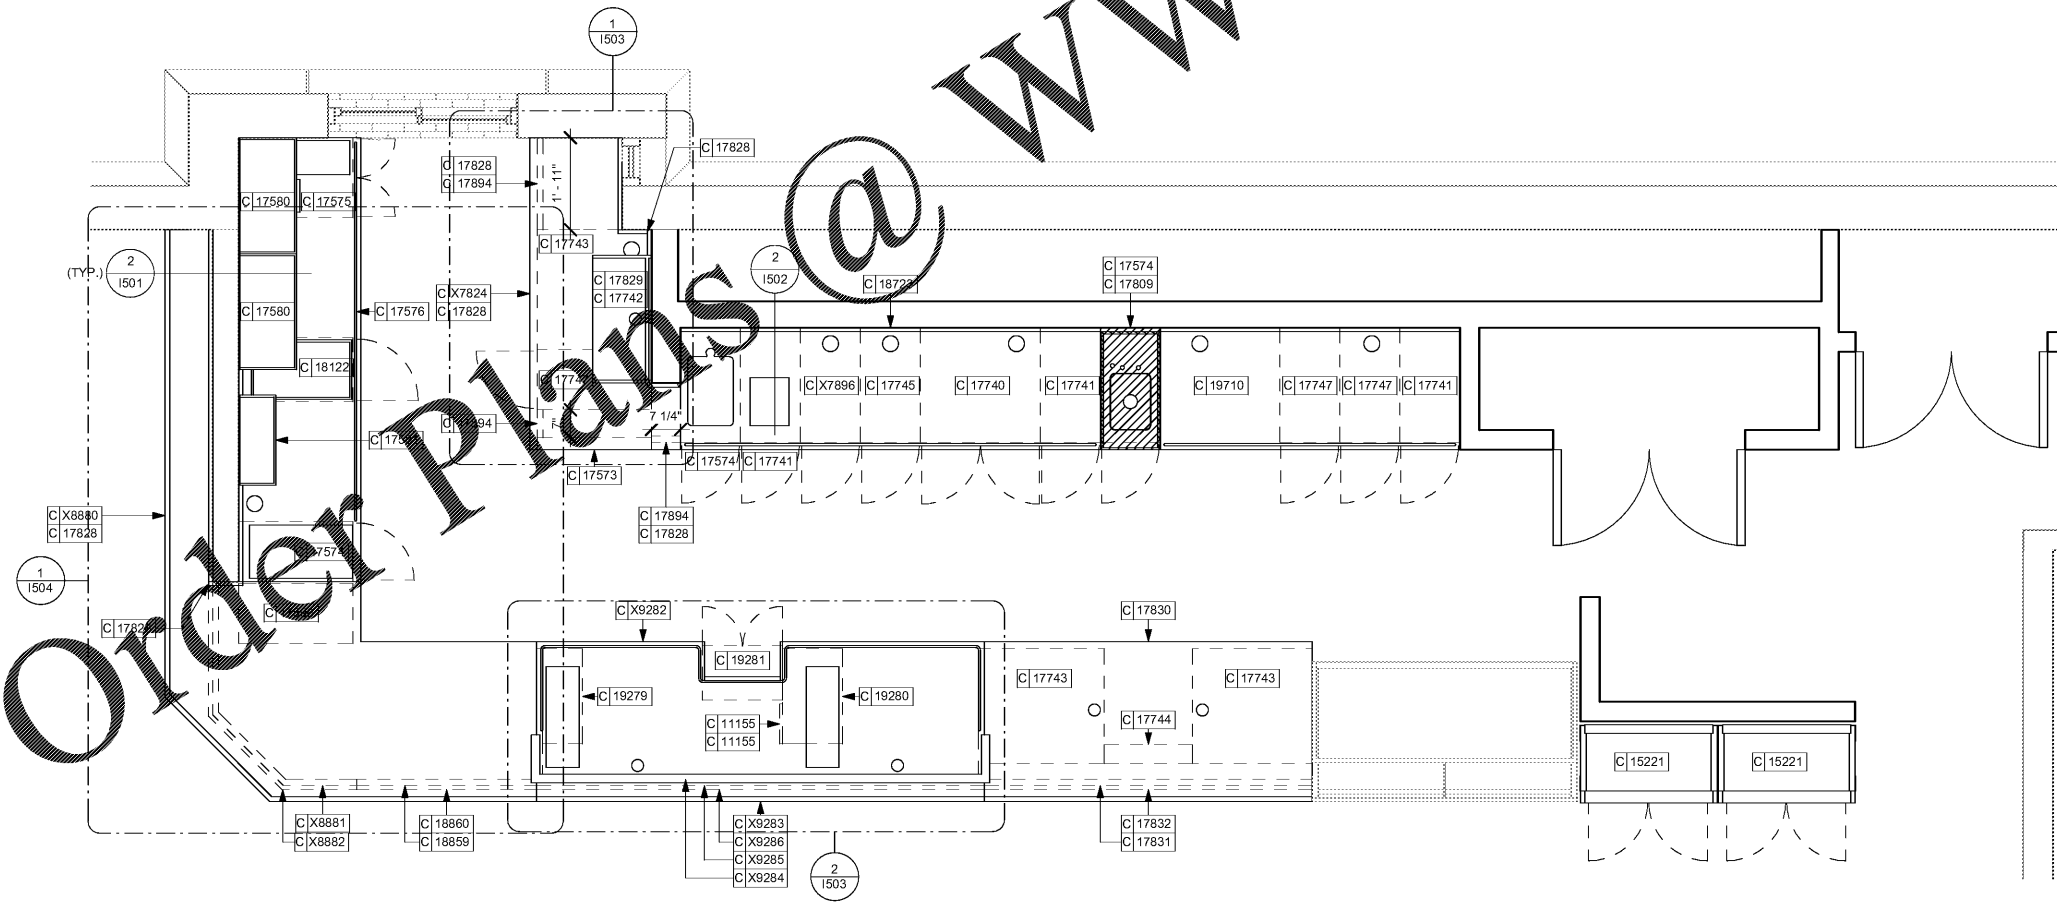

2 ENLARGED BAR PLAN - CASEWORK
Scale: 1/2" = 1'-0"



2:19:29 PM 4/26/2019 2:47:54 PM Z:\projects\starbucks\1859- Starbucks Coffee Company-Alcoa- TN-Reno-Cusick & Alcoa\Drawings\11503_TN_Cusick & Alcoa_Revit Model.rvt

Watermark: WWW.LDOnline.com

Watermark: Order Plans @