

PHILLIPS  
architects + engineers

770.394.1616

CONSULTANT

SCALE

ISSUE & REVISION RECORD

#	DATE	DESCRIPTION
05/30/2019	PERMIT SUBMITTAL	

TENANT

PROJECT

# THE PROMENADE

D'BERVILLE, MS.

CLIENT

CBL PROPERTIES

CBL PROPERTIES  
5165 Peachtree Dunwoody Rd., Suite 400, Atlanta, GA 30328  
404.252.1100 • 1100 Peachtree Dunwoody Rd., Suite 400, Atlanta, GA 30328

PHILLIPS JOB NUMBER 1925401

ISSUE DATE 05/30/2019

DRAWN BY/CHECKED BY MT/GC



DRAWING TITLE

SECTIONS


SHEET NUMBER

# A-5.1


THE PALISADES  
5901 PEACHTREE DUNWOODY RD.  
BUILDING A, SUITE 400  
ATLANTA, GEORGIA 30328

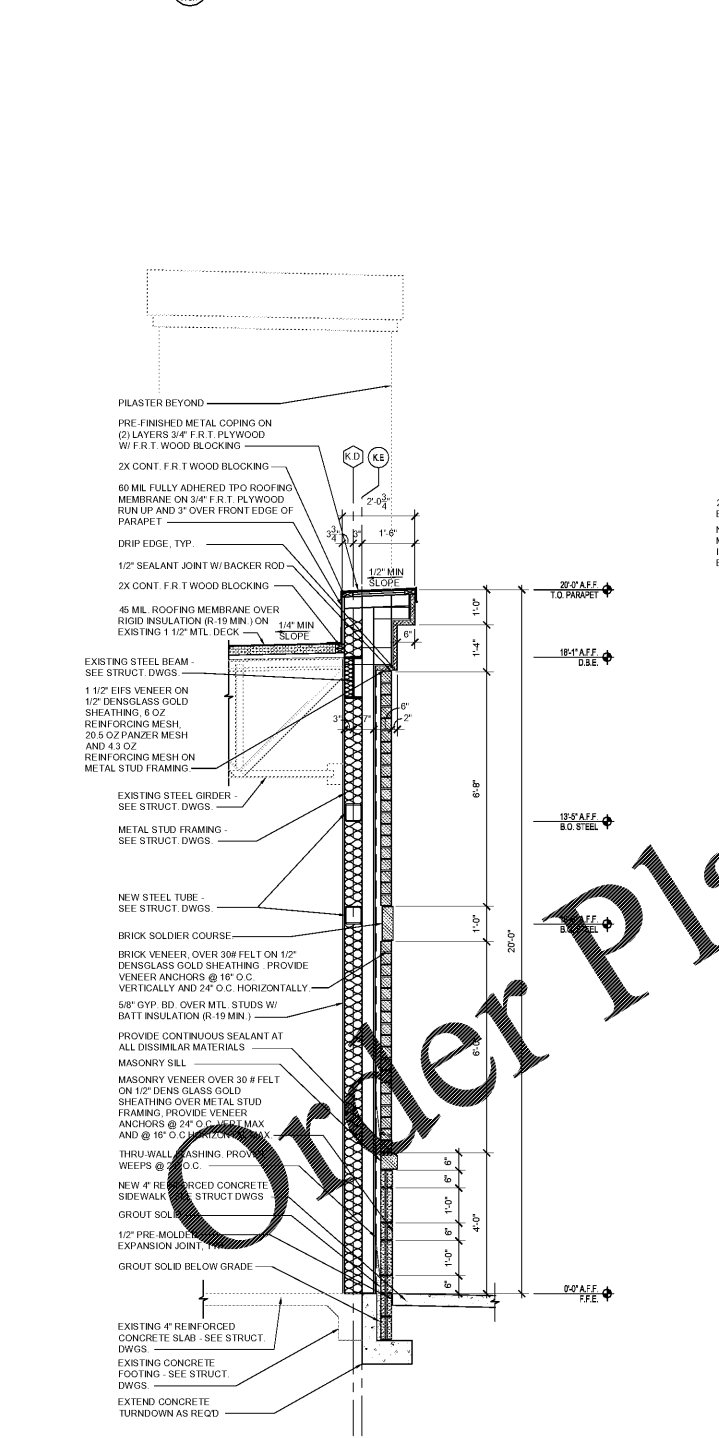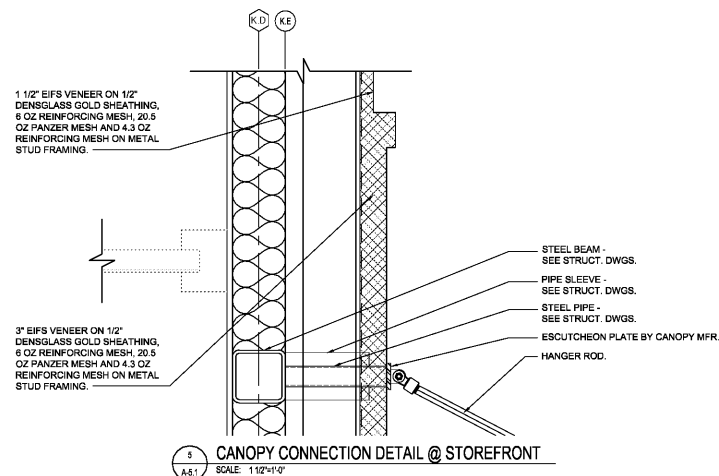

3 SECTION  
SCALE: 1/2"=1'-0"

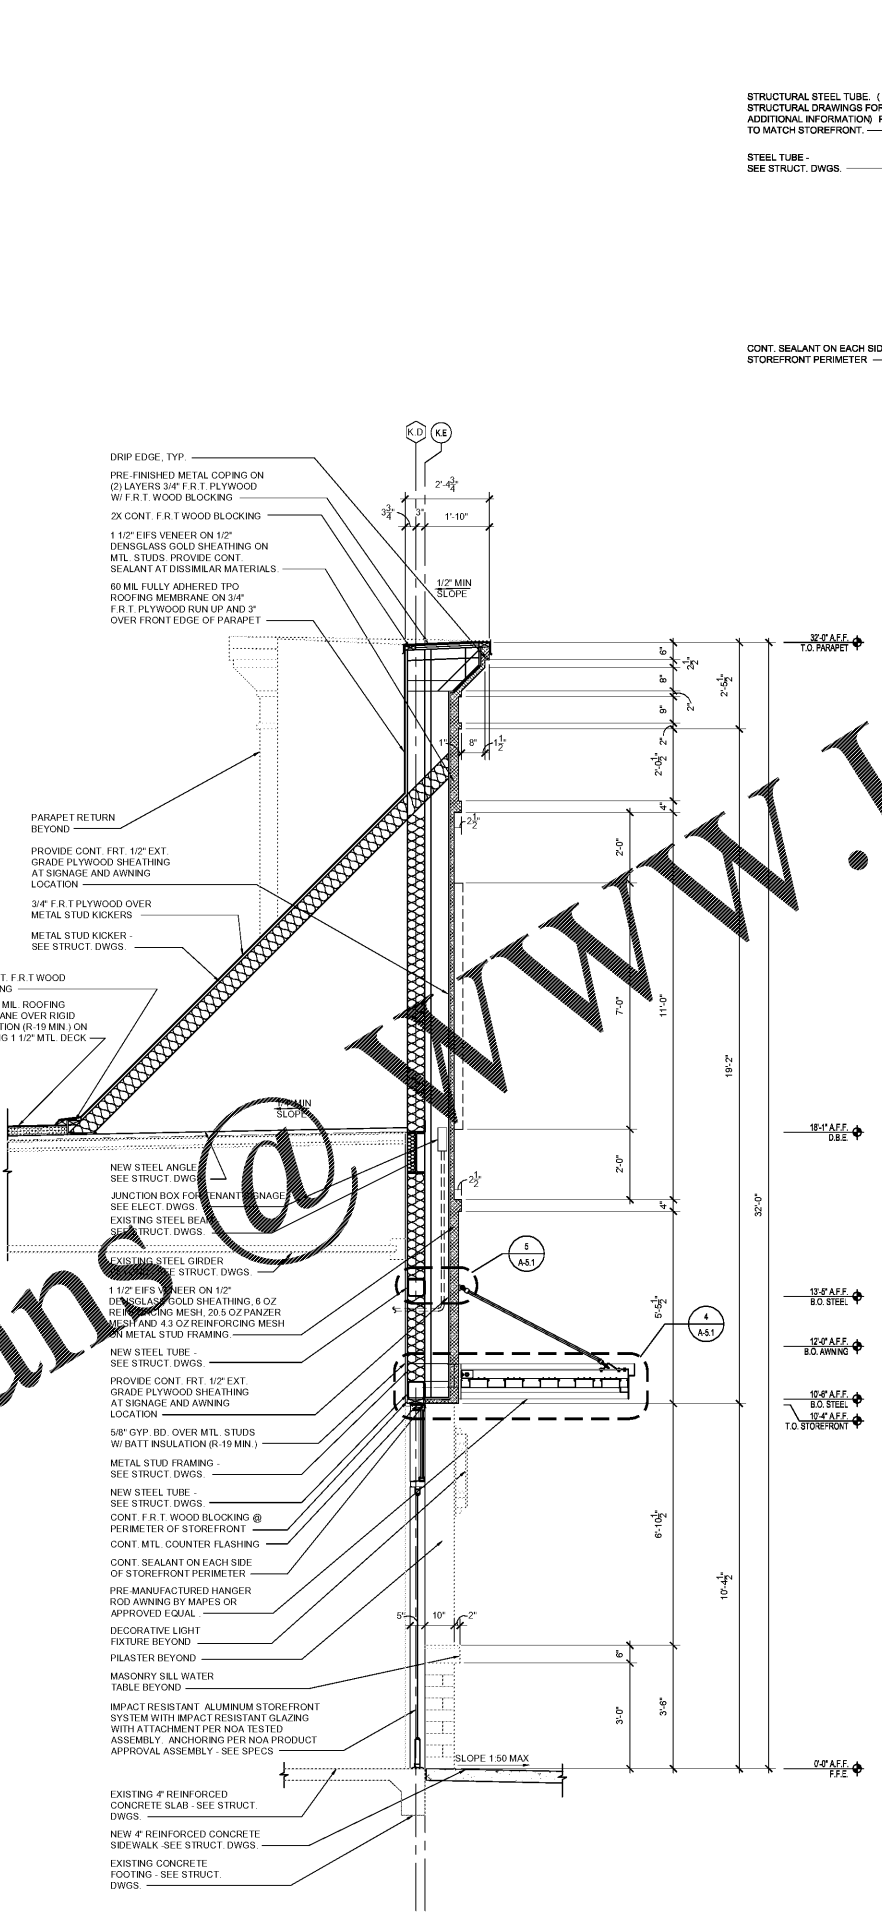

2 SECTION  
SCALE: 1/2"=1'-0"

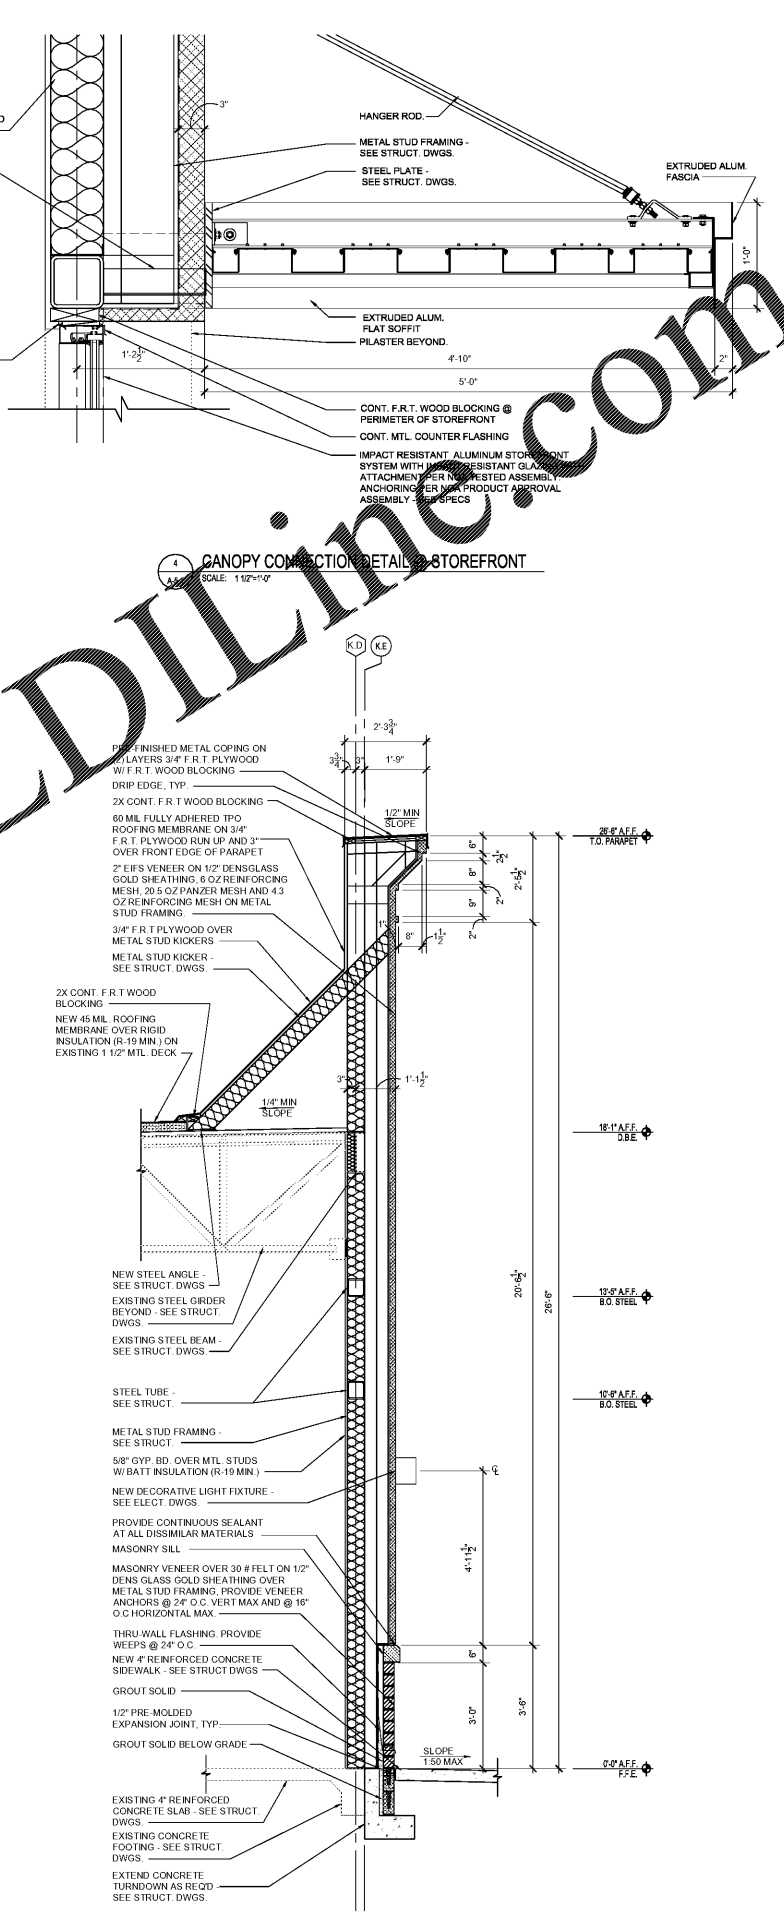

1 SECTION  
SCALE: 1/2"=1'-0"

Order Plans @ WWW.LDILLING.COM