

**PHILLIPS**  
architects + engineers

770.394.1616

CONSULTANT \_\_\_\_\_

SEAL \_\_\_\_\_

ISSUE & REVISION RECORD \_\_\_\_\_

#	DATE	DESCRIPTION
1	05/30/2019	PERMIT SUBMITTAL

This document is the property of Phillips Architects, PC and is intended as an instrument of service and is not to be used for any other project without the prior written consent of Phillips Architects, PC.

TENANT \_\_\_\_\_

PROJECT \_\_\_\_\_

**THE PROMENADE**

D'IBERVILLE, MS.

CLIENT \_\_\_\_\_

**CBL**  
CBL PROPERTIES  
CBL Properties, LLC is an Equal Opportunity Employer. All rights reserved. © 2019 CBL Properties, LLC. All rights reserved.

PHILLIPS JOB NUMBER \_\_\_\_\_ 1925401

ISSUE DATE \_\_\_\_\_ 05/30/2019

DRAWN BY/CHECKED BY \_\_\_\_\_ MT/GC


DRAWING TITLE \_\_\_\_\_

**BUILDING SECTION**


SHEET NUMBER \_\_\_\_\_

**A-5.3**

THE PALISADES  
5901 PEACHTREE DUNWOODY RD.  
BUILDING A, SUITE 450  
ATLANTA, GEORGIA 30328

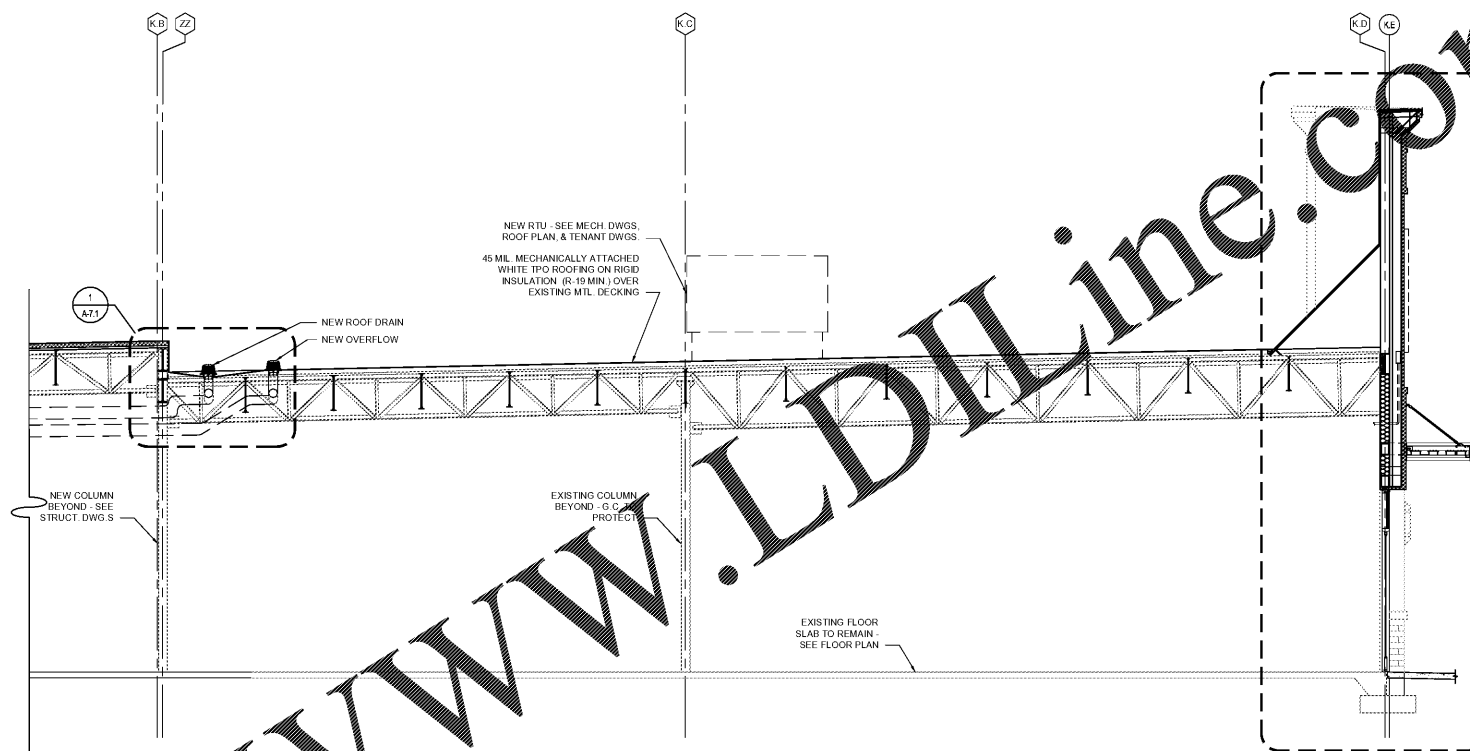

**1 BUILDING SECTION**  
SCALE: 1/8"=1'-0"

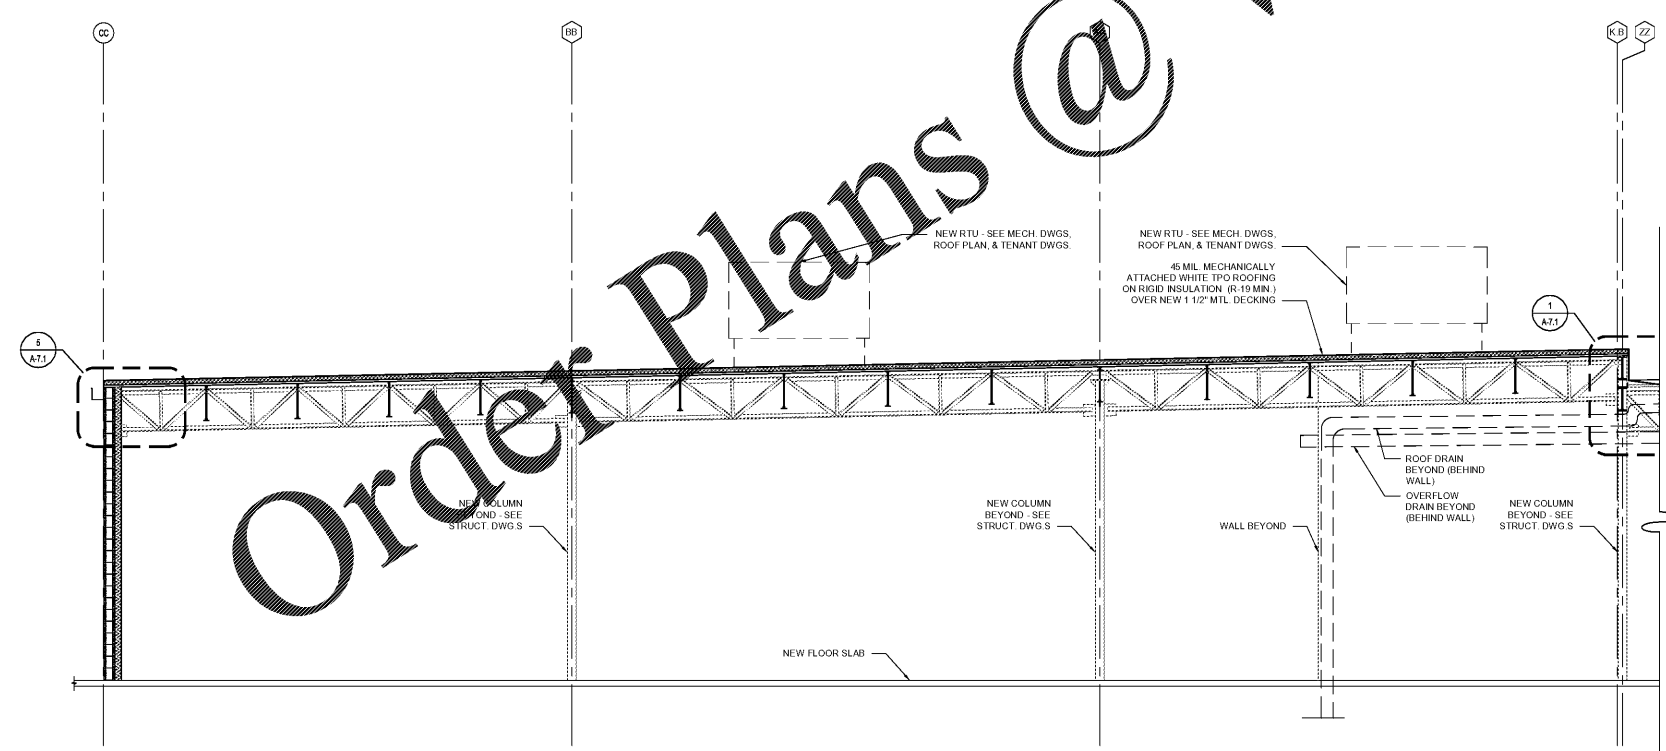

**2 BUILDING SECTION**  
SCALE: 1/8"=1'-0"

Order Plans @ www.LDILine.com