




HOME 2 SUITES BELMONT

HAWLEY AVE
BELMONT, NC 28012

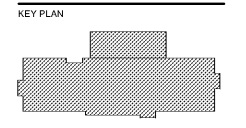


Revisions		
#	Date	Description

Project Number: 18021
Issued for: CONSTRUCTION
Issue Date: 2019-06-07

DRAWING TITLE
COLUMN GRID LAYOUT

SHEET NUMBER
A.000

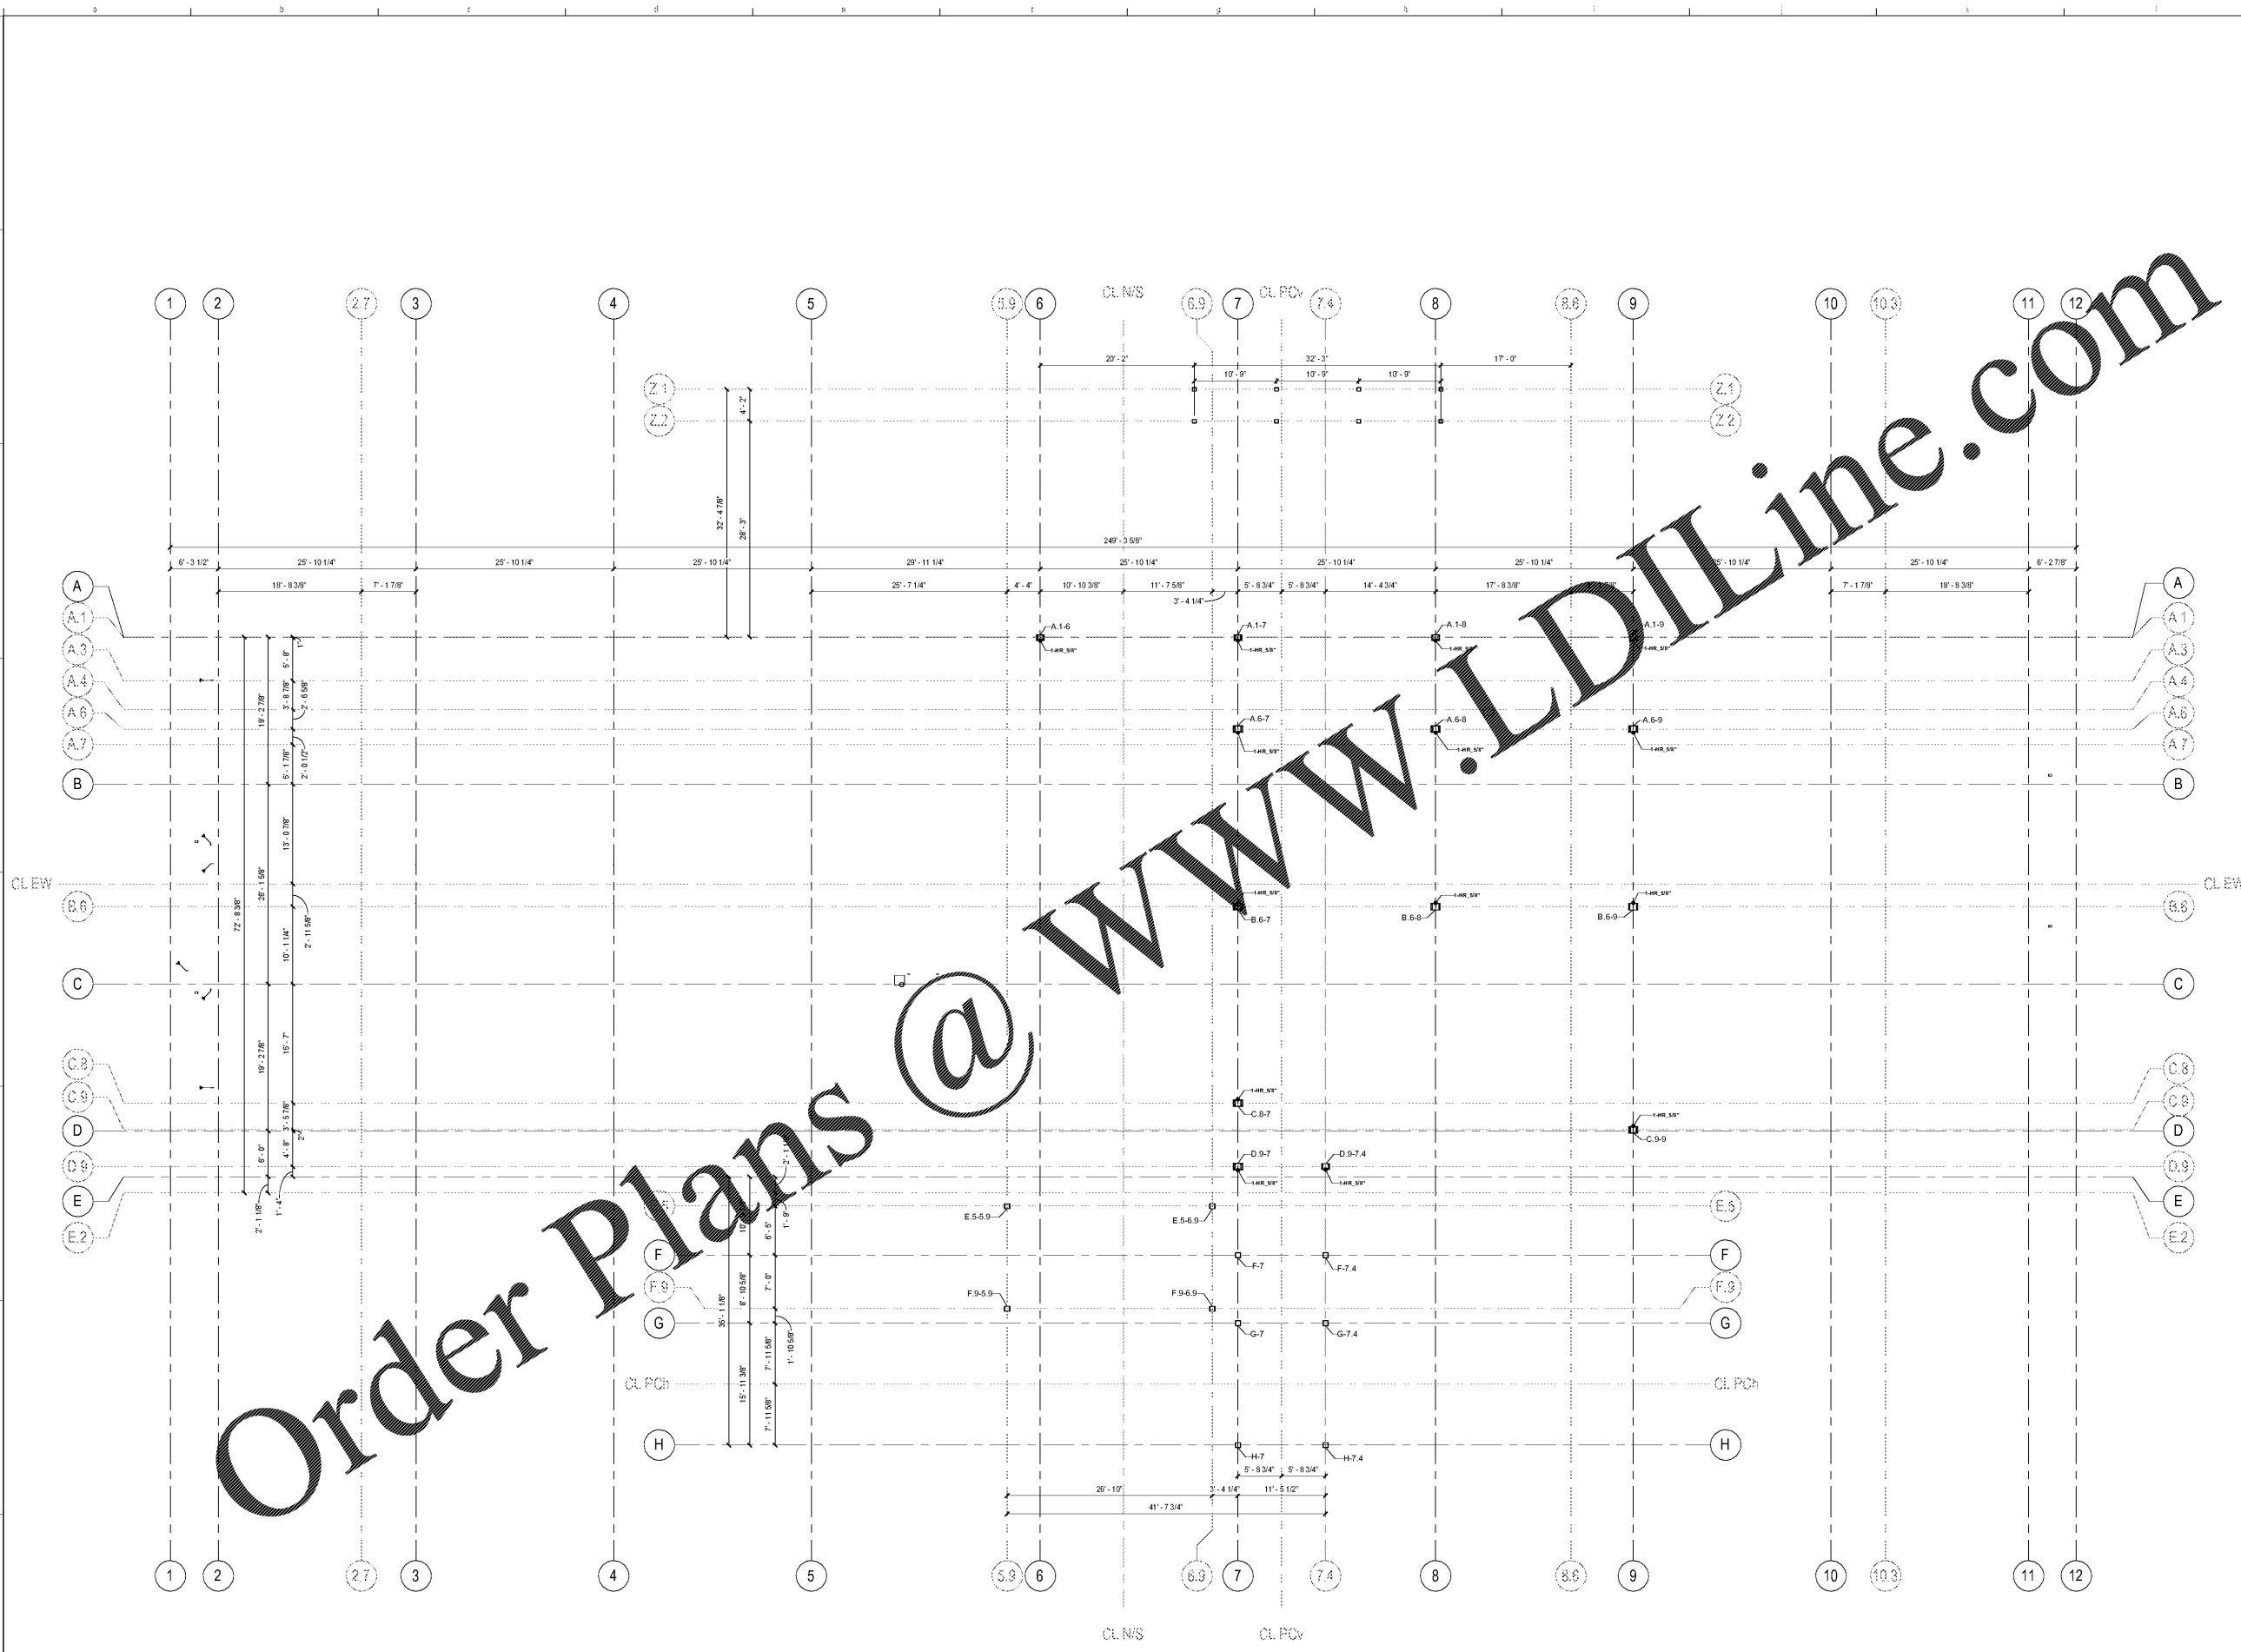

1 COLUMN GRID LAYOUT
SCALE: 1/8" = 1'-0"