




HOME 2 SUITES BELMONT

HAWLEY AVE
BELMONT, NC 28012

KEY PLAN

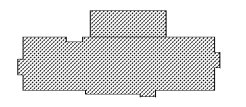


Revisions		
#	Date	Description

Project Number: 18021
Issued for: CONSTRUCTION
Issue Date: 2019-06-07

DRAWING TITLE
EDGE OF SLAB PLAN

SHEET NUMBER
A.001

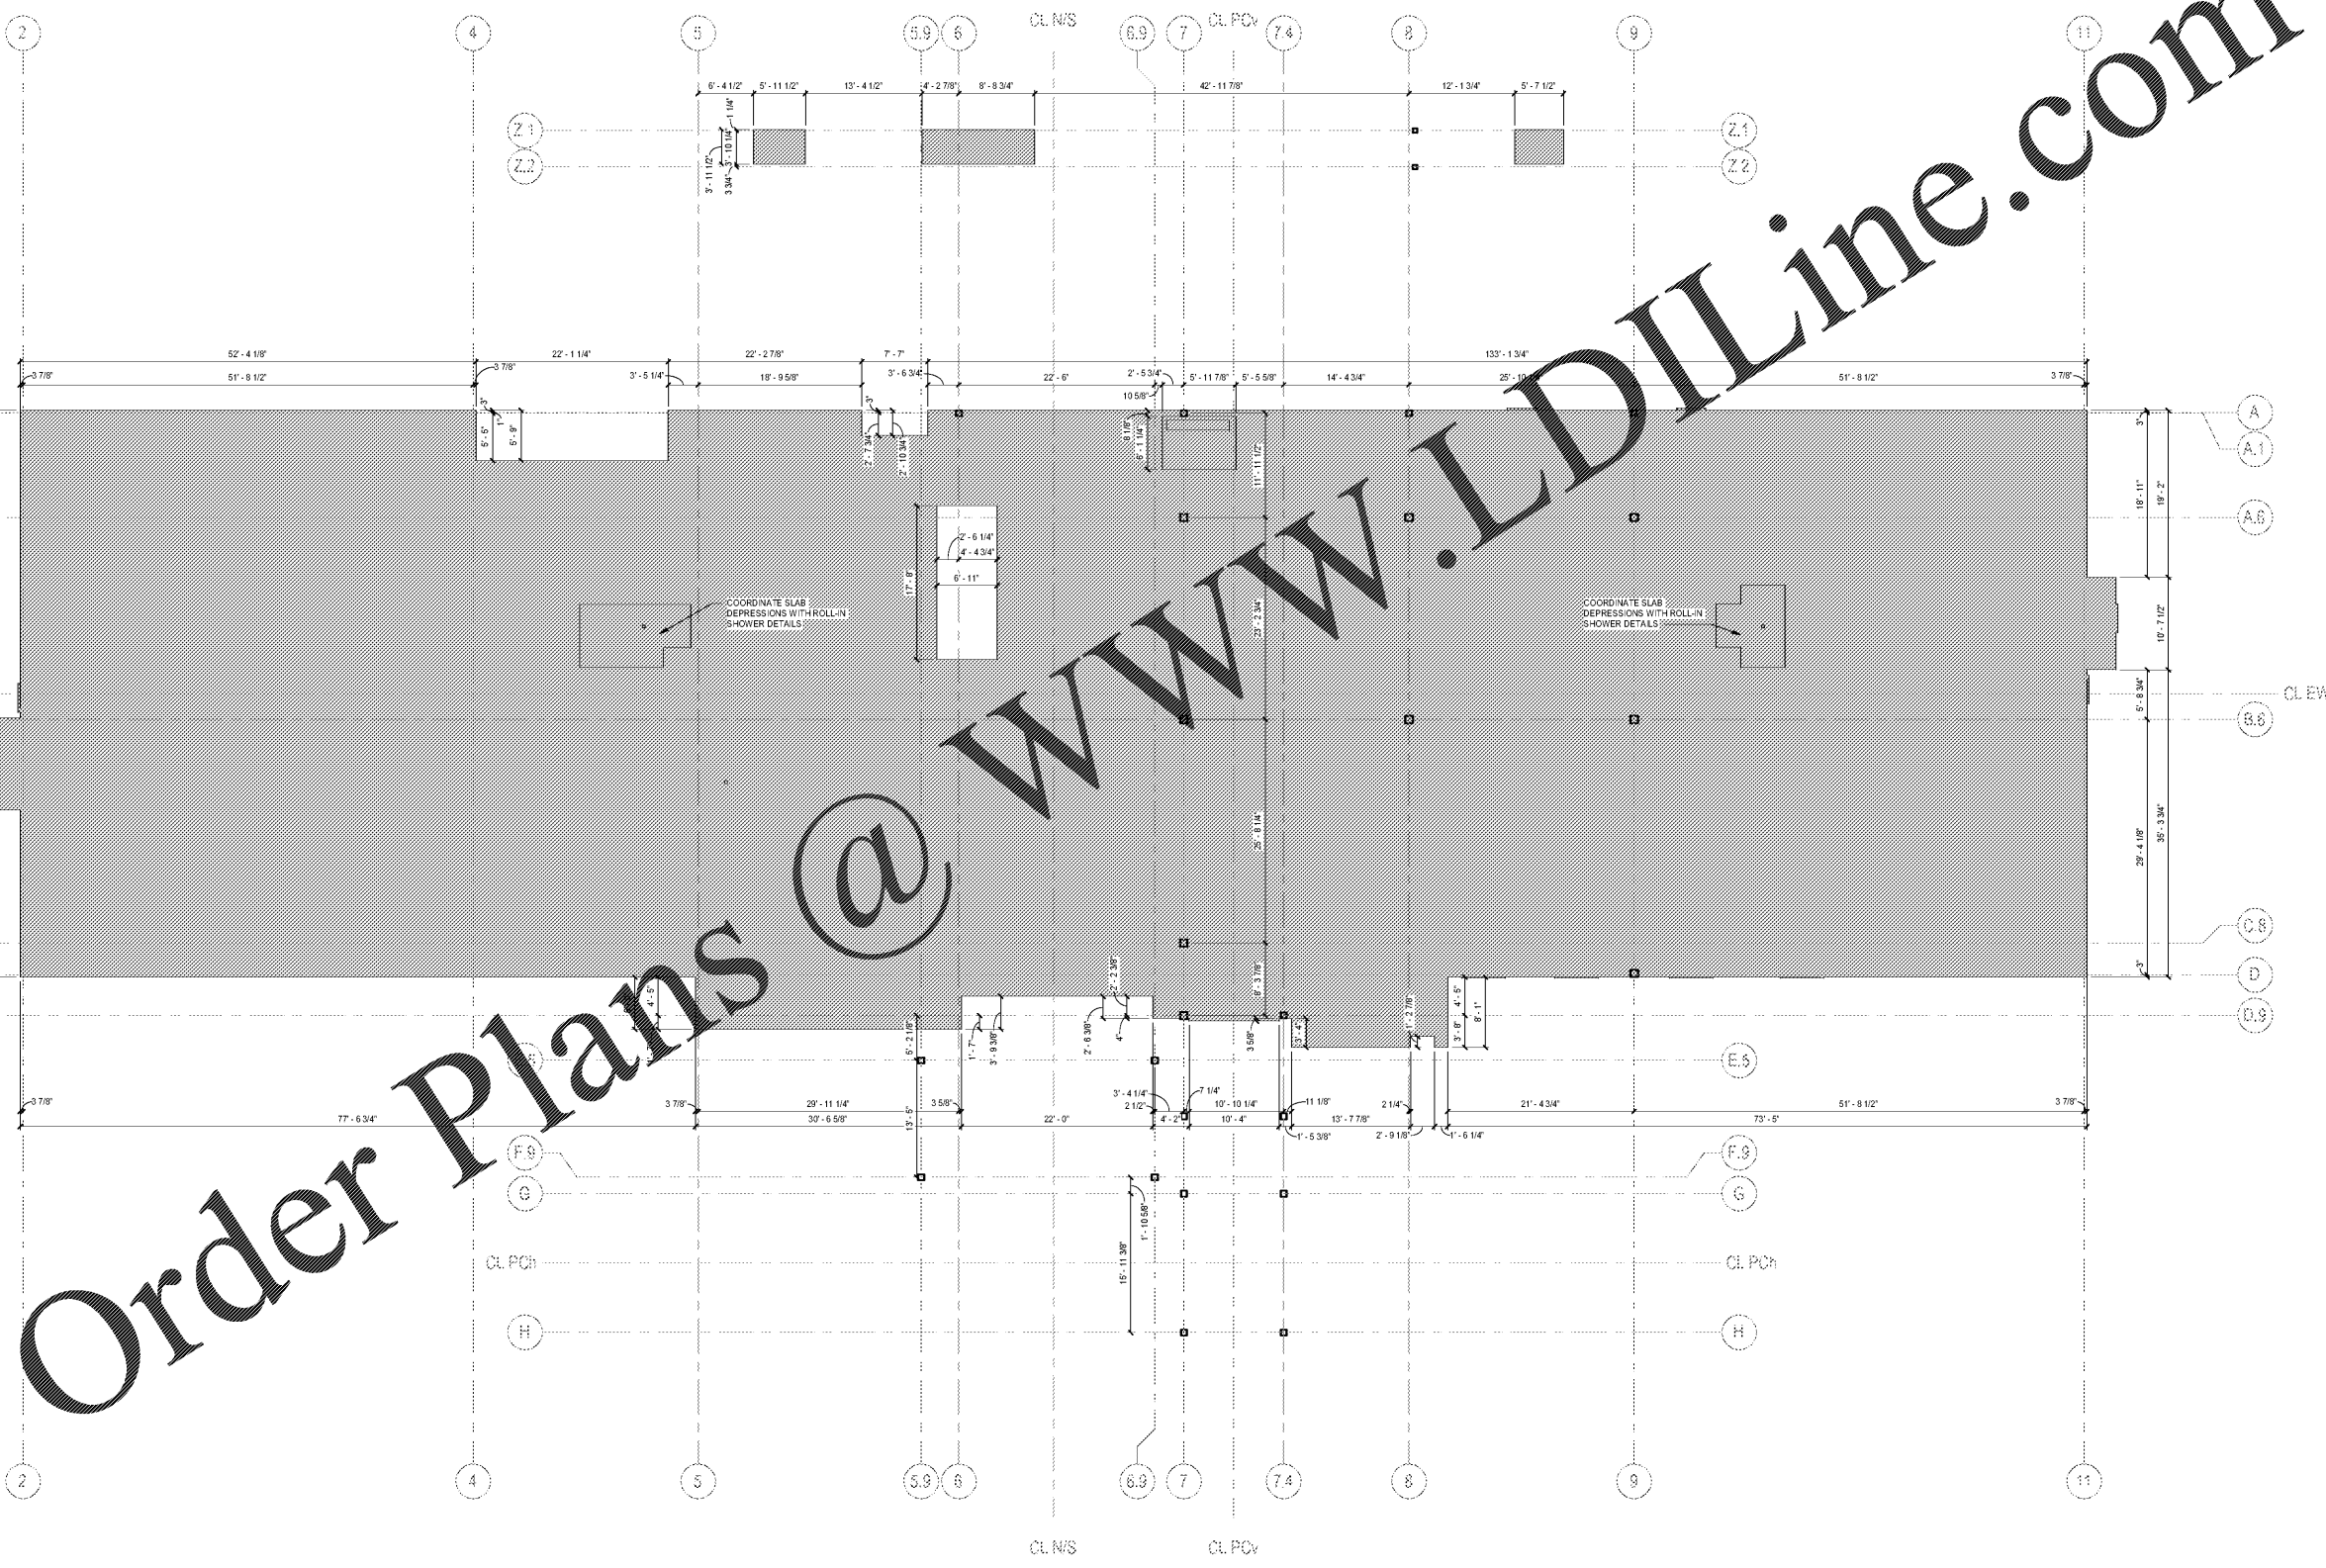

1 1ST FIN-FLR- EDGE OF SLAB
SCALE: 1/8" = 1'-0"