




**HOME 2 SUITES BELMONT**

HAWLEY AVE  
BELMONT, NC 28012

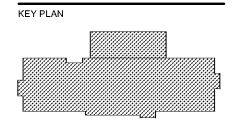


Revisions		
#	Date	Description


Project Number: 18021  
Issued for: CONSTRUCTION  
Issue Date: 2019-06-07

DRAWING TITLE  
**BUILDING SECTIONS**


SHEET NUMBER  
**A.401**

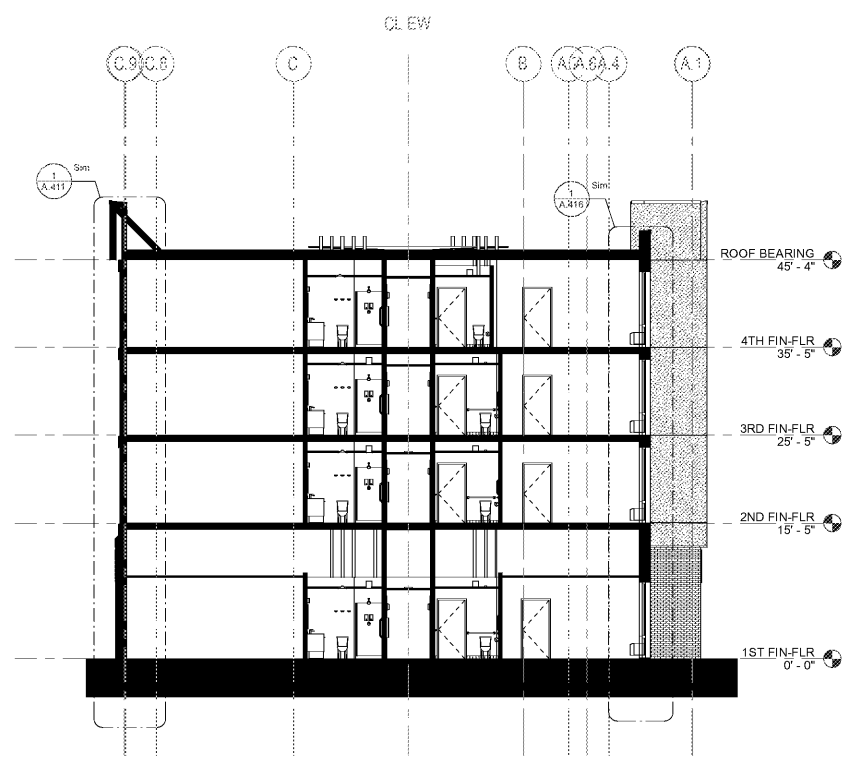

**3 BS CROSS SECTION 2**  
SCALE: 1/8" = 1'-0"

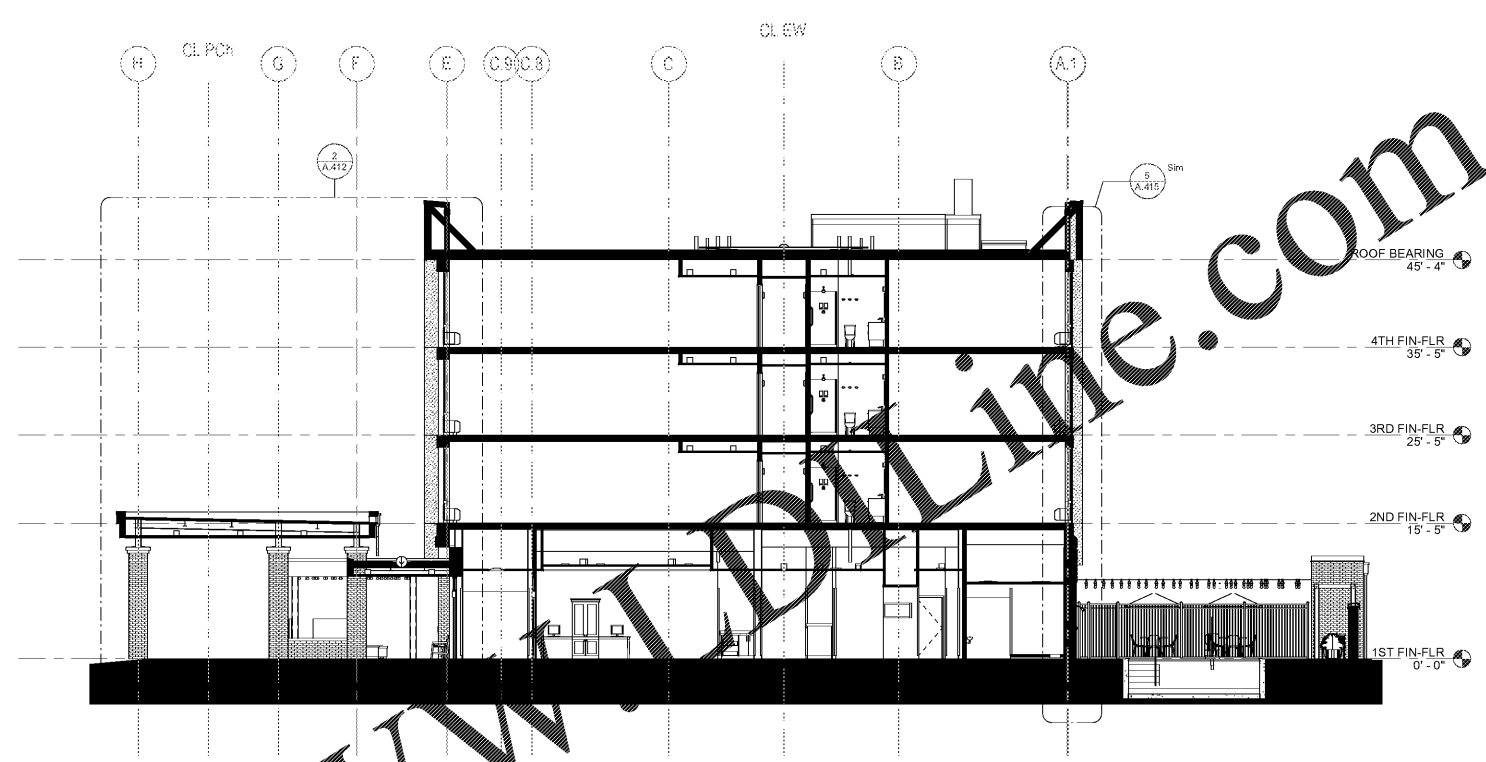

**2 BS CROSS SECTION 1**  
SCALE: 1/8" = 1'-0"

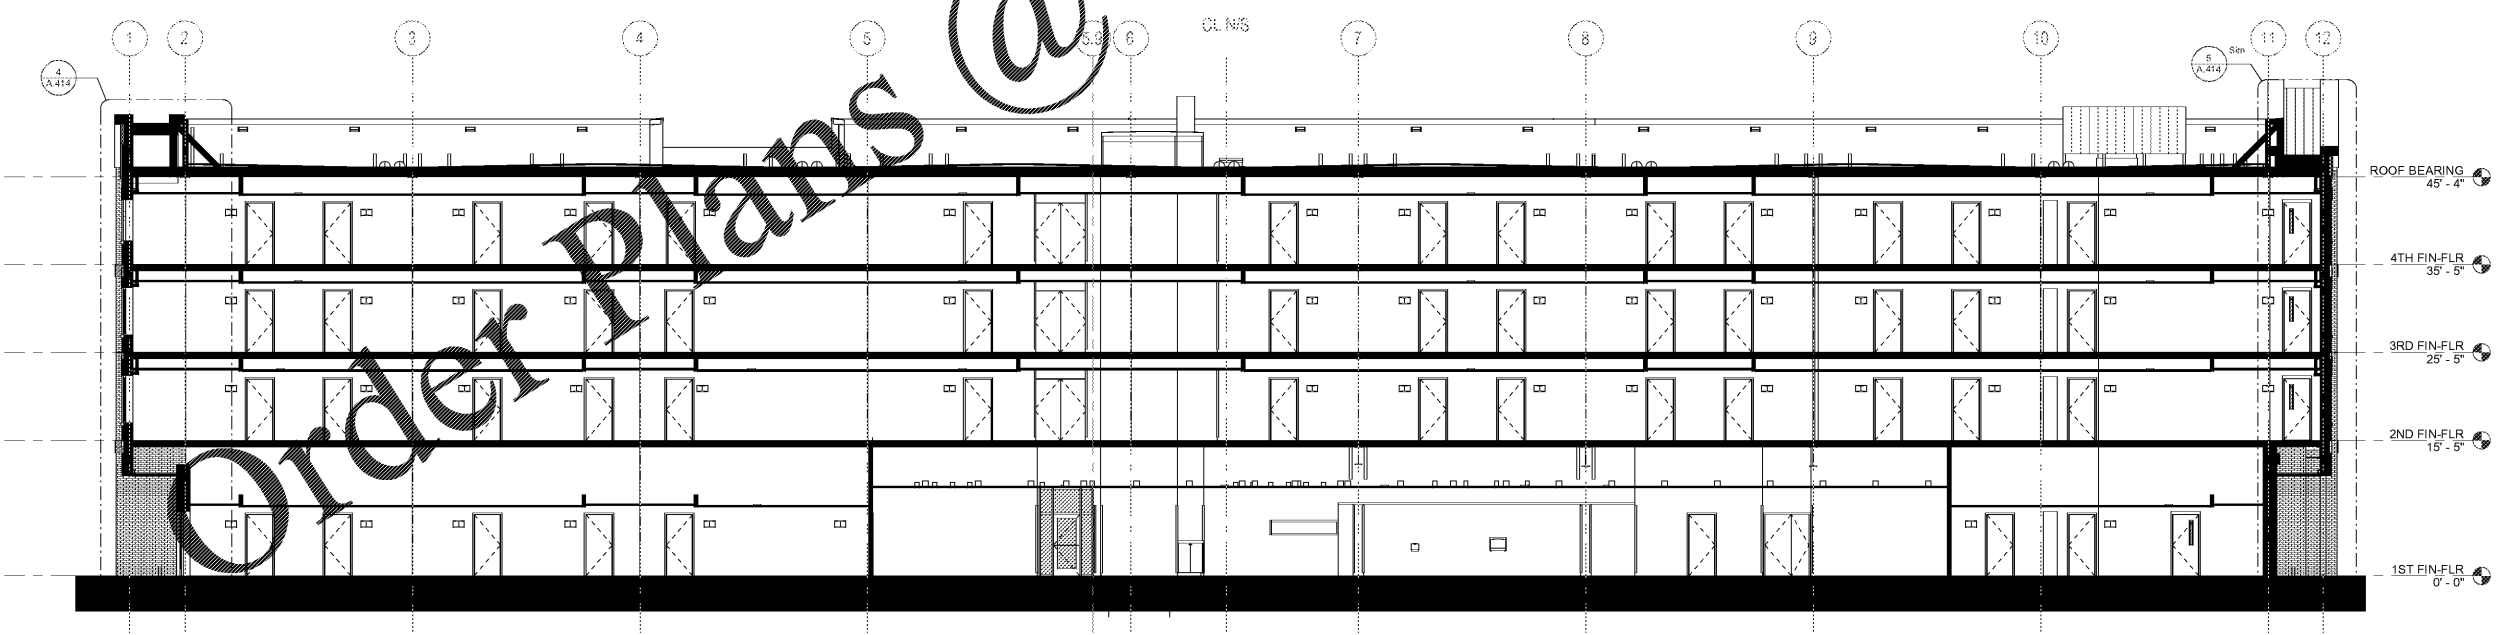

**1 BS LONG SECTION**  
SCALE: 1/8" = 1'-0"