


Revisions		
#	Date	Description

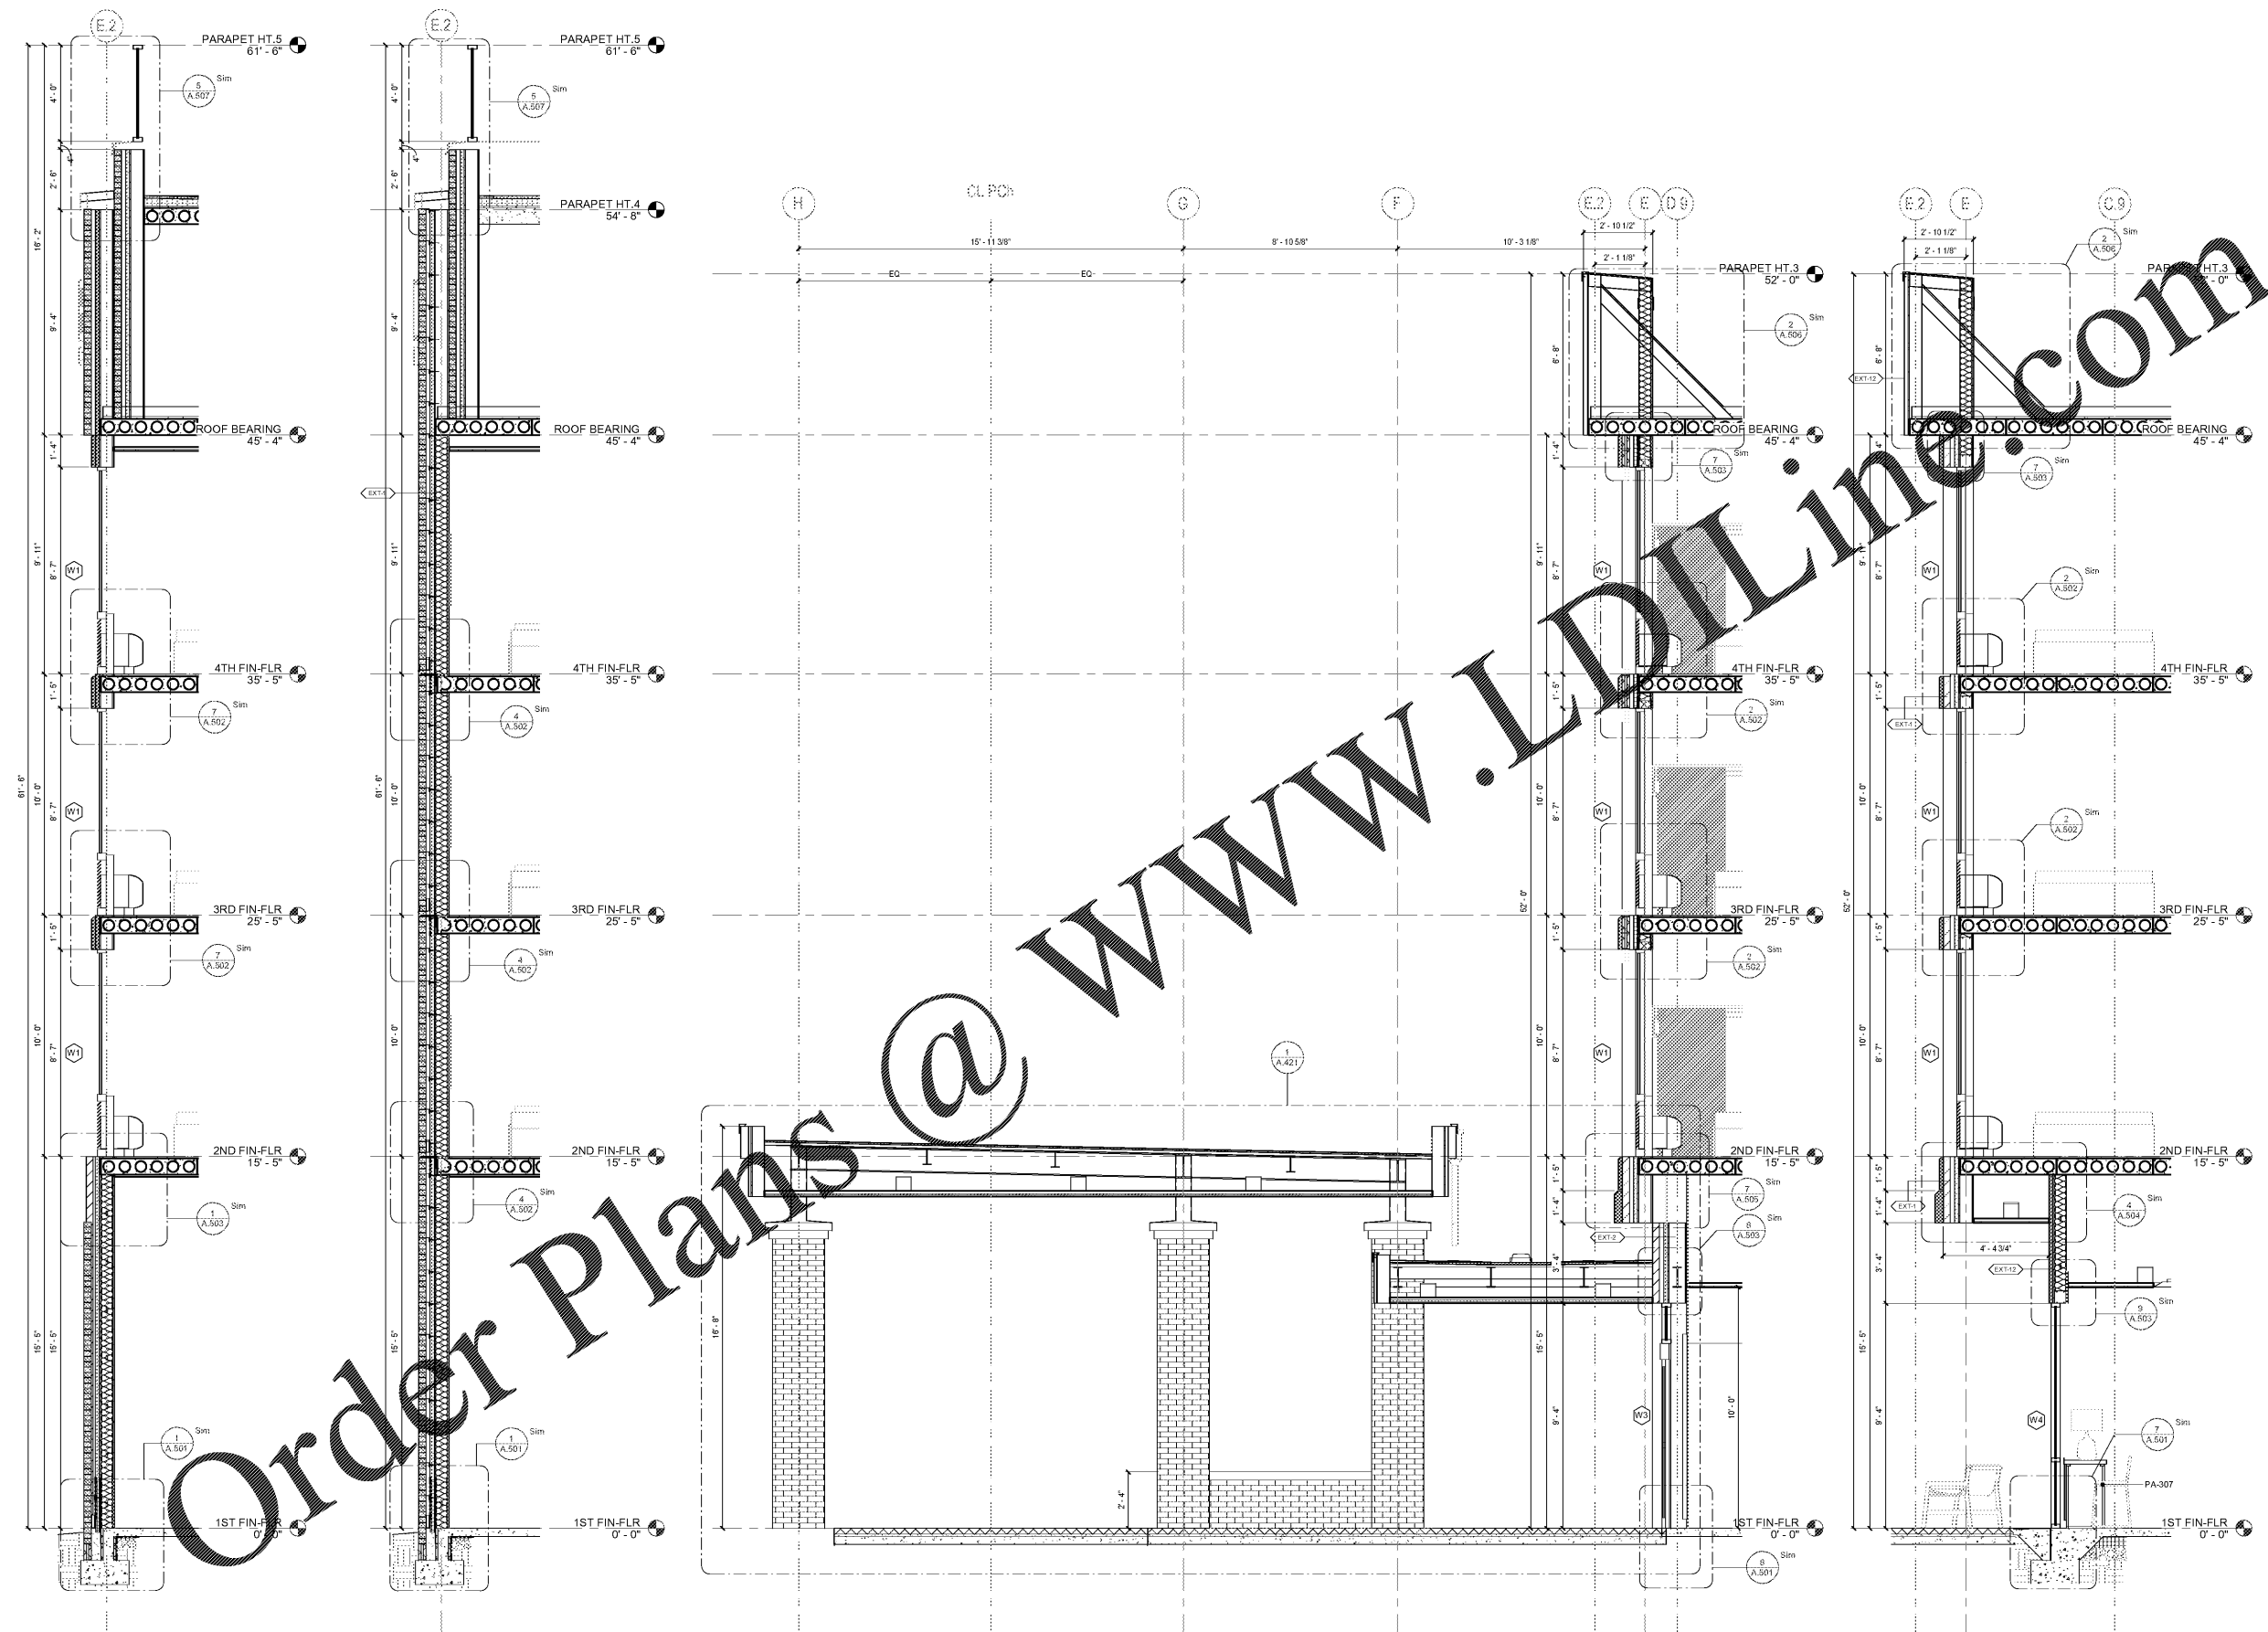

Order Plans @ WWW.LDILine.com

4 WS_BRICK TOWER AT PTAC
SCALE: 3/8" = 1'-0"

3 WS BRICK TOWER
SCALE: 3/8" = 1'-0"

2 WS BRICK AT PORTE COCHERE AND PTAC
SCALE: 3/8" = 1'-0"

1 WS_BRICK BUMPOUT AT PERCH AND PTAC
SCALE: 3/8" = 1'-0"