




Revisions		
#	Date	Description

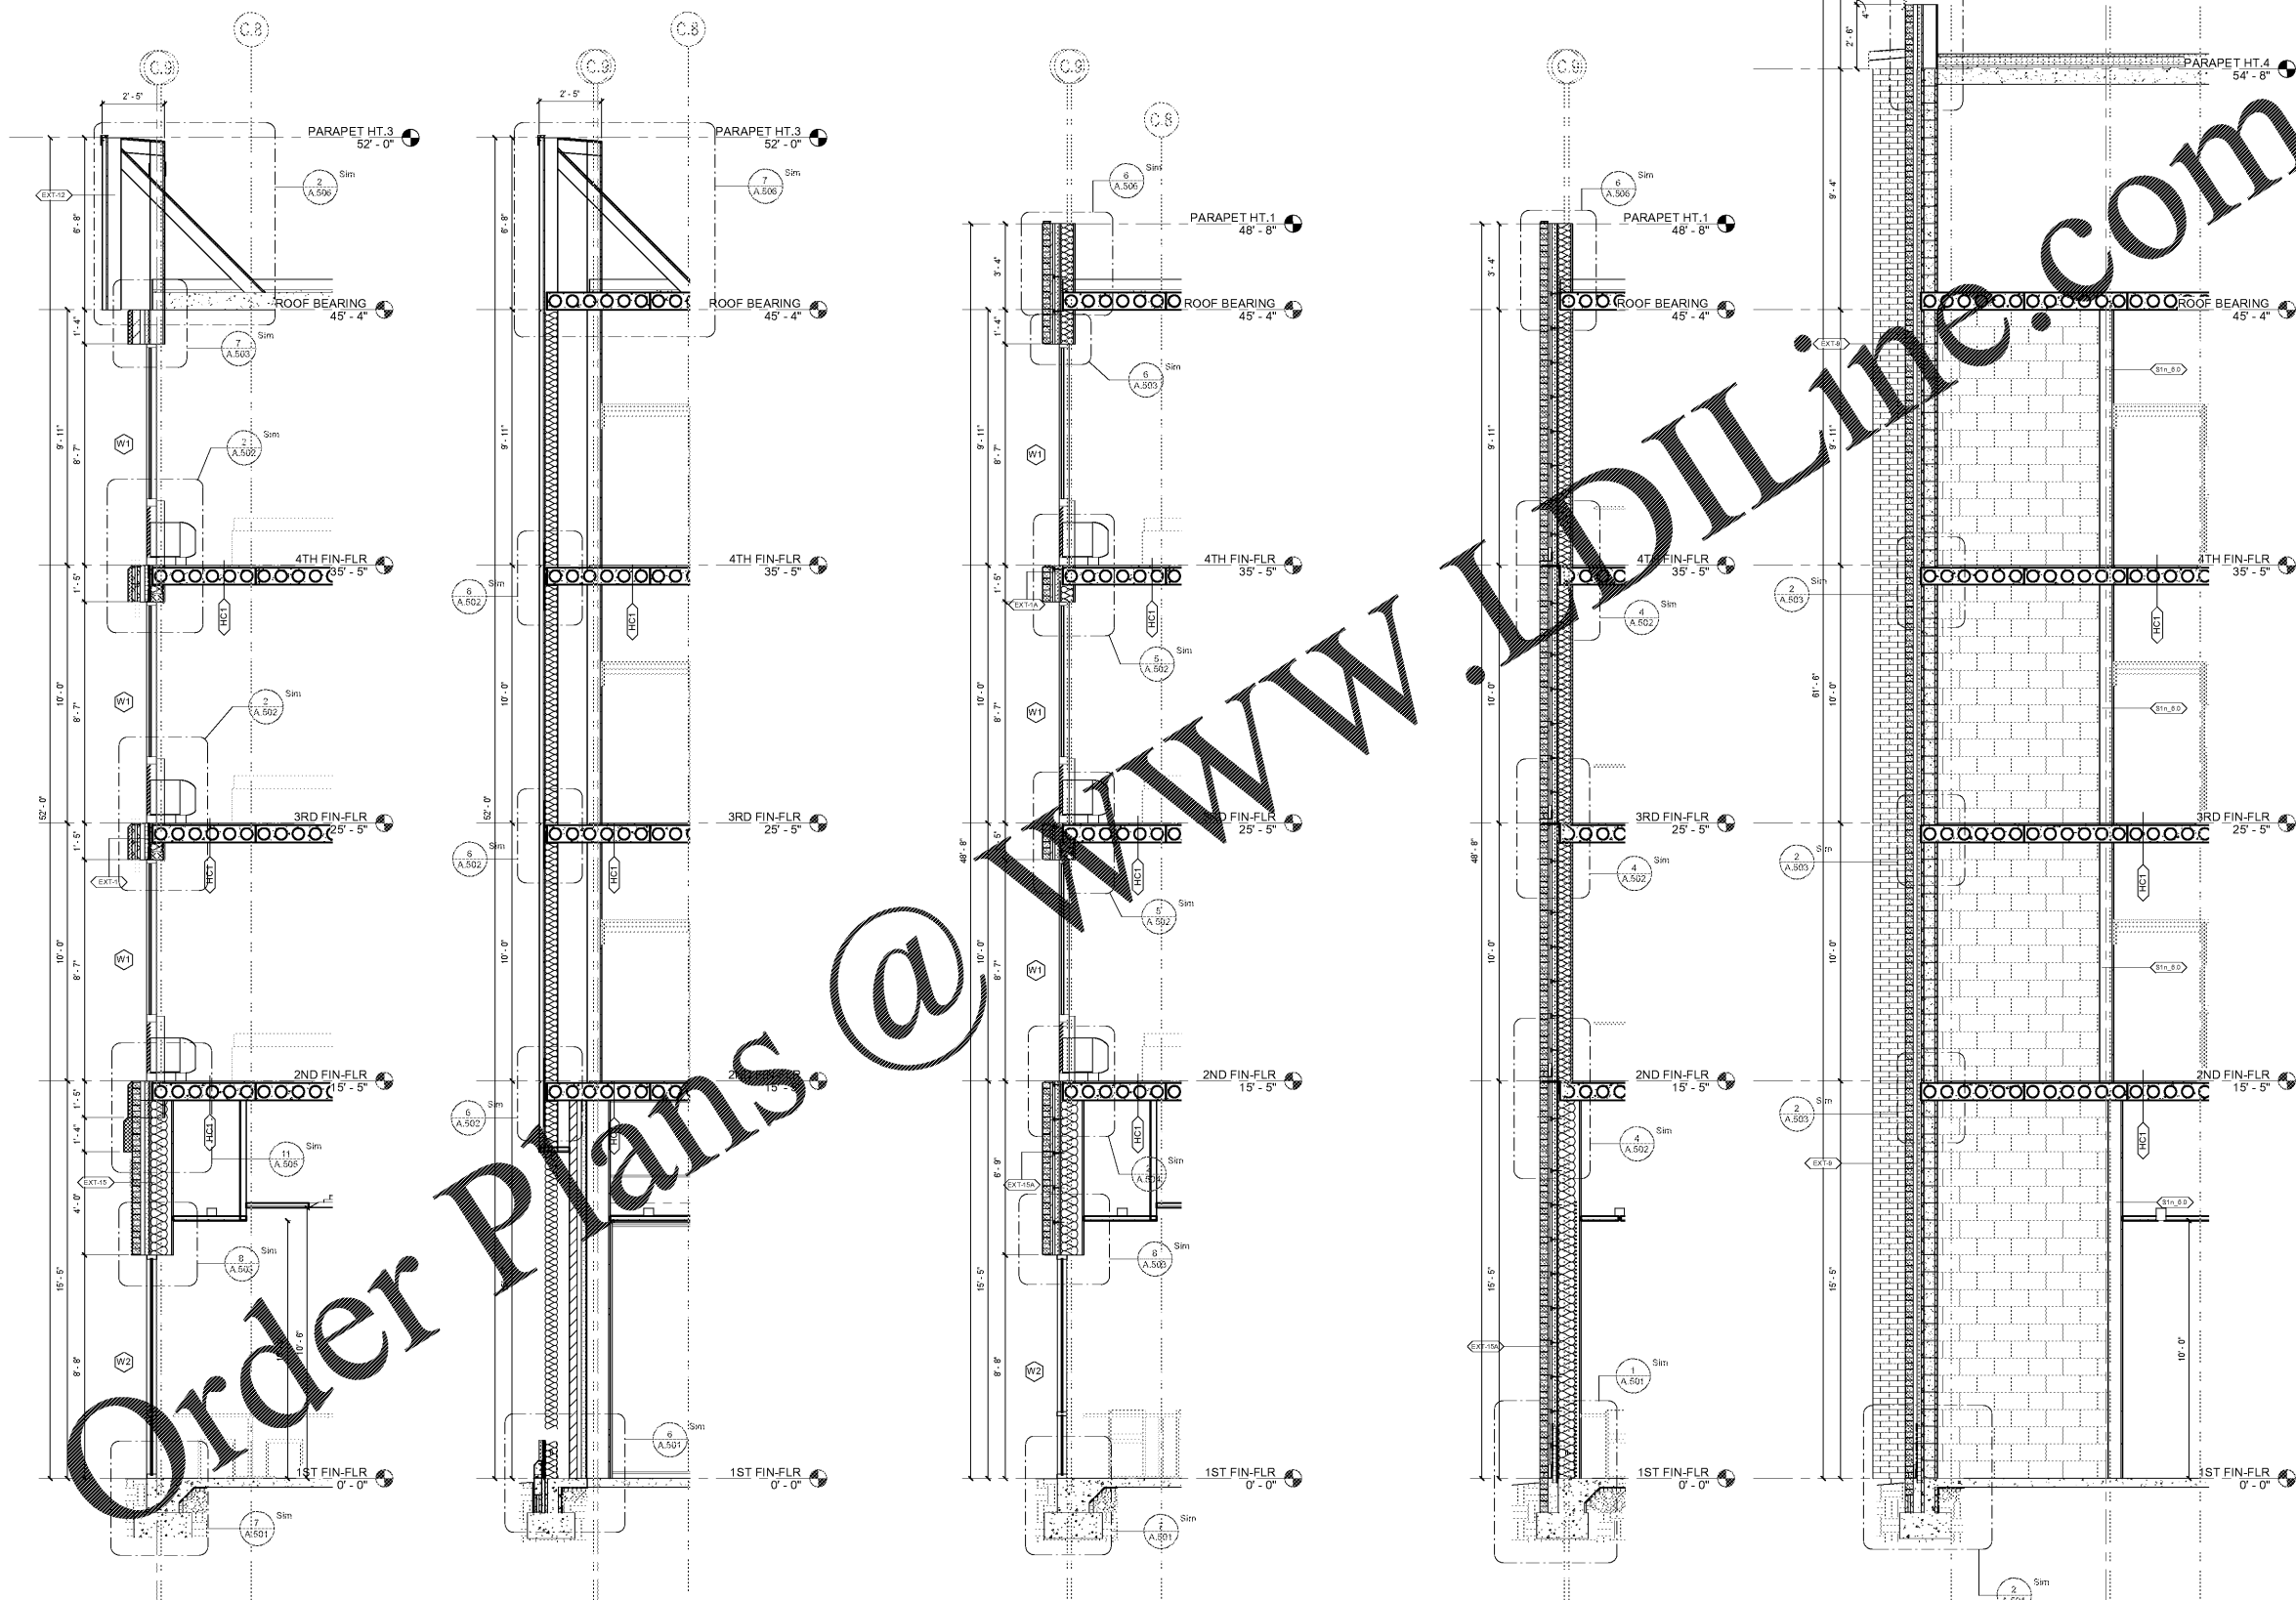

5 WS TWO TONE BRICK AT PTAC AND FITNESS
SCALE: 3/8" = 1'-0"

4 WS 2" EIFS
SCALE: 3/8" = 1'-0"

3 WS BRICK AT PTAC AND FITNESS
SCALE: 3/8" = 1'-0"

2 WS BRICK
SCALE: 3/8" = 1'-0"

1 WS INSET AT BRICK TOWER
SCALE: 3/8" = 1'-0"

Order Plans @ www.wdilinc.com