




Revisions		
#	Date	Description

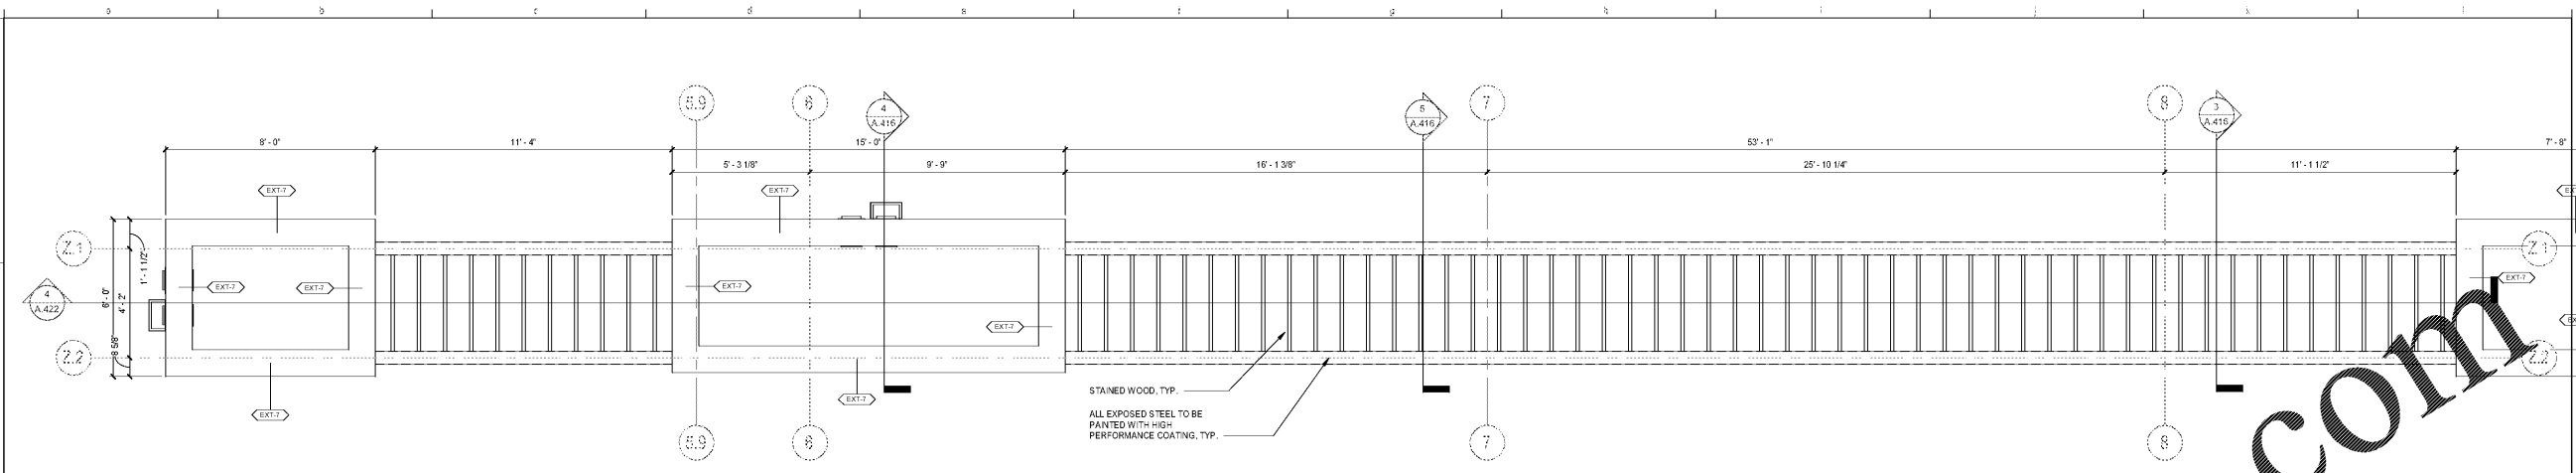


5 CANOPY PLAN DETAIL @ REAR PATIO
SCALE: 3/8" = 1'-0"

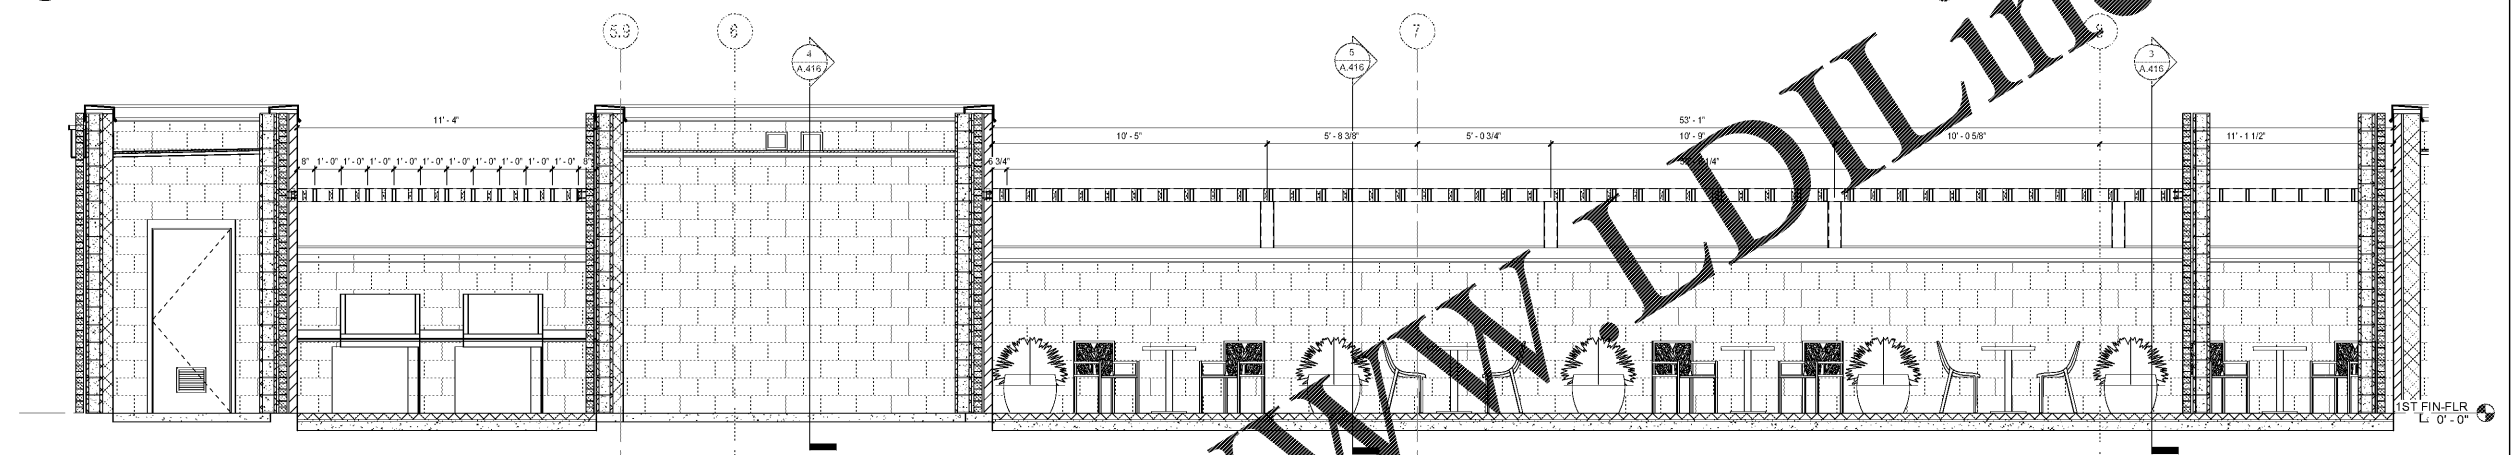


4 DS LONGITUDINAL SECTION - OPEN AIR CANOPY AT REAR PATIO
SCALE: 3/8" = 1'-0"

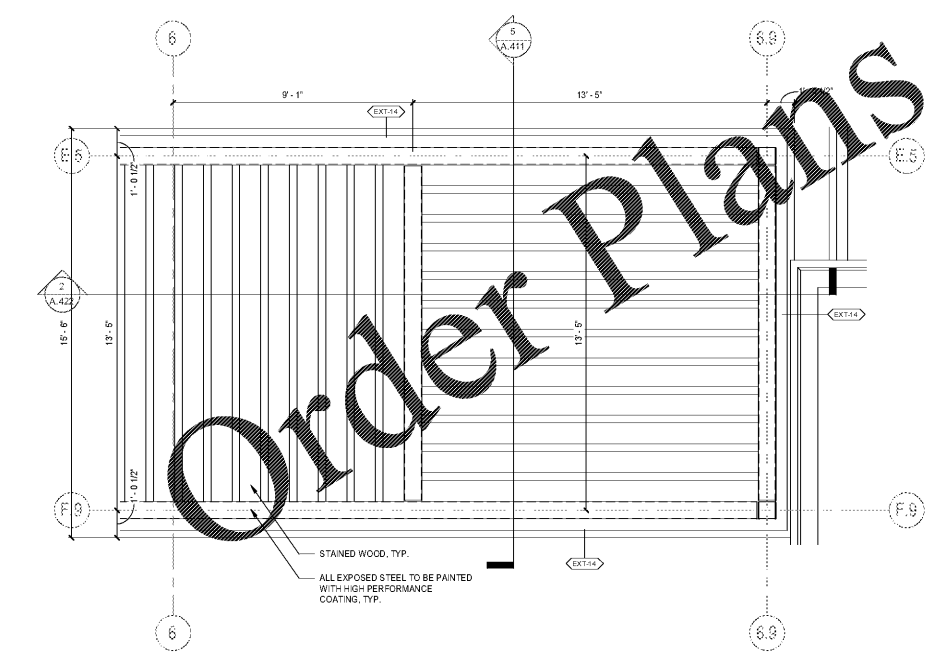

3 CANOPY PLAN DETAIL @ FRONT COURTYARD
SCALE: 3/8" = 1'-0"

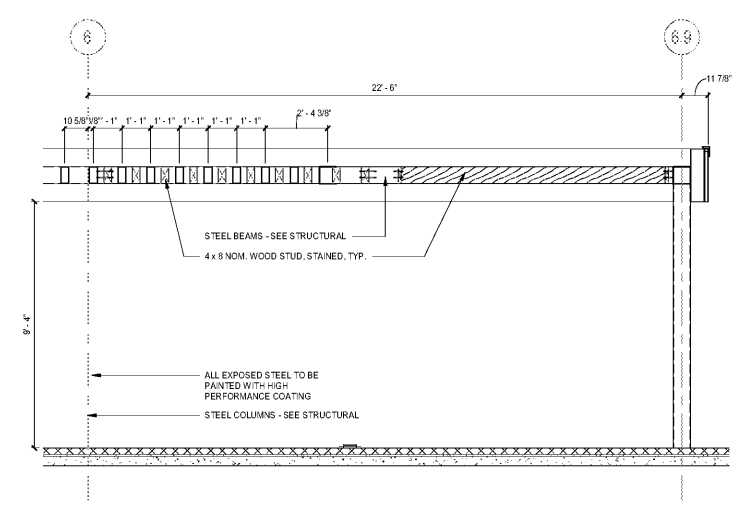

2 DS LONGITUDINAL SECTION - OPEN AIR CANOPY AT FRONT COURTYARD
SCALE: 3/8" = 1'-0"

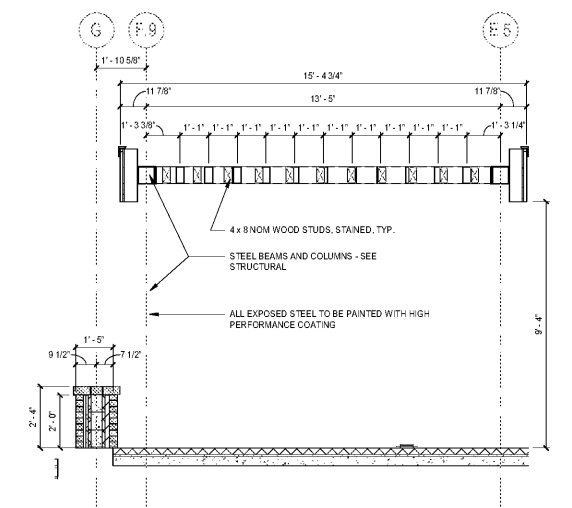

1 DS CROSS SECTION - OPEN AIR CANOPY AT FRONT COURTYARD
SCALE: 3/8" = 1'-0"