






Revisions		
#	Date	Description

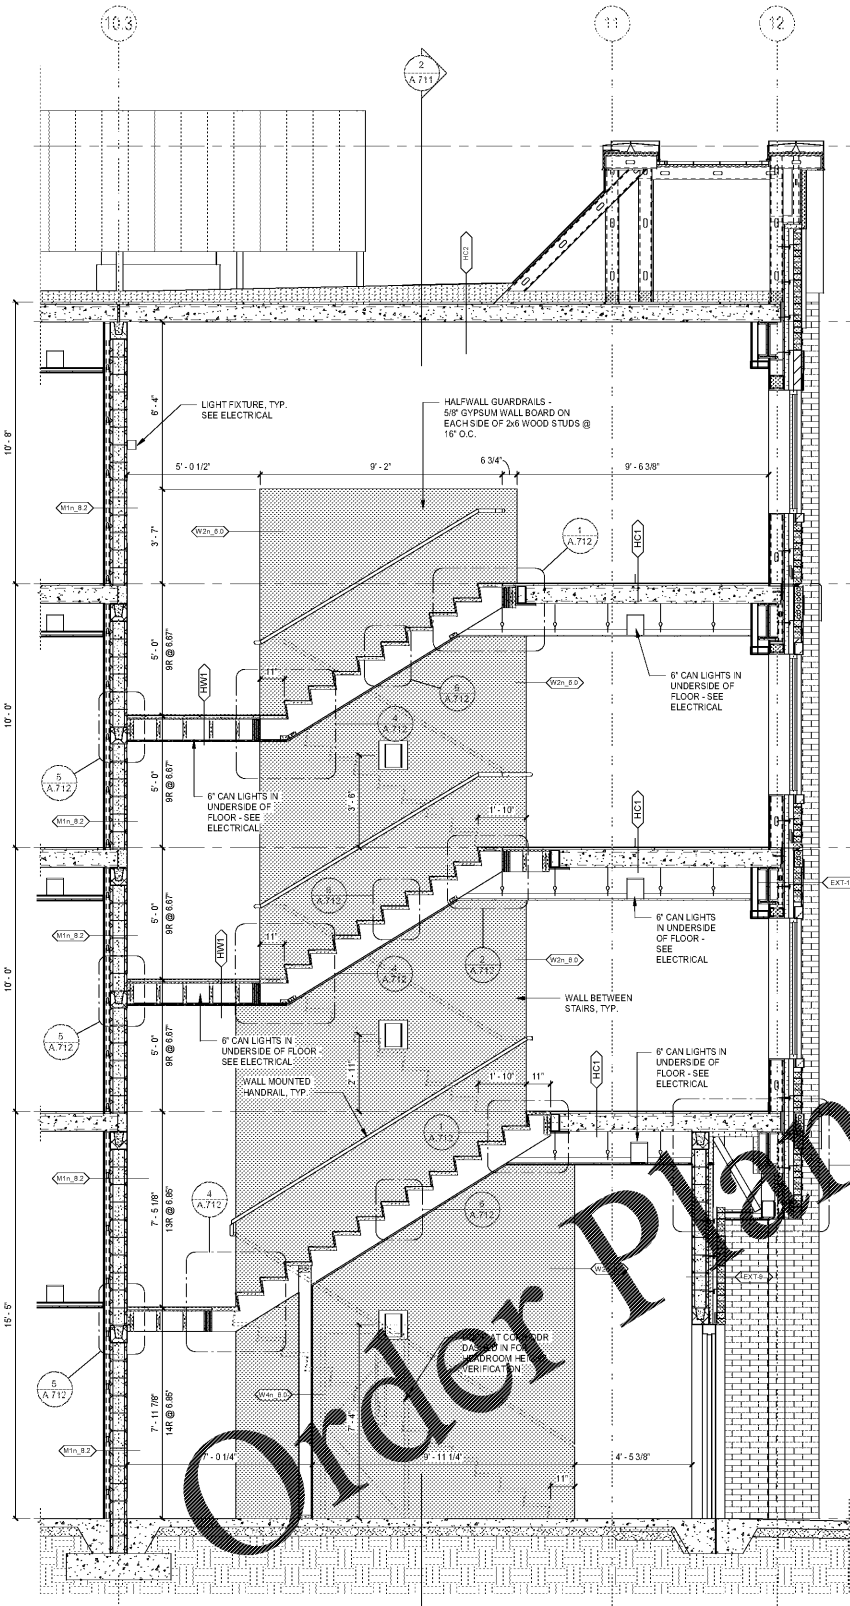

**3 DS STAIR - SECTION 2**  
SCALE: 3/8" = 1'-0"

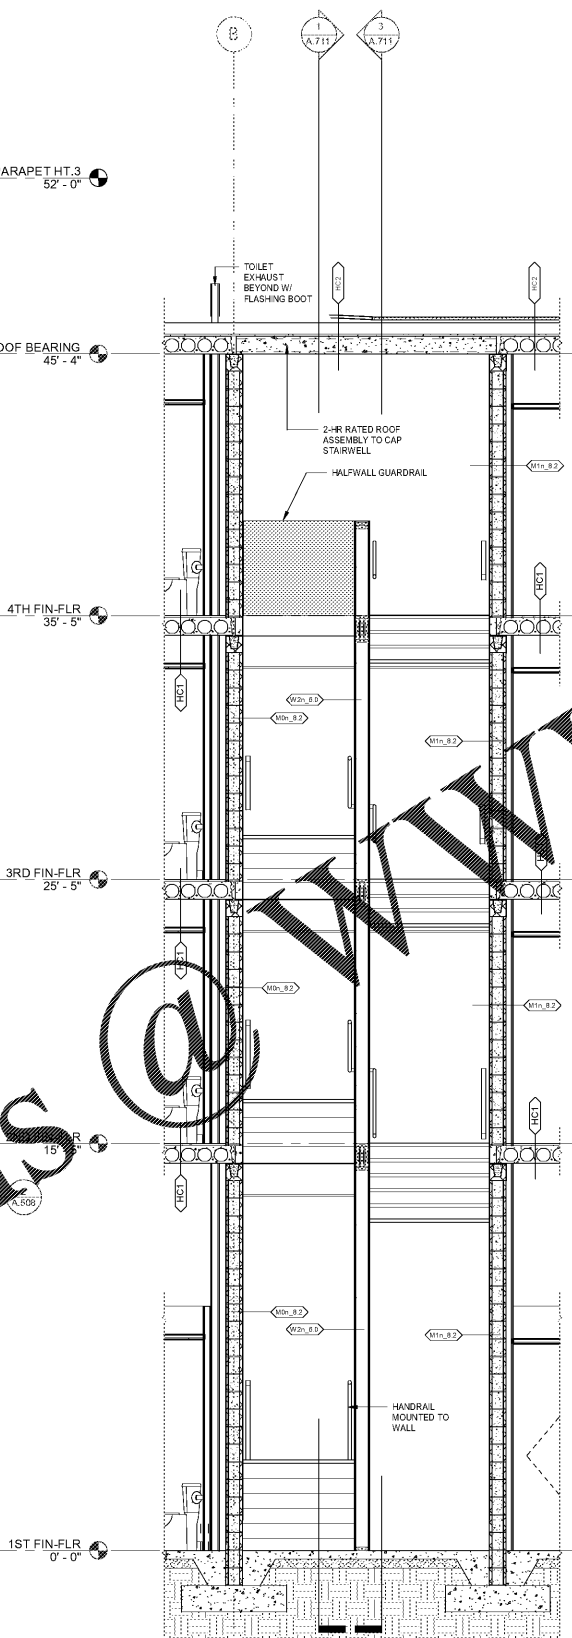

**2 DS STAIR - CROSS SECTION**  
SCALE: 3/8" = 1'-0"

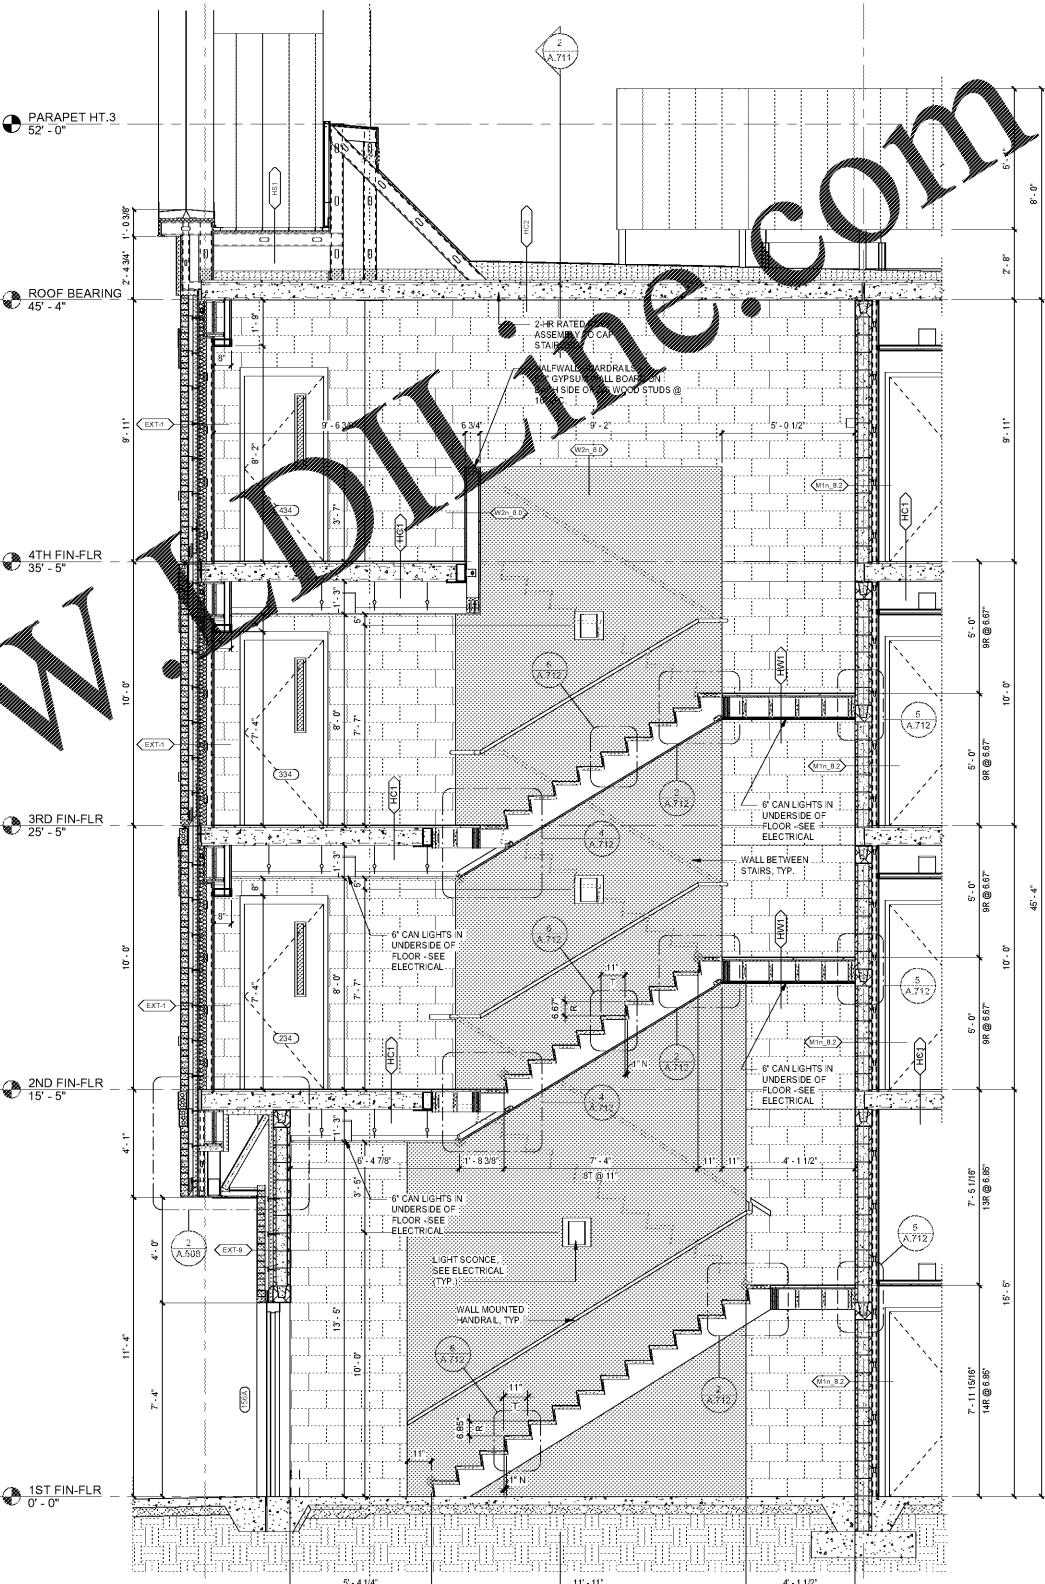

**1 DS STAIR - SECTION 1**  
SCALE: 3/8" = 1'-0"