



HOME 2 SUITES BELMONT

HAWLEY AVE
BELMONT, NC 28012

KEY PLAN




Revisions		
#	Date	Description


Project Number: 18021
Issued for: CONSTRUCTION
Issue Date: 2019-06-07

DRAWING TITLE
GUESTROOM FLOOR FINISH PLANS


SHEET NUMBER
ID.201

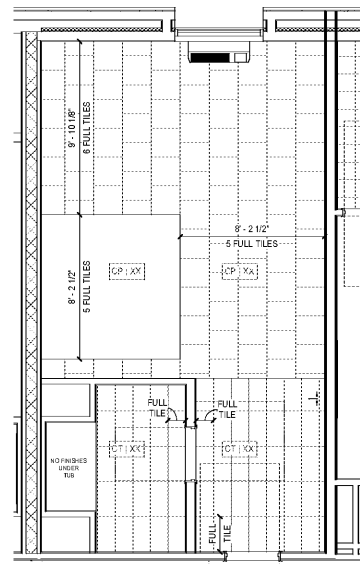


7 KING STUDIO ADA TUB - FINISH PLAN
SCALE: 1/4" = 1'-0"

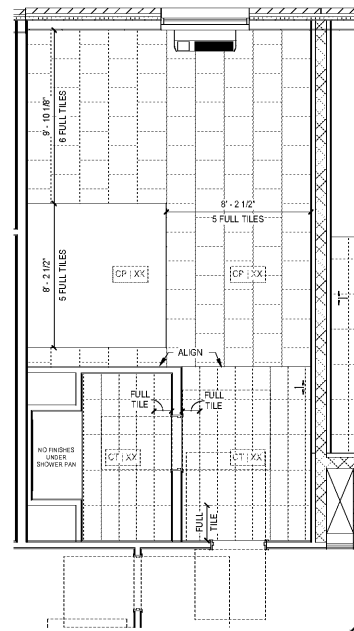


4 KING STUDIO ADA RIS - FINISH PLAN
SCALE: 1/4" = 1'-0"

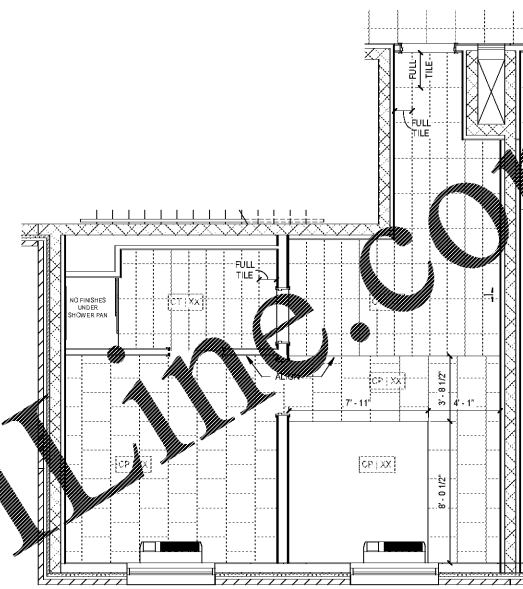


2 KING SUITE END UNIT - FINISH PLAN
SCALE: 1/4" = 1'-0"

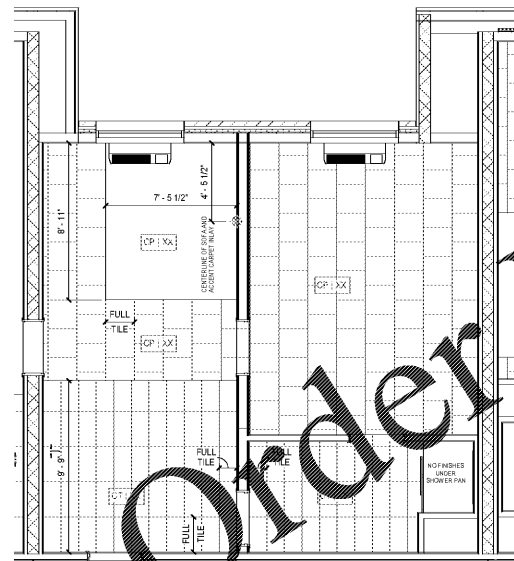


6 KING SUITE - FINISH PLAN
SCALE: 1/4" = 1'-0"

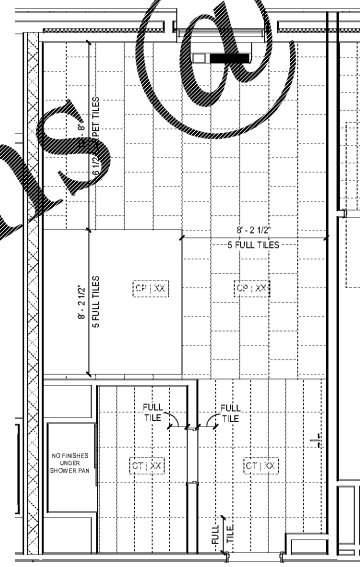

5 KING STUDIO WIDE - FINISH PLAN
SCALE: 1/4" = 1'-0"

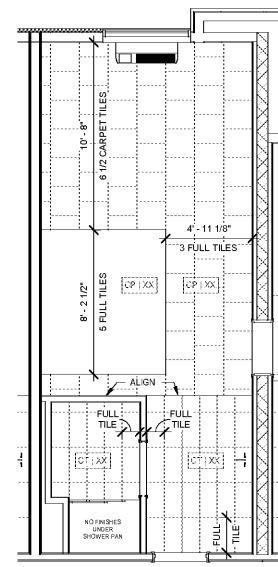

3 KING STUDIO CONN - FINISH PLAN
SCALE: 1/4" = 1'-0"

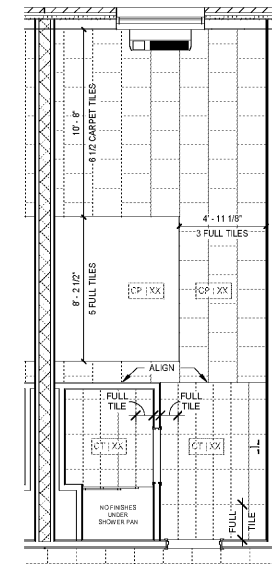

1 KING STUDIO - FINISH PLAN
SCALE: 1/4" = 1'-0"