



**HOME 2
SUITES
BELMONT**

HAWLEY AVE
BELMONT, NC 28012

KEY PLAN




| Revisions | | |
|-----------|------|-------------|
| # | Date | Description |
| | | |

Project Number: 18021
Issued for: CONSTRUCTION
Issue Date: 2019-06-07


DRAWING TITLE
**GUESTROOM
FLOOR FINISH
PLANS**

SHEET NUMBER


ID.202

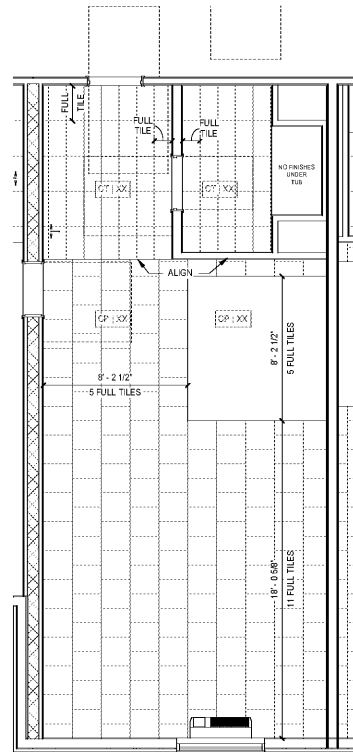


**7 DBL QUEEN STUDIO ADA
TUB - FINISH PLAN**
SCALE: 1/4" = 1'-0"

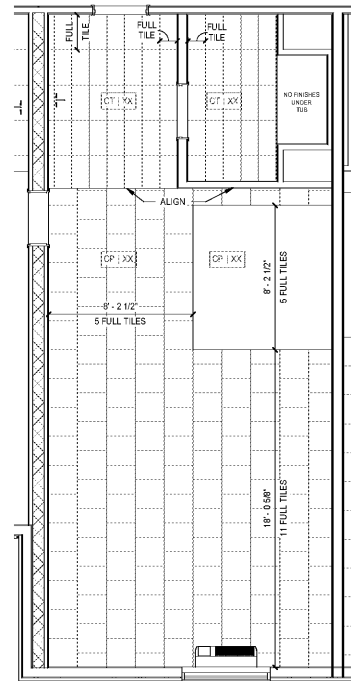


**5 DBL QUEEN STUDIO LG
CONN - FINISH PLAN**
SCALE: 1/4" = 1'-0"

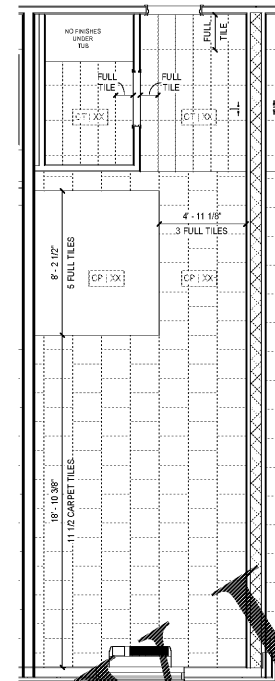


**4 DBL QUEEN STUDIO LG -
FINISH PLAN**
SCALE: 1/4" = 1'-0"

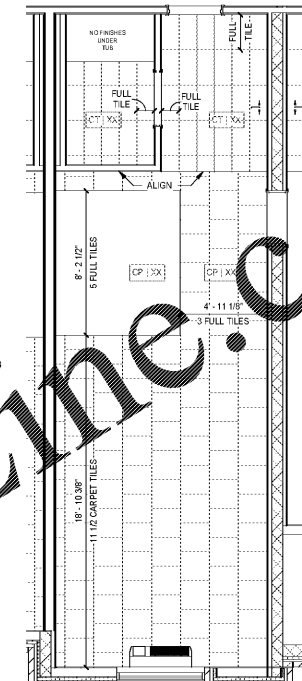


**2 DBL QUEEN STUDIO CONN
- FINISH PLAN**
SCALE: 1/4" = 1'-0"

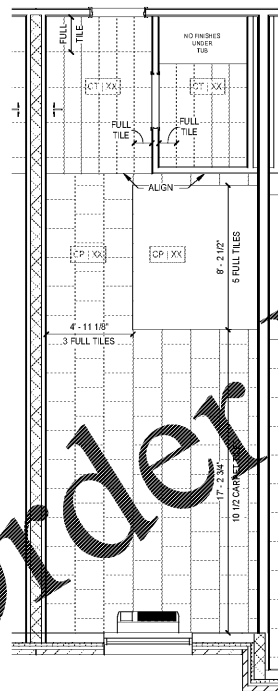

**6 DBL QUEEN STUDIO -
FINISH PLAN**
SCALE: 1/4" = 1'-0"

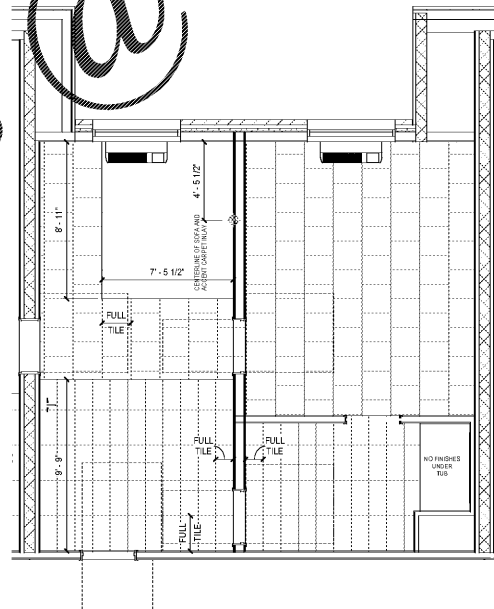

3 KING SUITE ADA TUB - FINISH PLAN
SCALE: 1/4" = 1'-0"

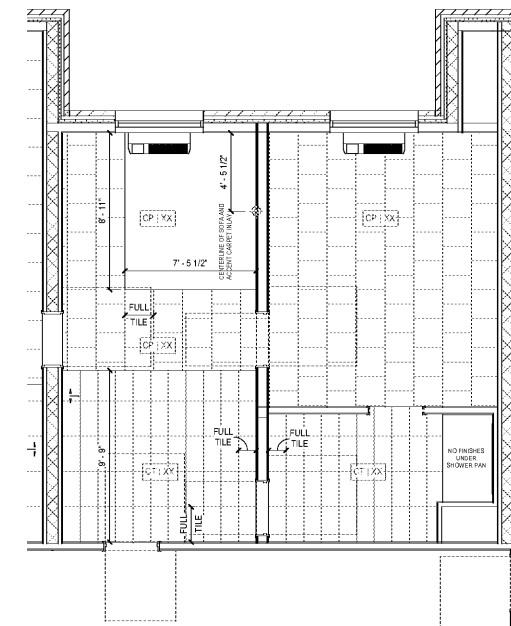

1 KING SUITE ADA RIS - FINISH PLAN
SCALE: 1/4" = 1'-0"

Order Plans @ WWW.LDILINE.COM