


Revisions		
#	Date	Description


Project Number: 18021
Issued for: CONSTRUCTION
Issue Date: 2019-06-07

DRAWING TITLE
**INTERIOR
ELEVATIONS -
LOBBY & CORRIDOR**


SHEET NUMBER
ID.455

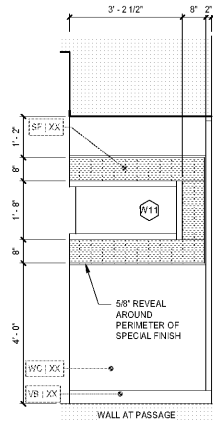


1M-A FEATURE WALL
1/2" = 1'-0"

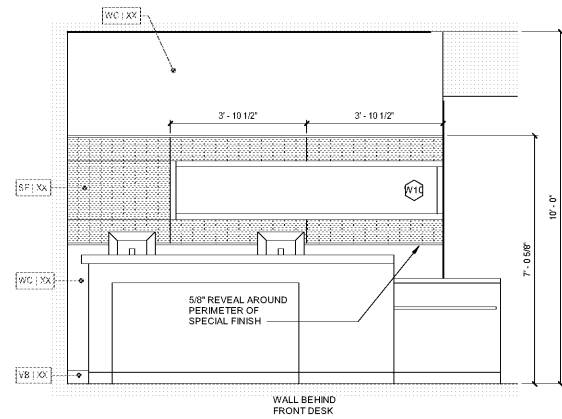


1M-B FEATURE WALL
1/2" = 1'-0"

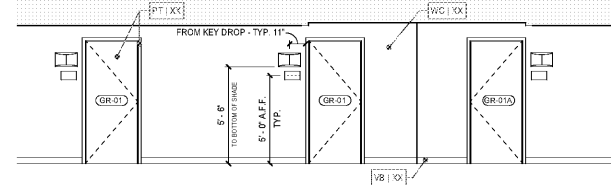


12L PARTIAL ELEVATION - GUESTROOM COORIDORS
1/4" = 1'-0"

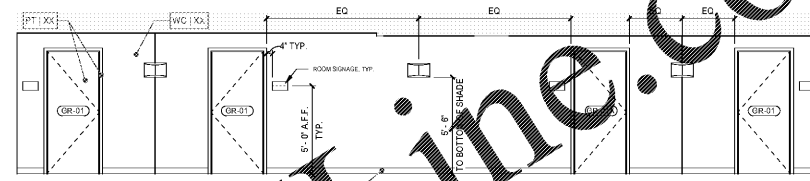


10H PARTIAL ELEVATION - GUESTROOM COORIDORS
1/4" = 1'-0"

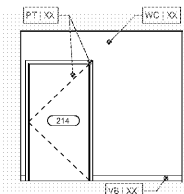


9N-A UPPER ELEVATOR LOBBY
1/4" = 1'-0"

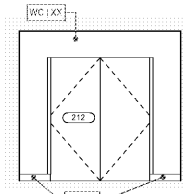


9N-C UPPER ELEVATOR LOBBY
1/4" = 1'-0"

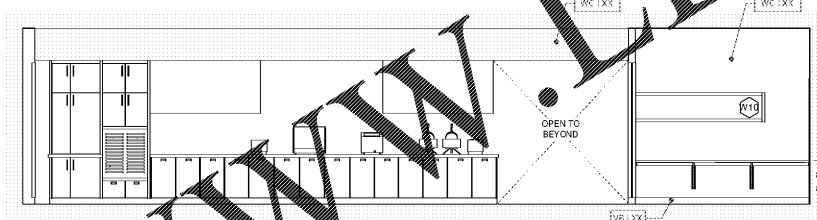


10C-A BUFFET
1/4" = 1'-0"

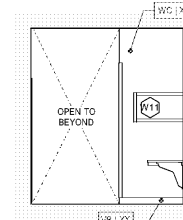


10C-B WORKSPACE
1/4" = 1'-0"

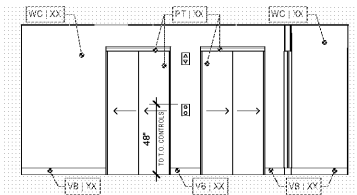


9K UPPER ELEVATOR LOBBY
1/4" = 1'-0"

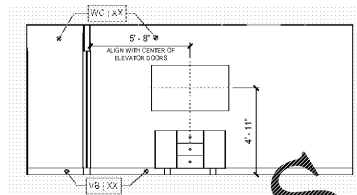


9N-B UPPER ELEVATOR LOBBY
1/4" = 1'-0"

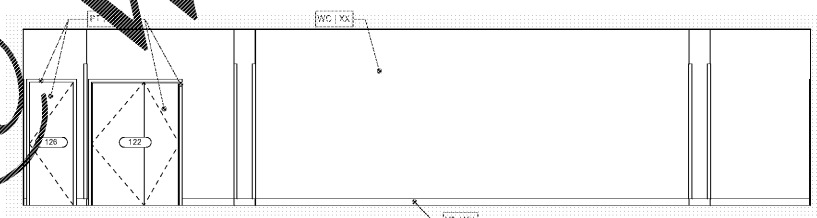


10C-C BUFFET
1/4" = 1'-0"

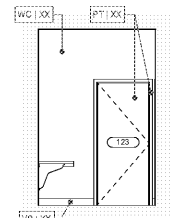


10C-D WORKSPACE
1/4" = 1'-0"

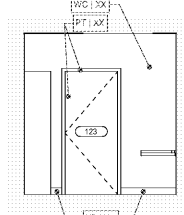


1C-A MNGR OFFICE
1/4" = 1'-0"

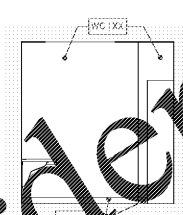


1C-C MNGR OFFICE
1/4" = 1'-0"

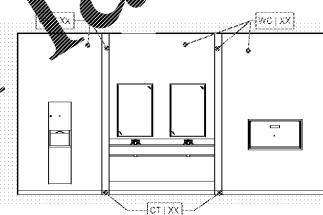


10B-A PUBLIC RESTROOMS - WOMEN
1/4" = 1'-0"

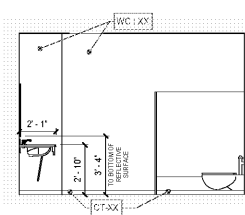


10B-B PUBLIC RESTROOMS - WOMEN
1/4" = 1'-0"

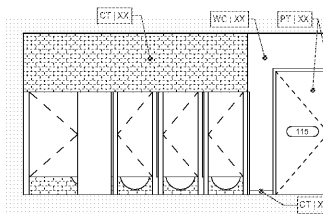


10B-C PUBLIC RESTROOMS - WOMEN
1/4" = 1'-0"

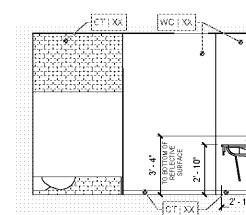


10B-D PUBLIC RESTROOMS - WOMEN
1/4" = 1'-0"

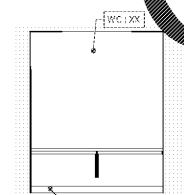


1C-B MNGR OFFICE
1/4" = 1'-0"

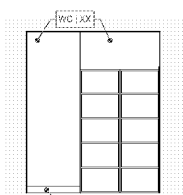


1C-D MNGR OFFICE
1/4" = 1'-0"

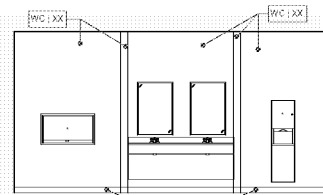


10A-A PUBLIC RESTROOMS - MEN
1/4" = 1'-0"

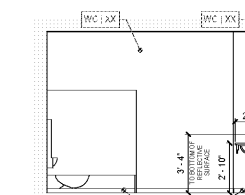

10A-B PUBLIC RESTROOMS - MEN
1/4" = 1'-0"

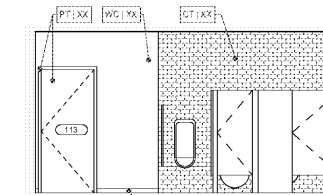

10A-C PUBLIC RESTROOMS - MEN
1/4" = 1'-0"

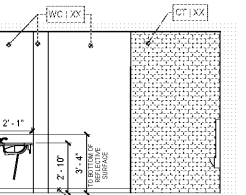

10A-D PUBLIC RESTROOMS - MEN
1/4" = 1'-0"