




Revisions		
#	Date	Description

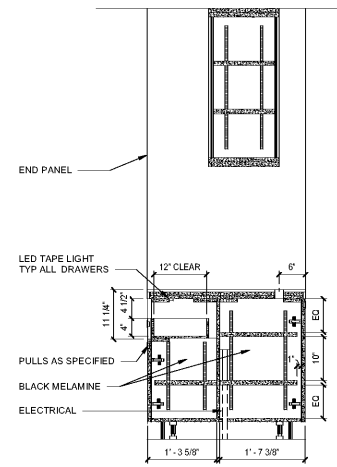


**1K SECTION**  
SCALE: 3/4" = 1'-0"

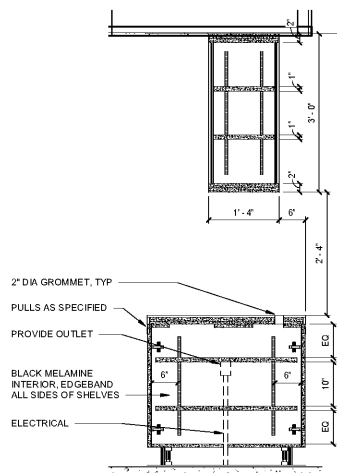


**1E SECTION**  
SCALE: 3/4" = 1'-0"

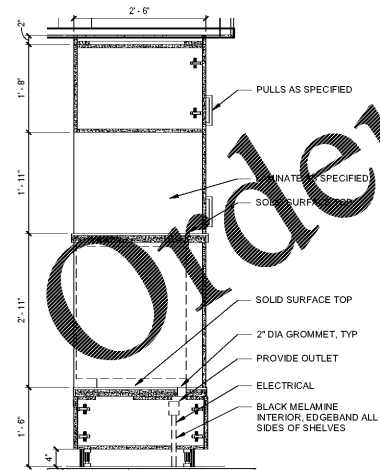


**1A SECTION**  
SCALE: 3/4" = 1'-0"

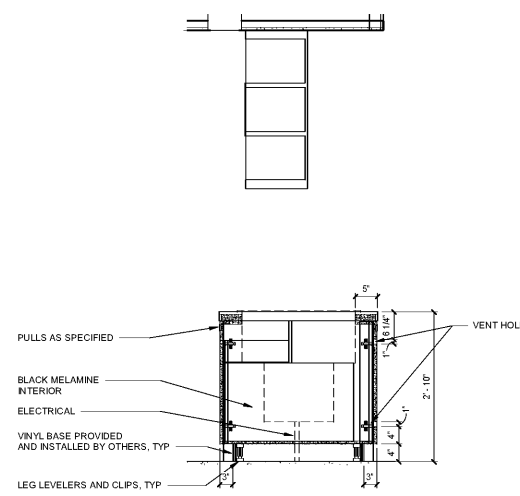

**5E SECTION**  
SCALE: 3/4" = 1'-0"

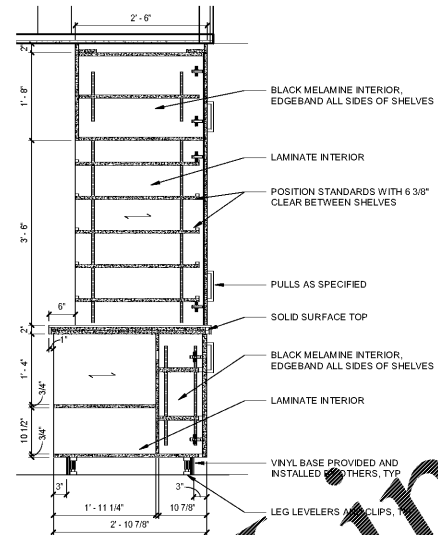


**10K SECTION**  
SCALE: 3/4" = 1'-0"

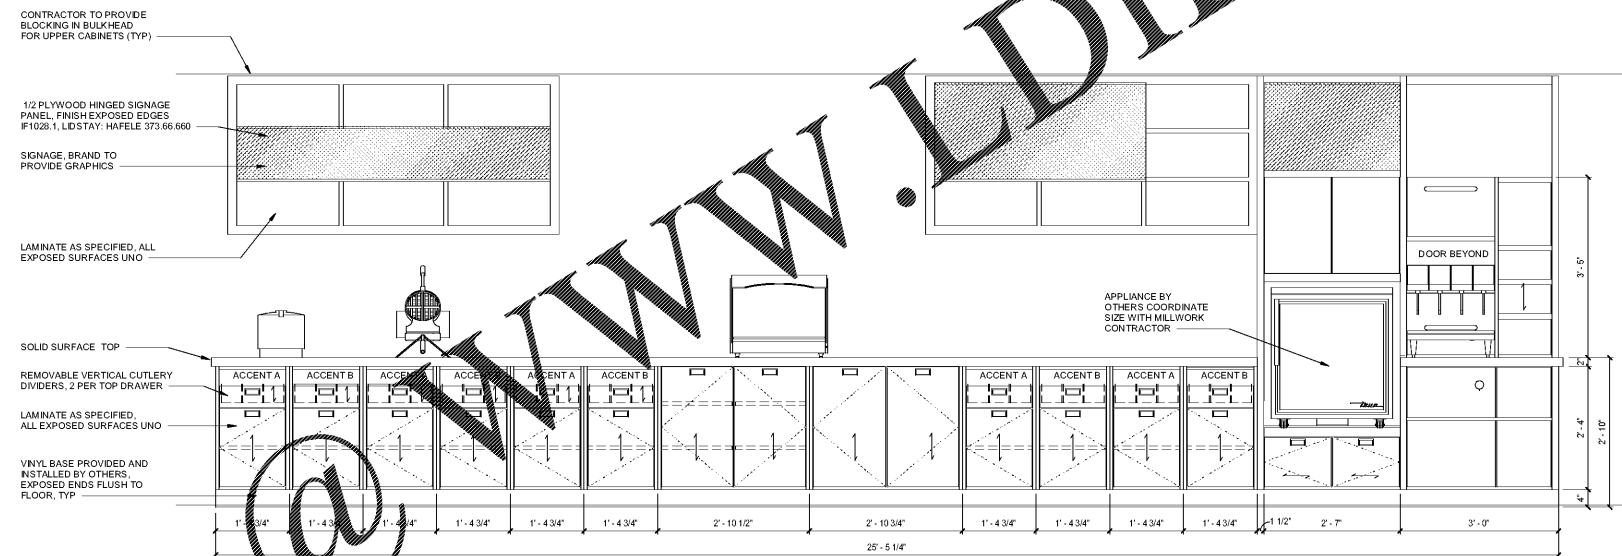

**10E ELEVATION (GUEST SIDE)**  
SCALE: 3/4" = 1'-0"

SPECIFICATIONS:  
REFER TO FF&E SPECIFICATIONS IF-300  
FOR BALANCE OF INFORMATION

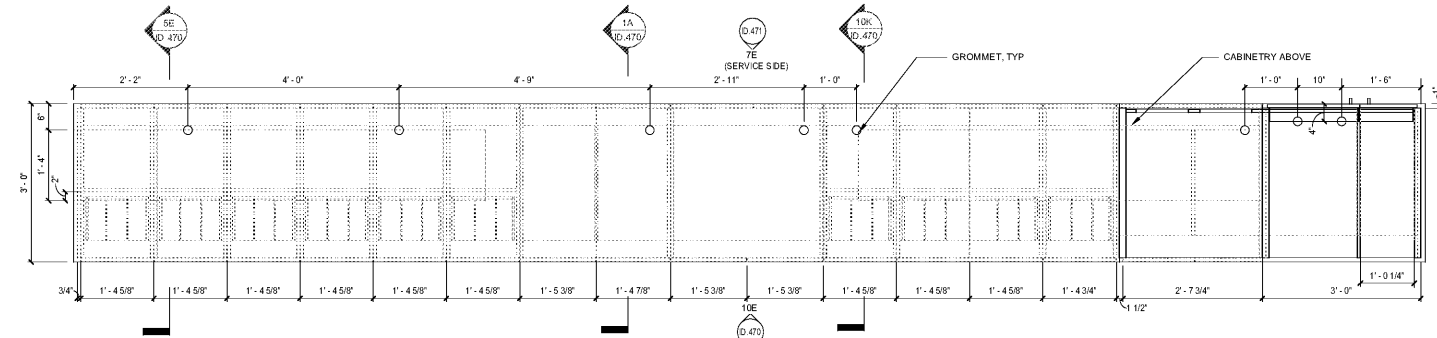

**10A PLAN - BREAKFAST SERVING COUNTER**  
SCALE: 3/4" = 1'-0"