




**HOME 2 SUITES BELMONT**  
HAWLEY AVE  
BELMONT, NC 28012

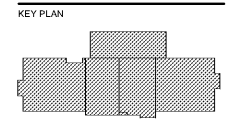


Revisions		
#	Date	Description

Project Number: 18021  
Issued for: CONSTRUCTION  
Issue Date: 2019-06-07



DRAWING TITLE  
**CASEWORK - BREAKFAST SERV. COUNTER AND BUSINESS STATION**

SHEET NUMBER  
**ID.471**

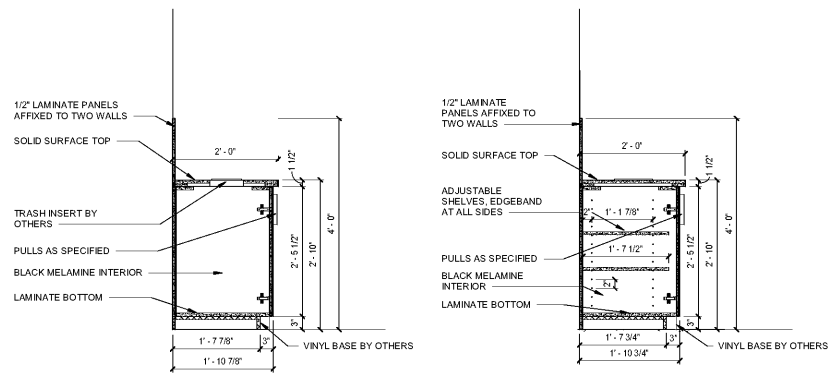


**SECTION - BUSSING 1K STATION**  
SCALE: 3/4" = 1'-0"


**SECTION - BUSSING 4K STATION**  
SCALE: 3/4" = 1'-0"

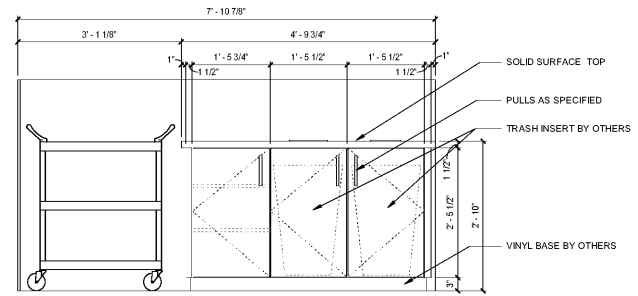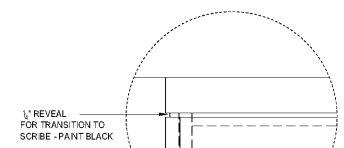


**1E ELEVATION - BUSSING STATION**  
SCALE: 3/4" = 1'-0"

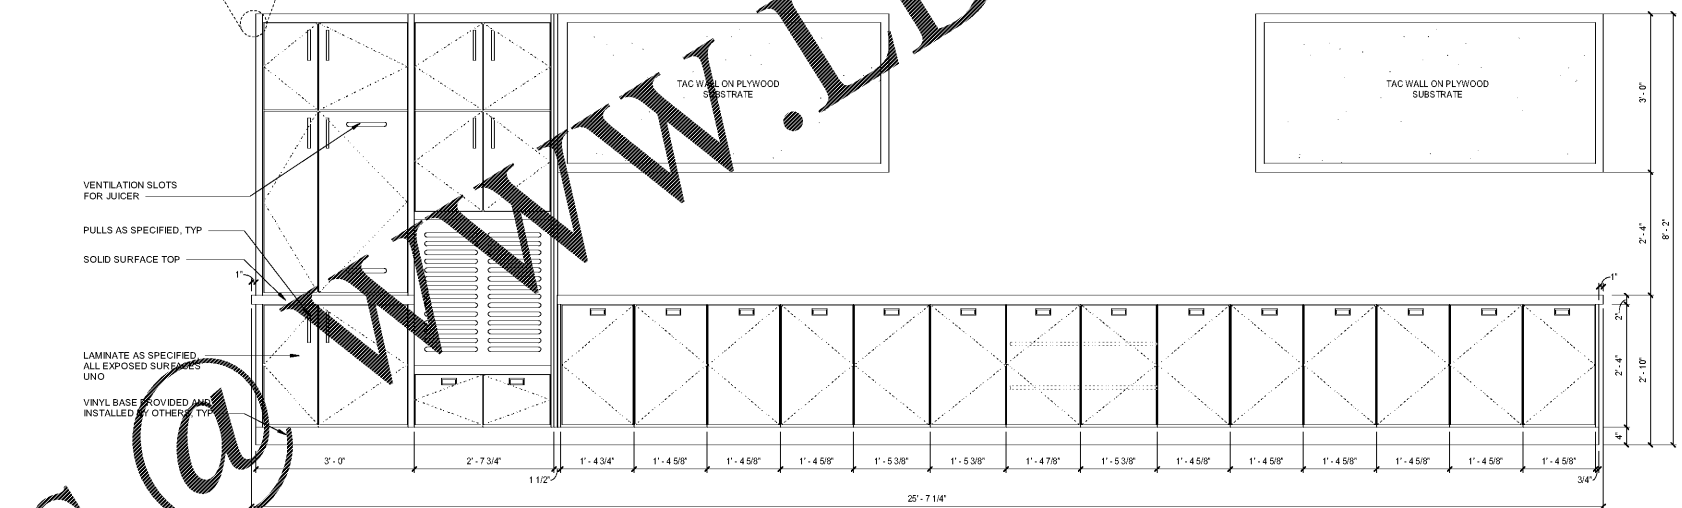

**7E ELEVATION (SERVICE SIDE)**  
SCALE: 3/4" = 1'-0"

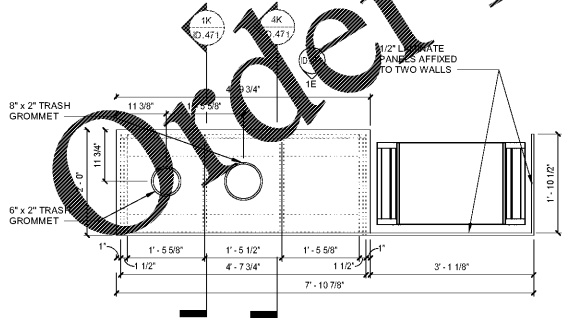

**1A PLAN - BUSSING STATION**  
SCALE: 3/4" = 1'-0"

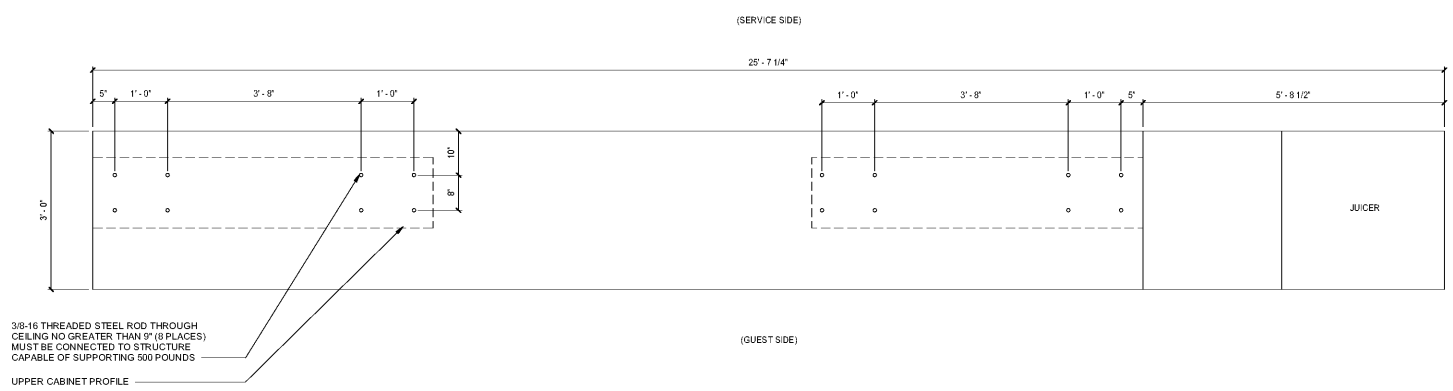

**7A UPPERS PLAN - BREAKFAST SERVING COUNTER**  
SCALE: 3/4" = 1'-0"