


Revisions		
#	Date	Description


Project Number: 18021
Issued for: CONSTRUCTION
Issue Date: 2019-06-07

DRAWING TITLE
GUESTROOM
ELEVATIONS - KING
STUDIO, KING
STUDIO CONN


SHEET NUMBER
ID.601

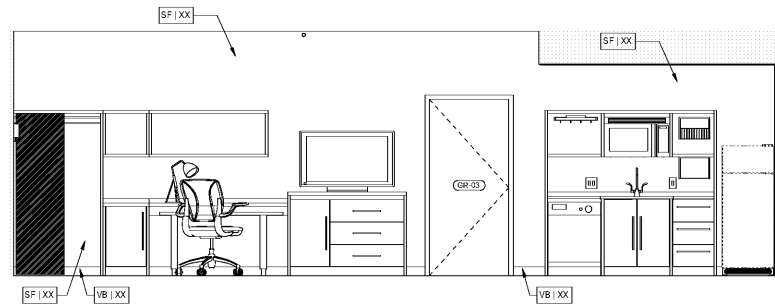


8 KING STUDIO CONN
SCALE: 3/8" = 1'-0"

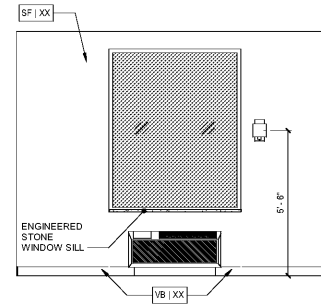


4 KING STUDIO CONN
SCALE: 3/8" = 1'-0"

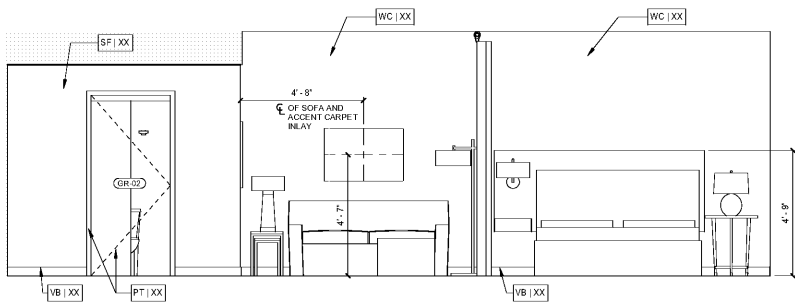


7 KING STUDIO CONN
SCALE: 3/8" = 1'-0"

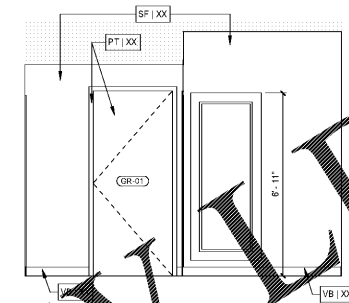


3 KING STUDIO CONN
SCALE: 3/8" = 1'-0"

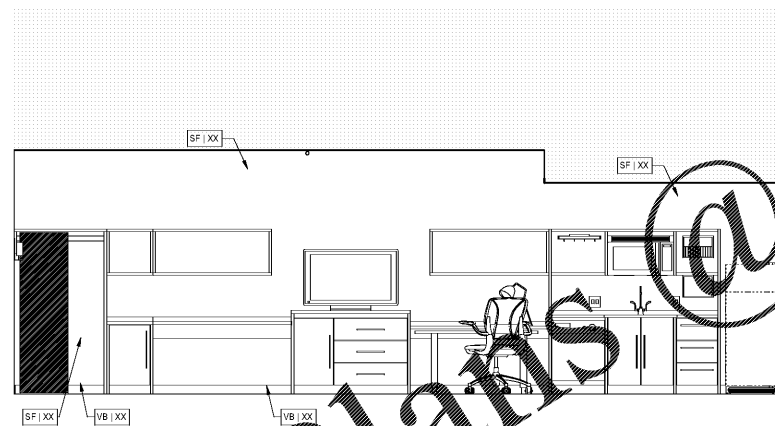


6 KING STUDIO
SCALE: 3/8" = 1'-0"

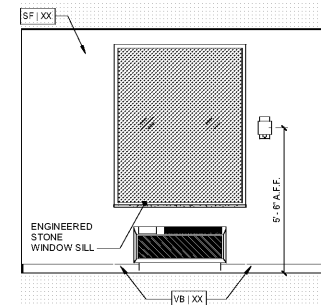

2 KING STUDIO
SCALE: 3/8" = 1'-0"

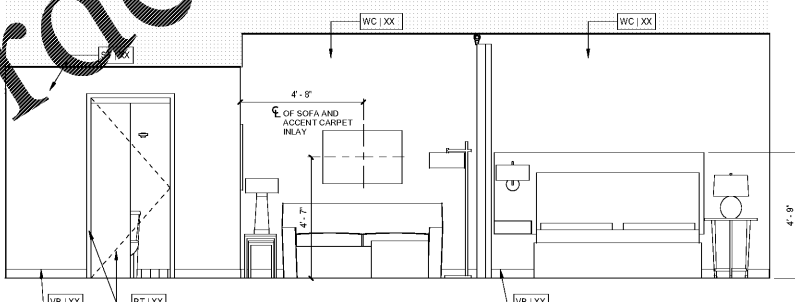

5 KING STUDIO
SCALE: 3/8" = 1'-0"

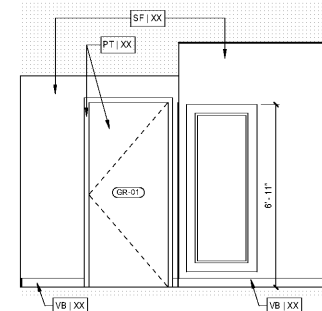

1 KING STUDIO
SCALE: 3/8" = 1'-0"

Order Plans @

WWW.LDILine.com