


Revisions		
#	Date	Description


Project Number: 18021
Issued for: CONSTRUCTION
Issue Date: 2019-06-07

DRAWING TITLE
GUESTROOM
ELEVATIONS - KING
STUDIO W, DBL
QUEEN STUDIO ADA
TUB
SHEET NUMBER


ID.607

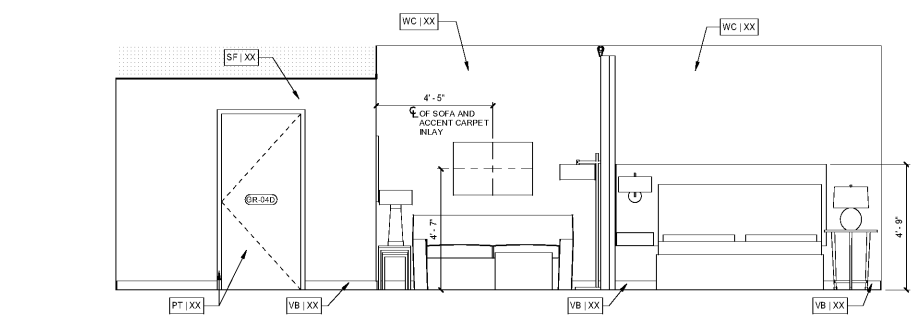


8 KING STUDIO WIDE
SCALE: 3/8" = 1'-0"

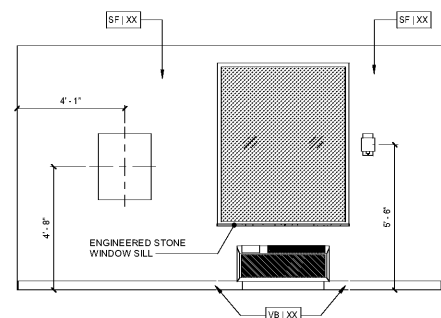


7 KING STUDIO WIDE
SCALE: 3/8" = 1'-0"

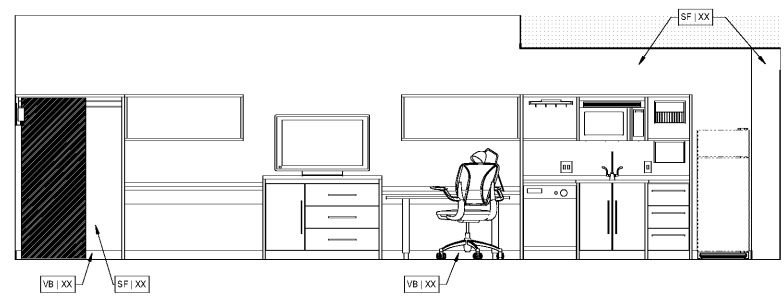


6 KING STUDIO WIDE
SCALE: 3/8" = 1'-0"

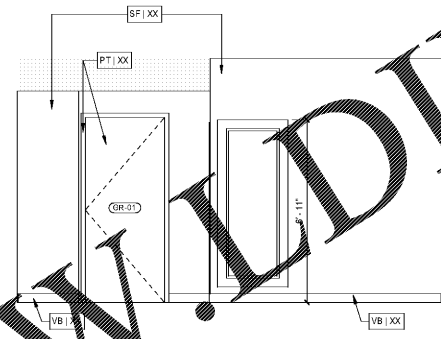


5 KING STUDIO WIDE
SCALE: 3/8" = 1'-0"

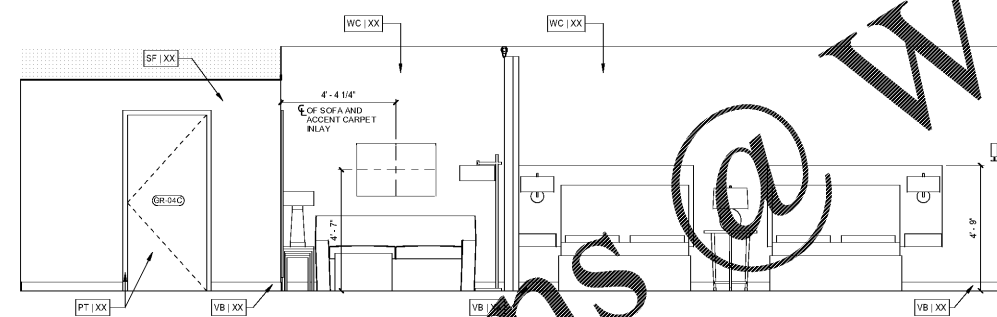


4 DBL QUEEN STUDIO ADA TUB
SCALE: 3/8" = 1'-0"

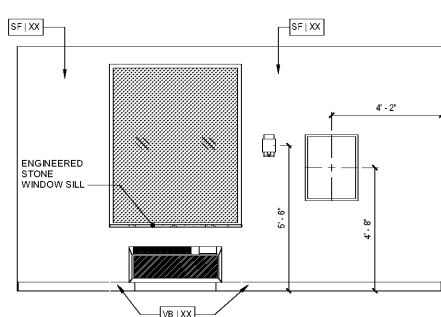

3 DBL QUEEN STUDIO ADA TUB
SCALE: 3/8" = 1'-0"

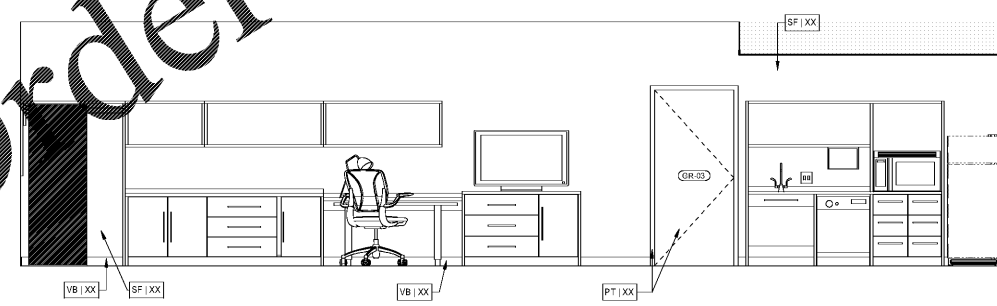

2 DBL QUEEN STUDIO ADA TUB
SCALE: 3/8" = 1'-0"

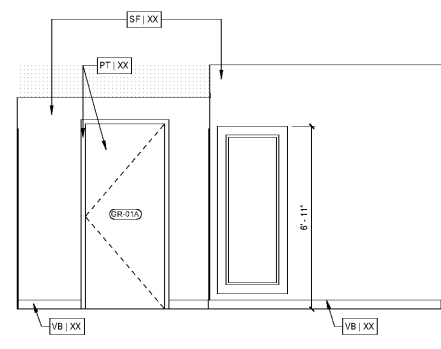

1 DBL QUEEN STUDIO ADA TUB
SCALE: 3/8" = 1'-0"

Order Plans @ WWW.LDILine.com