



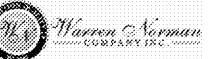

Ragone Architecture & Design, PLLC
145A Souterwood Road, Charlotte, NC 28209
T: 704.372.0118 www.rad-arch.com

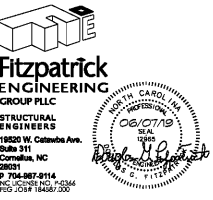

HOME 2
SUITES BY HILTON
HOME 2 SUITES BELMONT
HAWLEY AVE
BELMONT, NC 28012



KEY PLAN

Revisions		
#	Date	Description

Project Number: 18021
Issued for: CONSTRUCTION
Issue Date: 06/01/19

DRAWING TITLE
FOUNDATION SECTIONS AND DETAILS

SHEET NUMBER
S-401

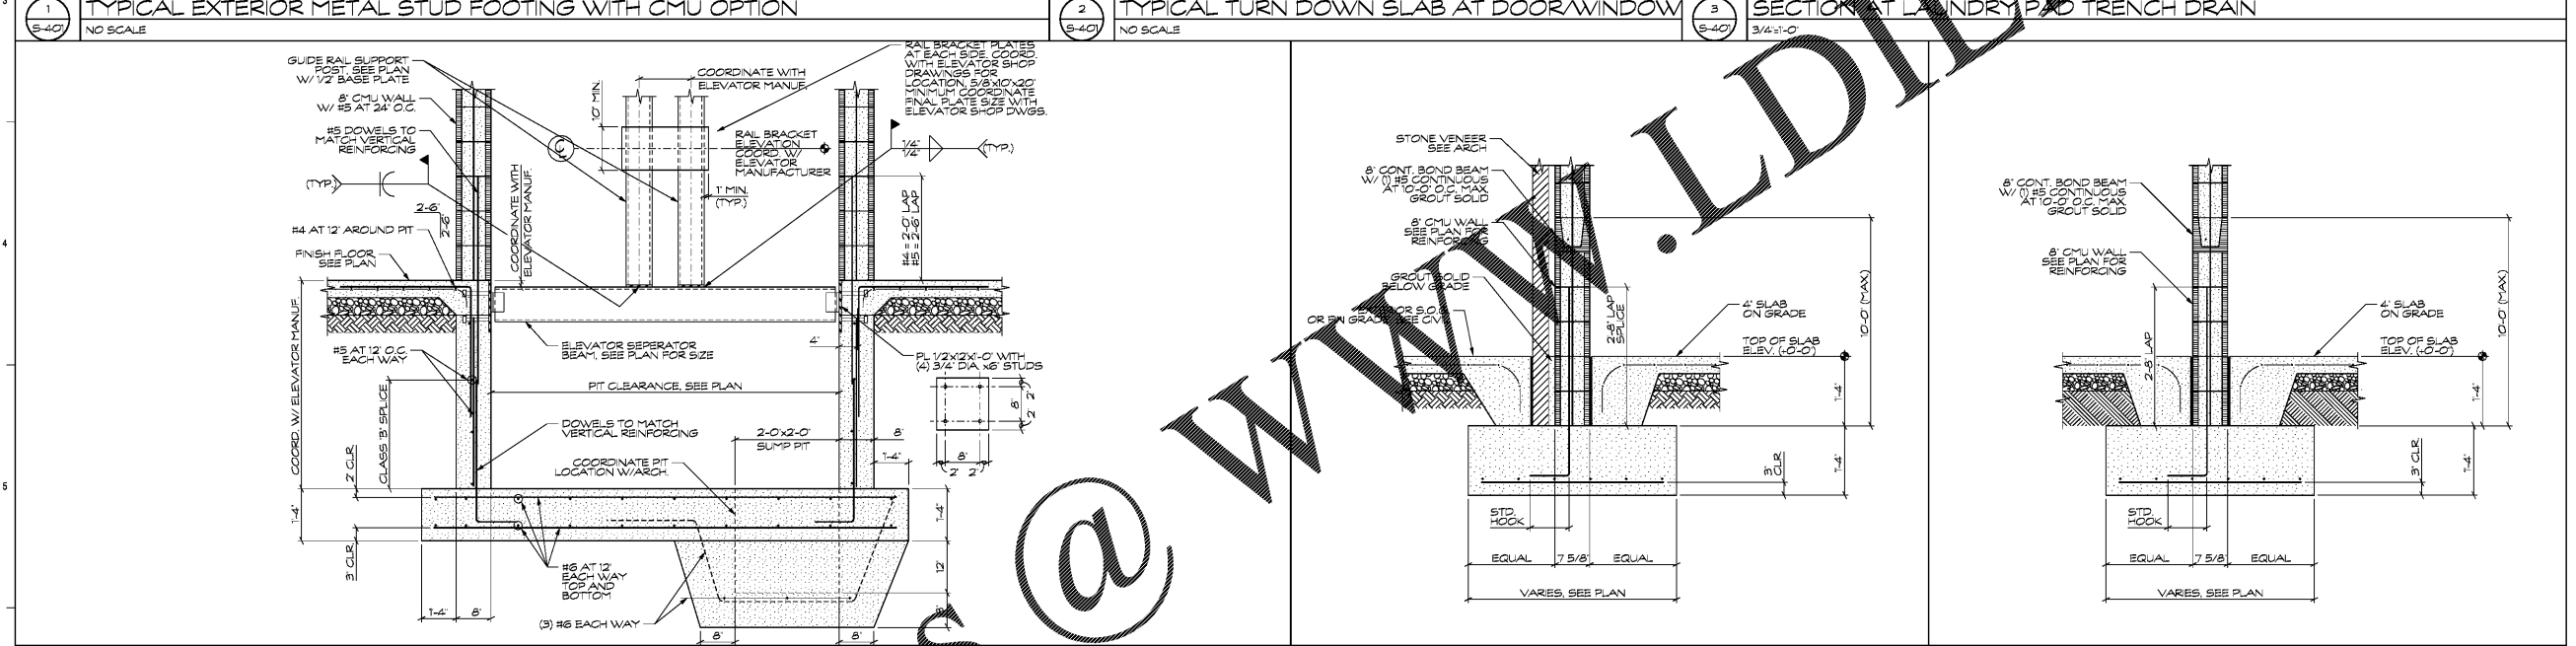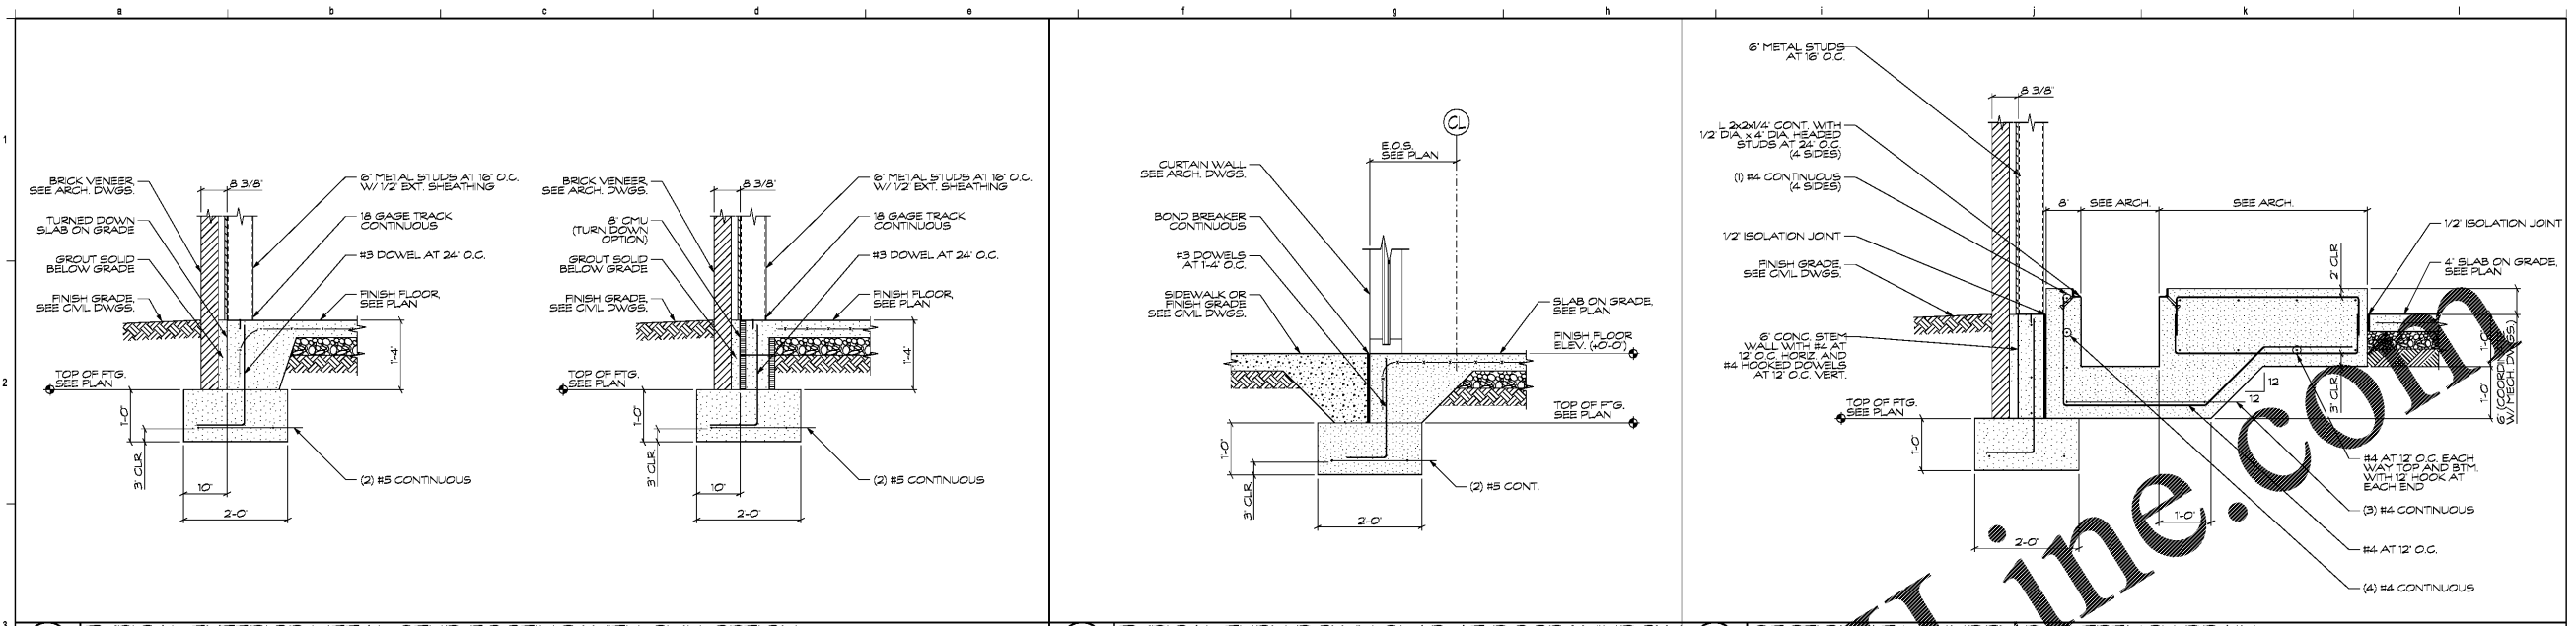

Order Plans @