


| Revisions | | |
|-----------|------|-------------|
| # | Date | Description |
| | | |

| | |
|-----------------|--------------|
| Project Number: | 18021 |
| Issued for: | CONSTRUCTION |
| Issue Date: | 06/01/19 |

DRAWING TITLE
**FRAMING
SECTIONS AND
DETAILS**

SHEET NUMBER
S-505

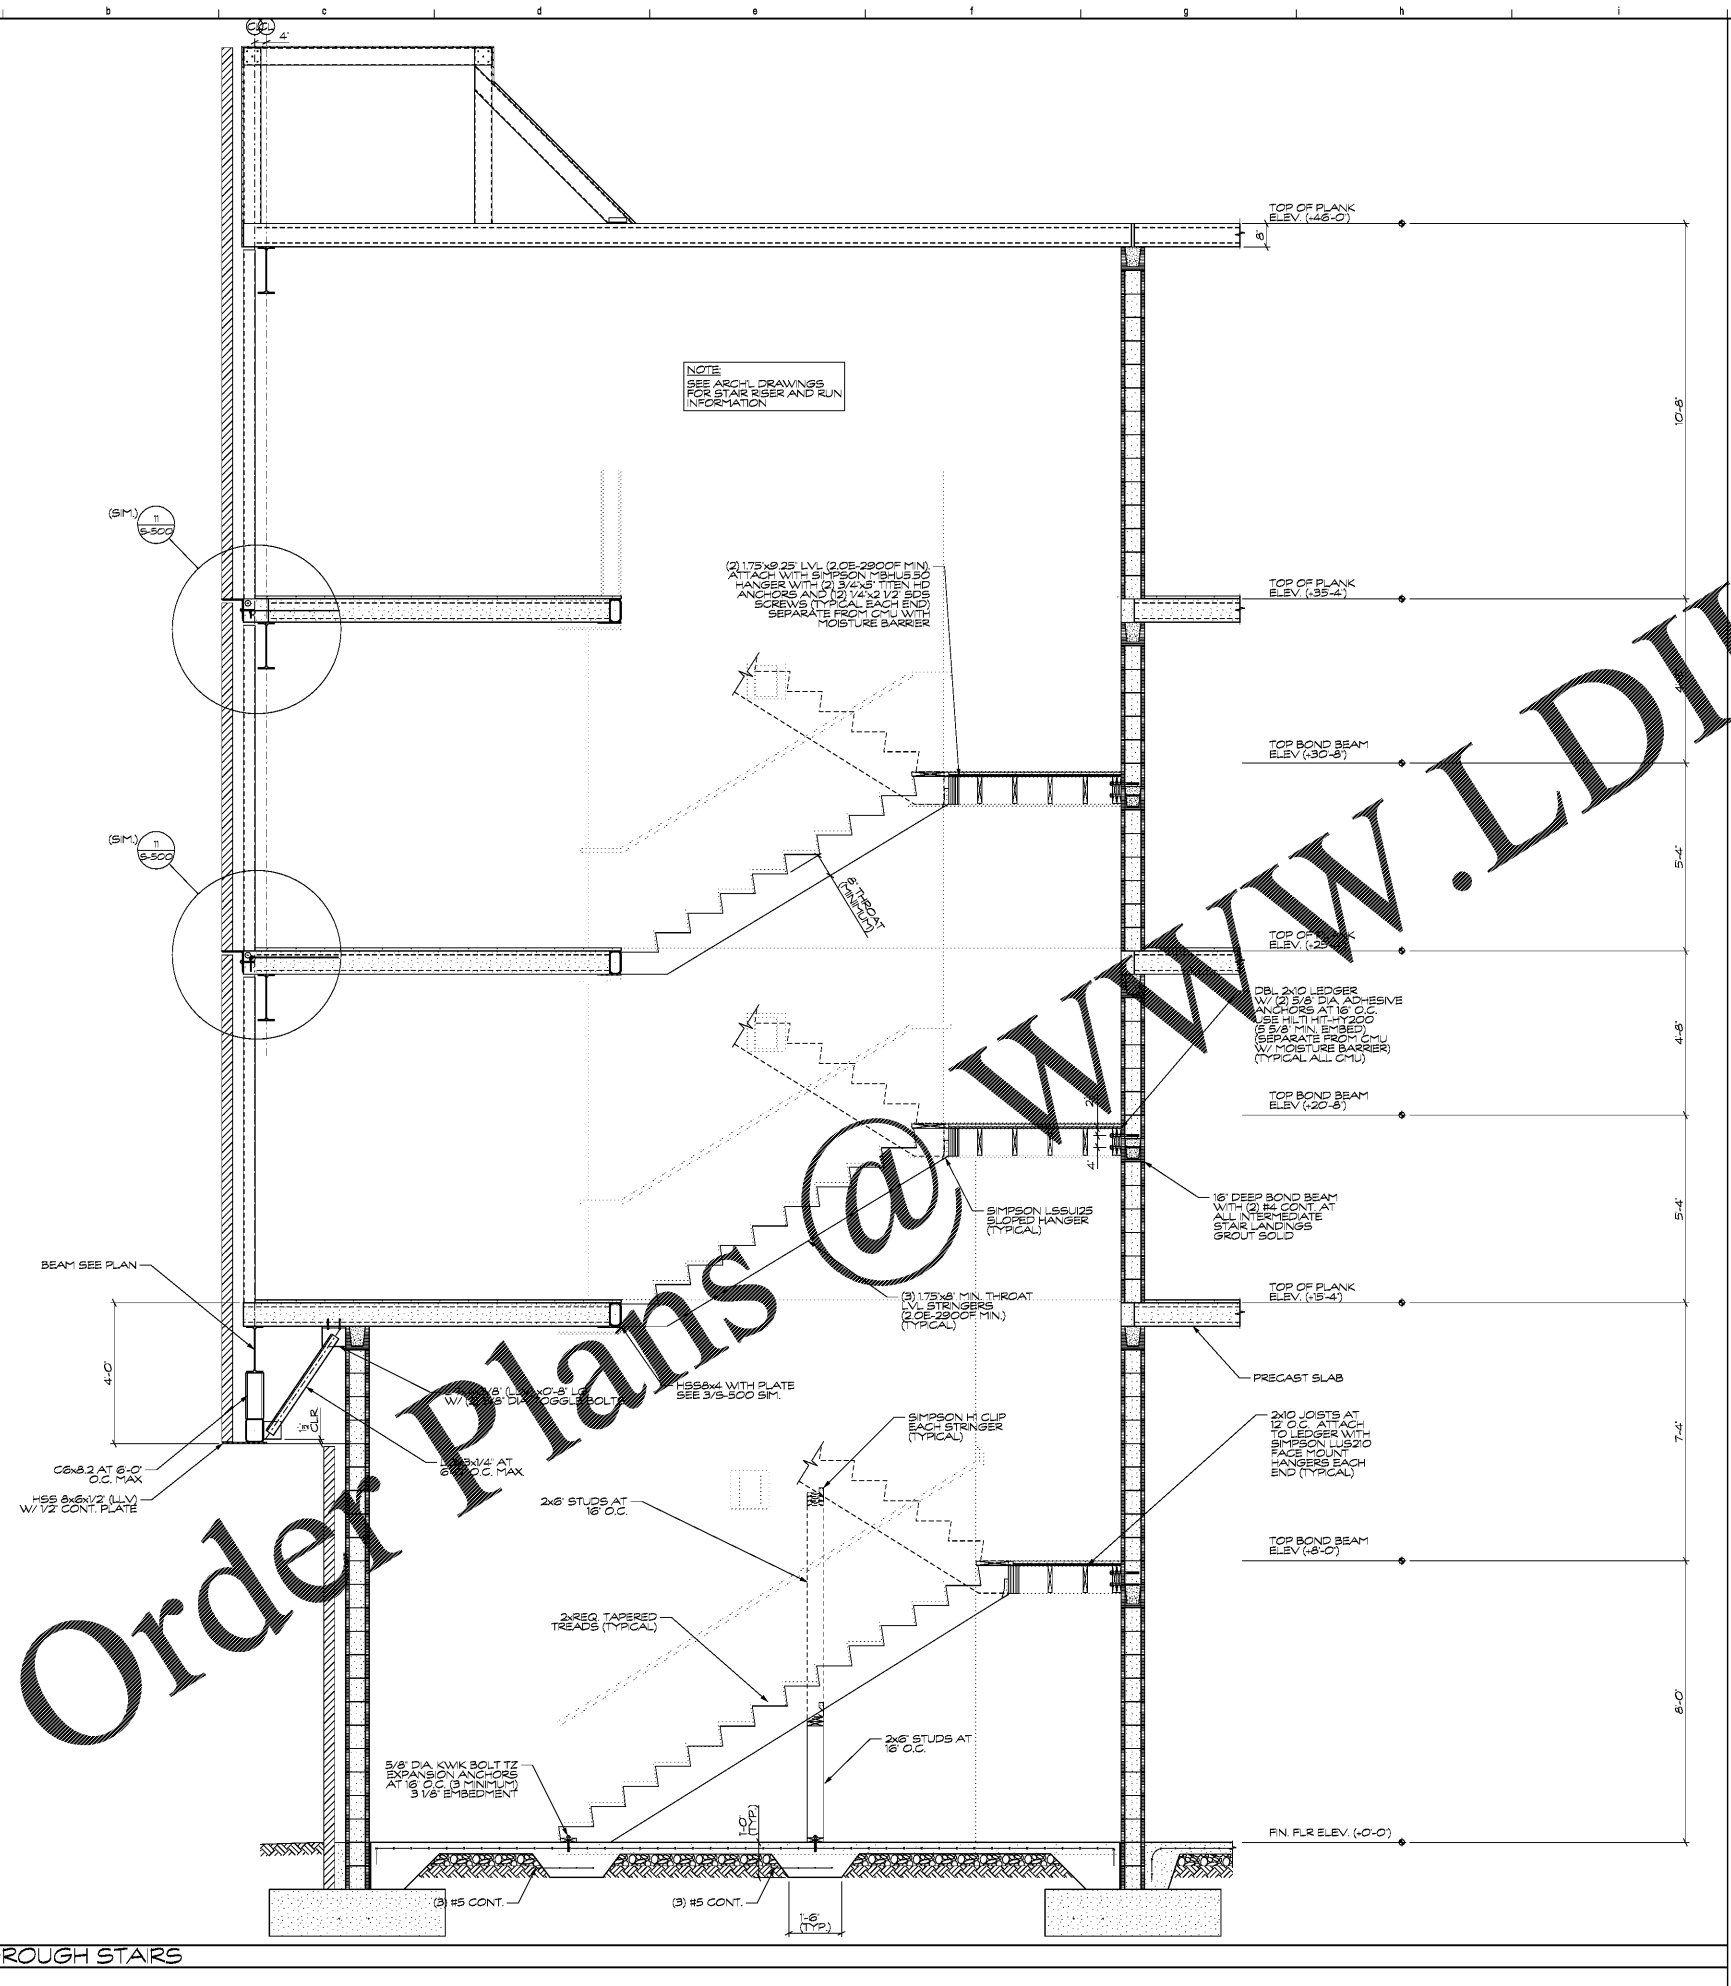

Order Plans @ WWW.LDILine.com