



Ragone Architecture & Design, PLLC
145A S Orangeburg Road, Charlotte, NC 28209
T: 704.372.5110 www.rad-arch.com



WAVE ENGINEERING
1302 S MINT ST., SUITE 110
CHARLOTTE, NC 28209
REGISTERED PROFESSIONAL ENGINEER
REGISTERED UNDER REG. NO. 051734
WAVE PROJECT #18042



HOME 2
SUITES
BELMONT
HAWLEY AVE
BELMONT, NC 28012


KEY PLAN

Revisions		
#	Date	Description

Project Number: 18021
Issued for: CONSTRUCTION
Issue Date: 2019.05.07

DRAWING TITLE
**FIRST FLOOR
WATER & GAS
PLAN**

SHEET NUMBER
P.101

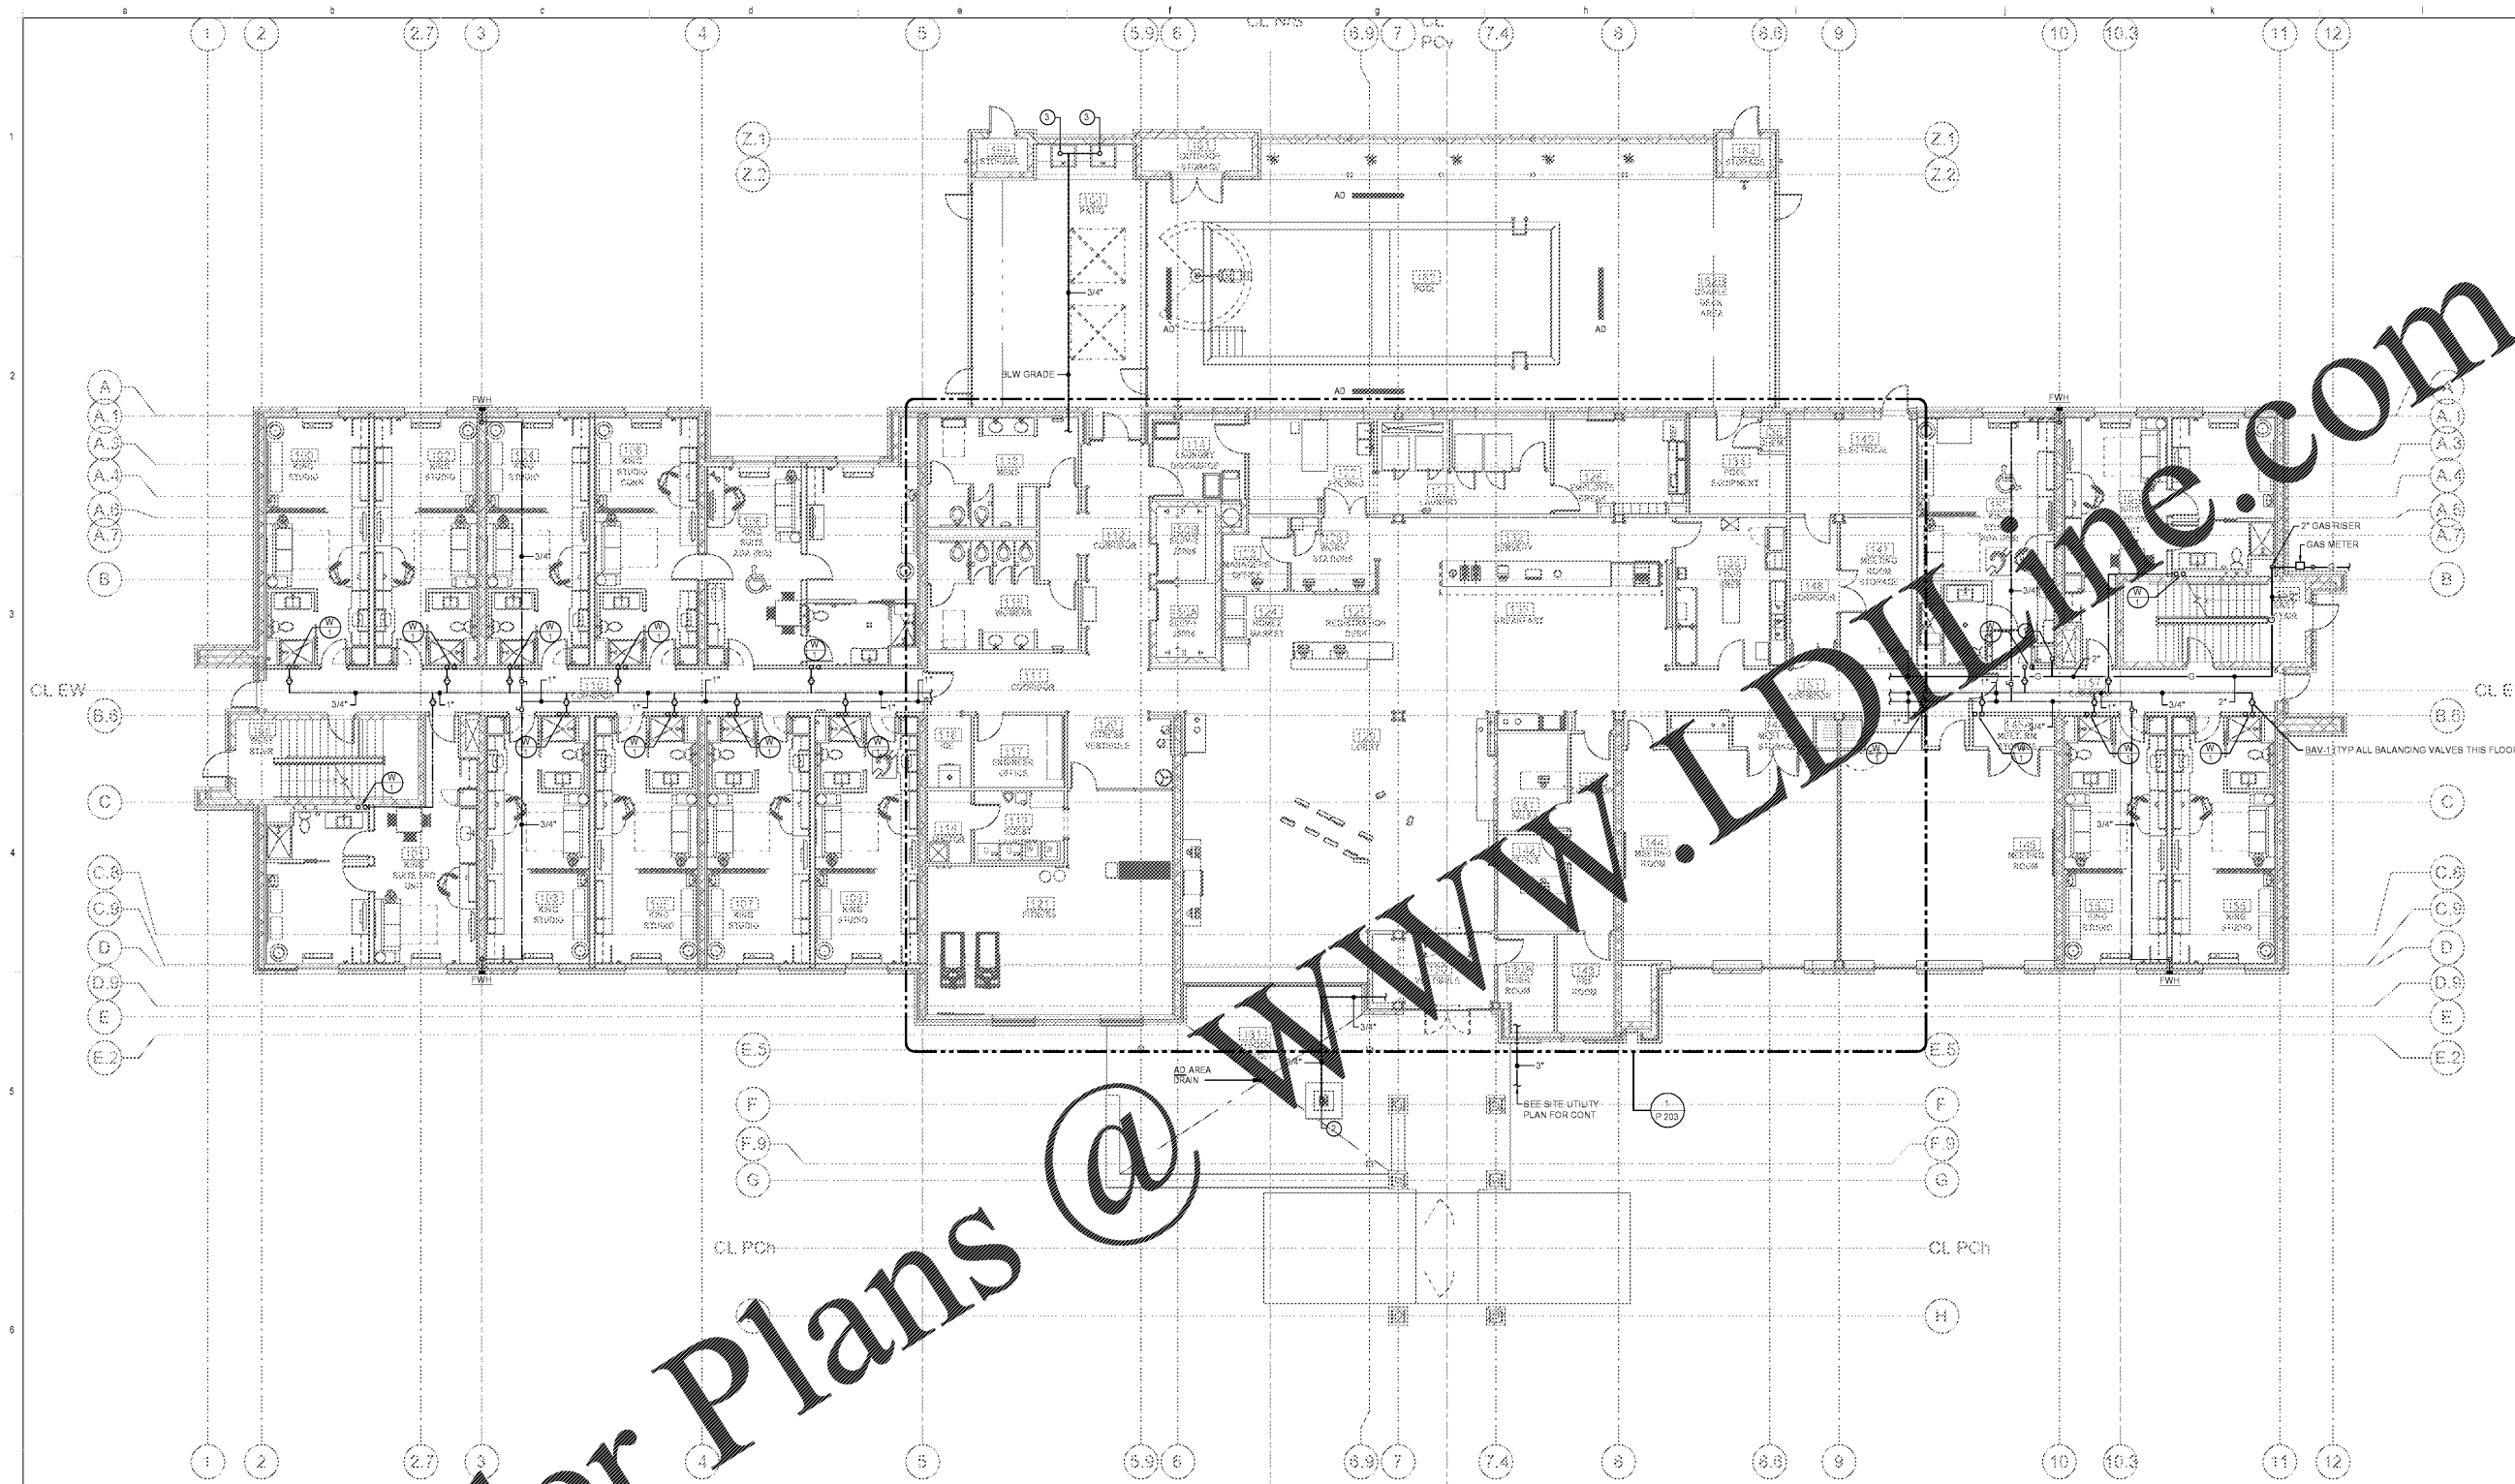

Order Plans @ www.LDline.com

1 FIRST FLOOR WATER & GAS PLAN
SCALE: 1/8" = 1'-0"

KEYED NOTES THIS SHEET	
1	1-1/2" GAS PIPING FROM BELOW AND UP
2	EXTEND 3/4" GAS PIPING UP FROM BELOW GRADE TO FIRE PIT, 175 MBH MAXIMUM INPUT
3	EXTEND 3/4" GAS PIPING UP FROM BELOW GRADE TO GAS GRILL, 175 MBH MAXIMUM INPUT

GENERAL NOTES THIS SHEET	
1	SEE ENLARGED TYPICAL GUEST ROOM PLANS ON SHEET P.202 FOR PIPING IN GUEST ROOMS
2	SEE FIXTURE SCHEDULE ON SHEET P.202 FOR SIZES OF DOMESTIC WATER CONNECTIONS TO INDIVIDUAL FIXTURES
3	SEE WATER PIPING RISER DIAGRAMS ON SHEET P.303 FOR RISER SIZES AND ADDITIONAL INFORMATION
4	ALL DOMESTIC WATER PIPING AND ALL NATURAL GAS PIPING SHOWN ON THIS SHEET SHALL BE RUN ABOVE CEILINGS IN AREAS WITH CEILINGS AND SHALL BE RUN AS HIGH AS POSSIBLE IN AREAS WITHOUT CEILINGS, UNLESS OTHERWISE NOTED