



Revisions		
#	Date	Description

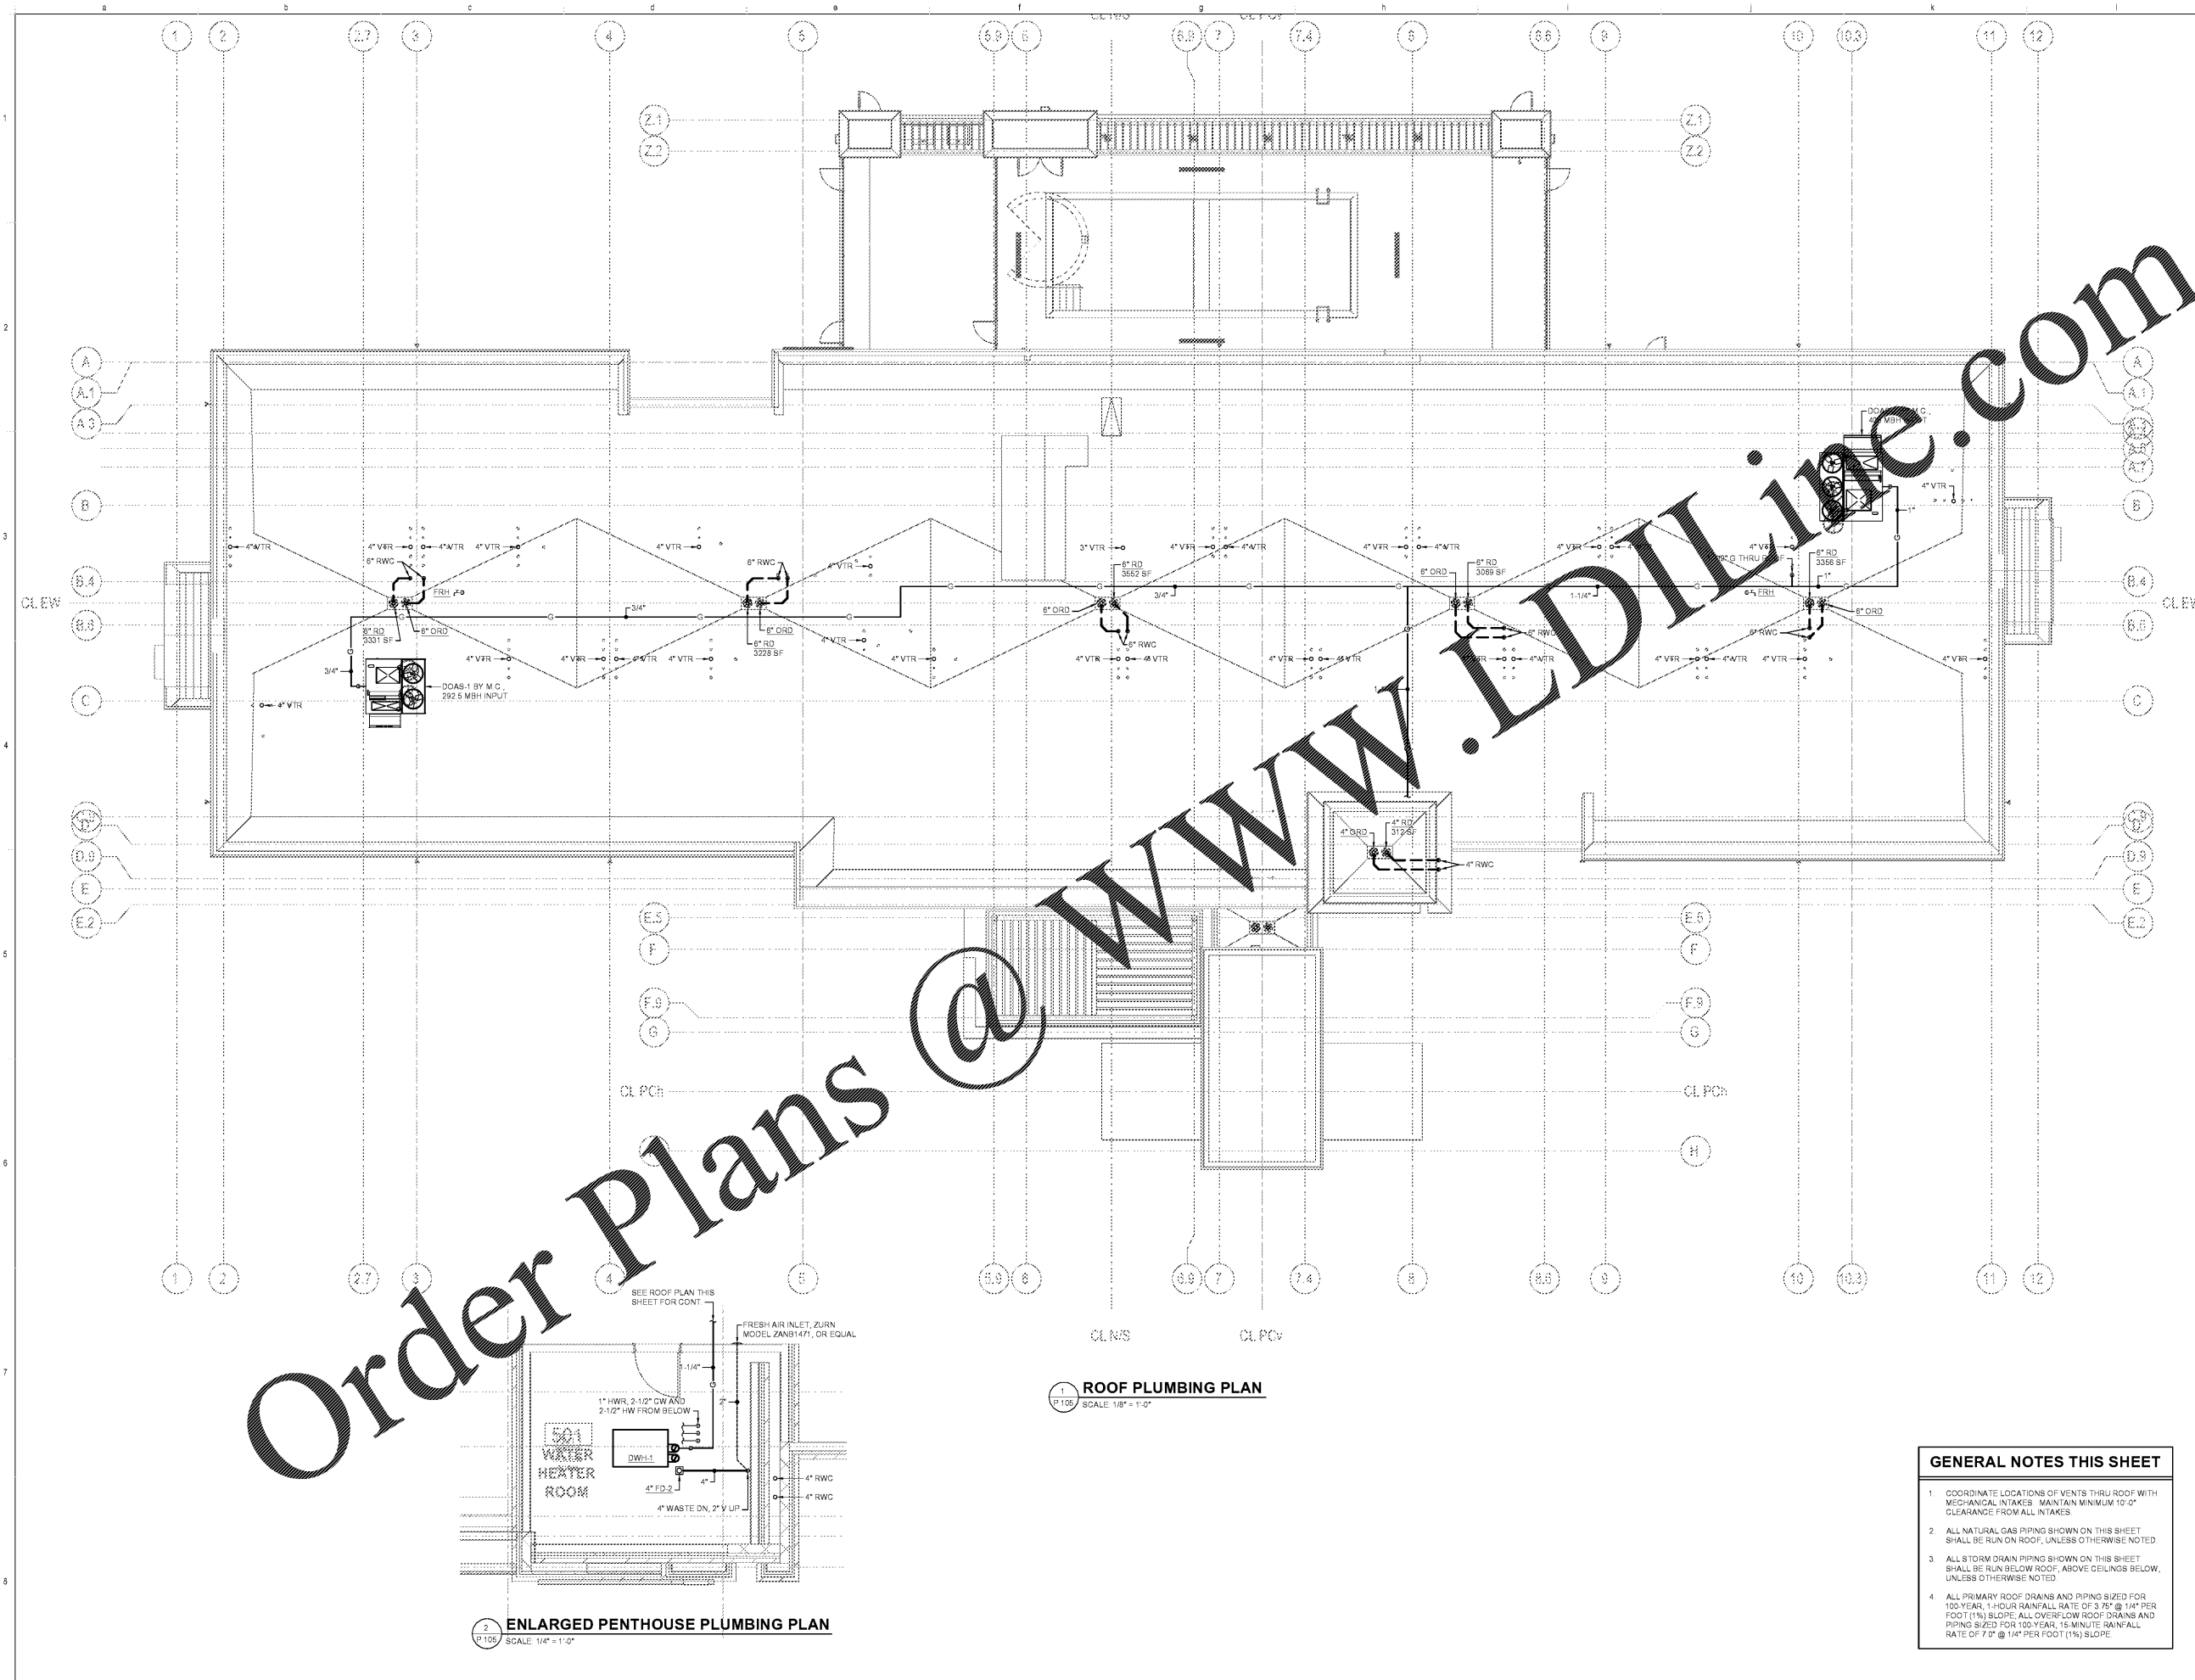

Order Plans @

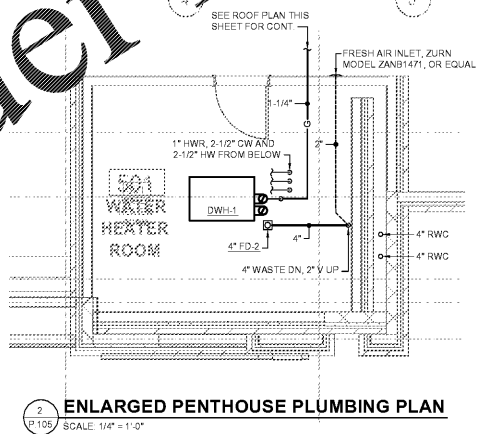

- GENERAL NOTES THIS SHEET**
- COORDINATE LOCATIONS OF VENTS THRU ROOF WITH MECHANICAL INTAKES. MAINTAIN MINIMUM 10'-0" CLEARANCE FROM ALL INTAKES.
 - ALL NATURAL GAS PIPING SHOWN ON THIS SHEET SHALL BE RUN ON ROOF, UNLESS OTHERWISE NOTED.
 - ALL STORM DRAIN PIPING SHOWN ON THIS SHEET SHALL BE RUN BELOW ROOF, ABOVE CEILINGS BELOW, UNLESS OTHERWISE NOTED.
 - ALL PRIMARY ROOF DRAINS AND PIPING SIZED FOR 100-YEAR, 1-HOUR RAINFALL RATE OF 3.75" @ 1/4" PER FOOT (1%) SLOPE. ALL OVERFLOW ROOF DRAINS AND PIPING SIZED FOR 100-YEAR, 15-MINUTE RAINFALL RATE OF 7.0" @ 1/4" PER FOOT (1%) SLOPE.